


DETAILS OF LEVEL CROSSING (BANMANKHI - BIHARIGANJ)						
LC. NO.	LOCATION (Km)	CLASS	BLOCK SECTION	CONNECTIVITY	INTERLOCKED/ NON-INTERLOCKED	TVU
3	2/3-4	C (M)	BHGJ-BNKI	BNKI	NON-INTERLOCKED	2860 (JAN-2021)
4	3/3-4	C (M)	BHGJ-BNKI	BNKI	NON-INTERLOCKED	3032 (JAN-2021)
6	4/9-5/0	C (M)	BHGJ-BNKI	BNKI	NON-INTERLOCKED	2840 (JAN-2021)
7	6/2-3	C (M)	BHGJ-BNKI	BNKI	NON-INTERLOCKED	4032 (JAN-2021)
9	8/0-1	C (M)	BHGJ-BNKI	BNKI	NON-INTERLOCKED	1034 (JAN-2021)
10	9/0-1	C (M)	BHGJ-BNKI	BNKI	NON-INTERLOCKED	1365 (JAN-2021)
12	11/2-3	C (M)	BHGJ-BNKI	BNKI	NON-INTERLOCKED	765 (JAN-2021)
14	12/1-2	C (M)	BHGJ-BNKI	BNKI	NON-INTERLOCKED	1777 (JAN-2021)
15	13/5-6	C (M)	BHGJ-BNKI	BNKI	NON-INTERLOCKED	885 (JAN-2021)
17	15/2-3	C (M)	BHGJ-BNKI	BHGJ	NON-INTERLOCKED	3065 (JAN-2021)

DETAILS OF LEVEL CROSSING (BANMANKHI - BIHARIGANJ)						
LC. NO.	LOCATION (Km)	CLASS	BLOCK SECTION	CONNECTIVITY	REMARKS	TVU
19	16/2-3	C (M)	BHGJ-BNKI	BHGJ	1012 (JAN-2021)	
20	18/2-3	C (M)	BHGJ-BNKI	BHGJ	1576 (JAN-2021)	
21	20/3-4	C (M)	BHGJ-BNKI	BHGJ	1516 (JAN-2021)	
23	21/8-9	C (M)	BHGJ-BNKI	BHGJ	1172 (JAN-2021)	
24	23/6-7	C (M)	BHGJ-BNKI	BHGJ	1428 (JAN-2021)	
25	23/9-10	C (M)	BHGJ-BNKI	BHGJ	1058 (JAN-2021)	
26	24/3-4	C (M)	BHGJ-BNKI	BHGJ	1392 (JAN-2021)	
27	26/4-5	C (M)	BHGJ-BNKI	BHGJ		

SL. NO.	ALTERATION-2	SIGNATURE FOR ALTERATION-2
2. (a)	TABLE FOR "LC. NO-3, 4, 6, 7, 9, 10, 12, 14, 15 & 17" IS ADDED.	DY. CSTE/C/SPJ (RAHUL PRIYADARSHI) RAHUL PRIYADARSHI Digitally signed by RAHUL PRIYADARSHI DN: cn=RAHUL PRIYADARSHI, o=RAILWAY, ou=RAILWAY, email=RAHUL PRIYADARSHI@RAILWAY.CO.IN, c=IN
2. (b)	TELEPHONE CONNECTIVITY OF LC. NO.-19, 20 & 21 IS CHANGED FROM BNKI TO BHGJ.	CPDE/HUP (B. K. SINGH) RITESH KUMAR Digitally signed by RITESH KUMAR DN: cn=RITESH KUMAR, o=RAILWAY, ou=RAILWAY, email=RITESH KUMAR@RAILWAY.CO.IN, c=IN
2. (c)	"DETAILS OF LEVEL CROSSING" IS CHANGED TO "DETAILS OF LEVEL CROSSING (BANMANKHI - BIHARIGANJ)".	CPMT/HUP (NEERAJ AMBASTHA) RITESH KUMAR Digitally signed by RITESH KUMAR DN: cn=RITESH KUMAR, o=RAILWAY, ou=RAILWAY, email=RITESH KUMAR@RAILWAY.CO.IN, c=IN
		ARVIND KUMAR ARYA Digitally signed by ARVIND KUMAR ARYA DN: cn=ARVIND KUMAR ARYA, o=RAILWAY, ou=RAILWAY, email=ARVIND KUMAR ARYA@RAILWAY.CO.IN, c=IN
		CE/CN/MX (AKHILESH KUMAR) AKHILESH KUMAR Digitally signed by AKHILESH KUMAR DN: cn=AKHILESH KUMAR, o=RAILWAY, ou=RAILWAY, email=AKHILESH KUMAR@RAILWAY.CO.IN, c=IN
		CE/CN/MX (P. K. SUMAN) PAWAN KUMAR SUMAN Digitally signed by PAWAN KUMAR SUMAN DN: cn=PAWAN KUMAR SUMAN, o=RAILWAY, ou=RAILWAY, email=PAWAN KUMAR SUMAN@RAILWAY.CO.IN, c=IN
ALT. NO.	DESCRIPTION	FIELD OFFICERS

SL. NO.	ALTERATION-1	SIGNATURE FOR ALTERATION-1
1. (a)	NEXT BLOCK STATION HAS BEEN CHANGED FROM "BARHARAKOTHI (BART)" TO "BANMANKHI (BNKI)".	DEET/ROV/SPJ (ANAND KUMAR) ANAND KUMAR Digitally signed by ANAND KUMAR DN: cn=ANAND KUMAR, o=RAILWAY, ou=RAILWAY, email=ANAND KUMAR@RAILWAY.CO.IN, c=IN
1. (b)	750 M LONG RAIL LEVEL GOODS WHARF PLATFORM IS PROVIDED ALONG LINE NO. 3 IN BHGJ YARD.	SR.DEE/C/SPJ (PRABHAT KUMAR) PRABHAT KUMAR Digitally signed by PRABHAT KUMAR DN: cn=PRABHAT KUMAR, o=RAILWAY, ou=RAILWAY, email=PRABHAT KUMAR@RAILWAY.CO.IN, c=IN
1. (c)	5.5 M WIDE APPROACH ROAD IS PROVIDED TO FACILITATE ROAD VEHICLES TO REACH ON WHARF PLATFORM.	DY. CSTE/C/SPJ (RAHUL PRIYADARSHI) RAHUL PRIYADARSHI Digitally signed by RAHUL PRIYADARSHI DN: cn=RAHUL PRIYADARSHI, o=RAILWAY, ou=RAILWAY, email=RAHUL PRIYADARSHI@RAILWAY.CO.IN, c=IN
1. (d)	FOLLING MARKS ARE PLACED AT S/S BECAUSE TRACK CENTRE DISTANCES ARE GETTING REDUCED FROM 5.30 M AT THIS LOCATION.	SR.DEN/C/SPJ (R. N. JHA) R. N. JHA Digitally signed by R. N. JHA DN: cn=R. N. JHA, o=RAILWAY, ou=RAILWAY, email=R. N. JHA@RAILWAY.CO.IN, c=IN
1. (e)	TYPE OF SWITCHES ARE CHANGED FROM "SS" TO "CS". THE SAME IS ALSO MENTIONED IN NOTE NO. 10.	SR.DEN/C/SPJ (RUPESH KUMAR) RUPESH KUMAR Digitally signed by RUPESH KUMAR DN: cn=RUPESH KUMAR, o=RAILWAY, ou=RAILWAY, email=RUPESH KUMAR@RAILWAY.CO.IN, c=IN
1. (f)	TVU OF ALL LEVEL CROSSINGS IS MENTIONED IN RESPECTIVE TABLE.	DY. CSTE/C/SPJ (RITESH KUMAR) RITESH KUMAR Digitally signed by RITESH KUMAR DN: cn=RITESH KUMAR, o=RAILWAY, ou=RAILWAY, email=RITESH KUMAR@RAILWAY.CO.IN, c=IN
1. (g)	RL HAS BEEN SHOWN AT EVERY CHANGE OF GRADIENT.	SR.DEN/C/SPJ (M. AGARWAL) M. AGARWAL Digitally signed by M. AGARWAL DN: cn=M. AGARWAL, o=RAILWAY, ou=RAILWAY, email=M. AGARWAL@RAILWAY.CO.IN, c=IN
1. (h)	KILOMETER AT CHAINAGE 1172 M HAS BEEN CORRECTED FROM 26.400 KM TO 25.800 KM.	MAYANK AGARWAL MAYANK AGARWAL Digitally signed by MAYANK AGARWAL DN: cn=MAYANK AGARWAL, o=RAILWAY, ou=RAILWAY, email=MAYANK AGARWAL@RAILWAY.CO.IN, c=IN
1. (i)	BARREL LENGTH OF BR. NO. 51.52 & ST HAS BEEN INCREASED TO ACCOMMODATE GOODS WHARF AND APPROACH ROAD AS REQUIRED AT SITE.	CE/CN/MX (B. K. SINGH) BINAY KISHNA SINGH Digitally signed by BINAY KISHNA SINGH DN: cn=BINAY KISHNA SINGH, o=RAILWAY, ou=RAILWAY, email=BINAY KISHNA SINGH@RAILWAY.CO.IN, c=IN
1. (j)	NOTE NO. 7 HAS BEEN DELETED AS THEY ARE NOT RELEVANT NOW.	
1. (k)	DISTANCE OF STATION BUILDING FROM BNKI IS SHOWN IN THREE DIGITAL PLACE (RM 2.213).	
1. (l)	S/S OF LINE NO. 218 SHIFTED AND CALCULATED CORRECTED AS PER ALTERATION 1(b).	
ALT. NO.	DESCRIPTION	FIELD OFFICERS

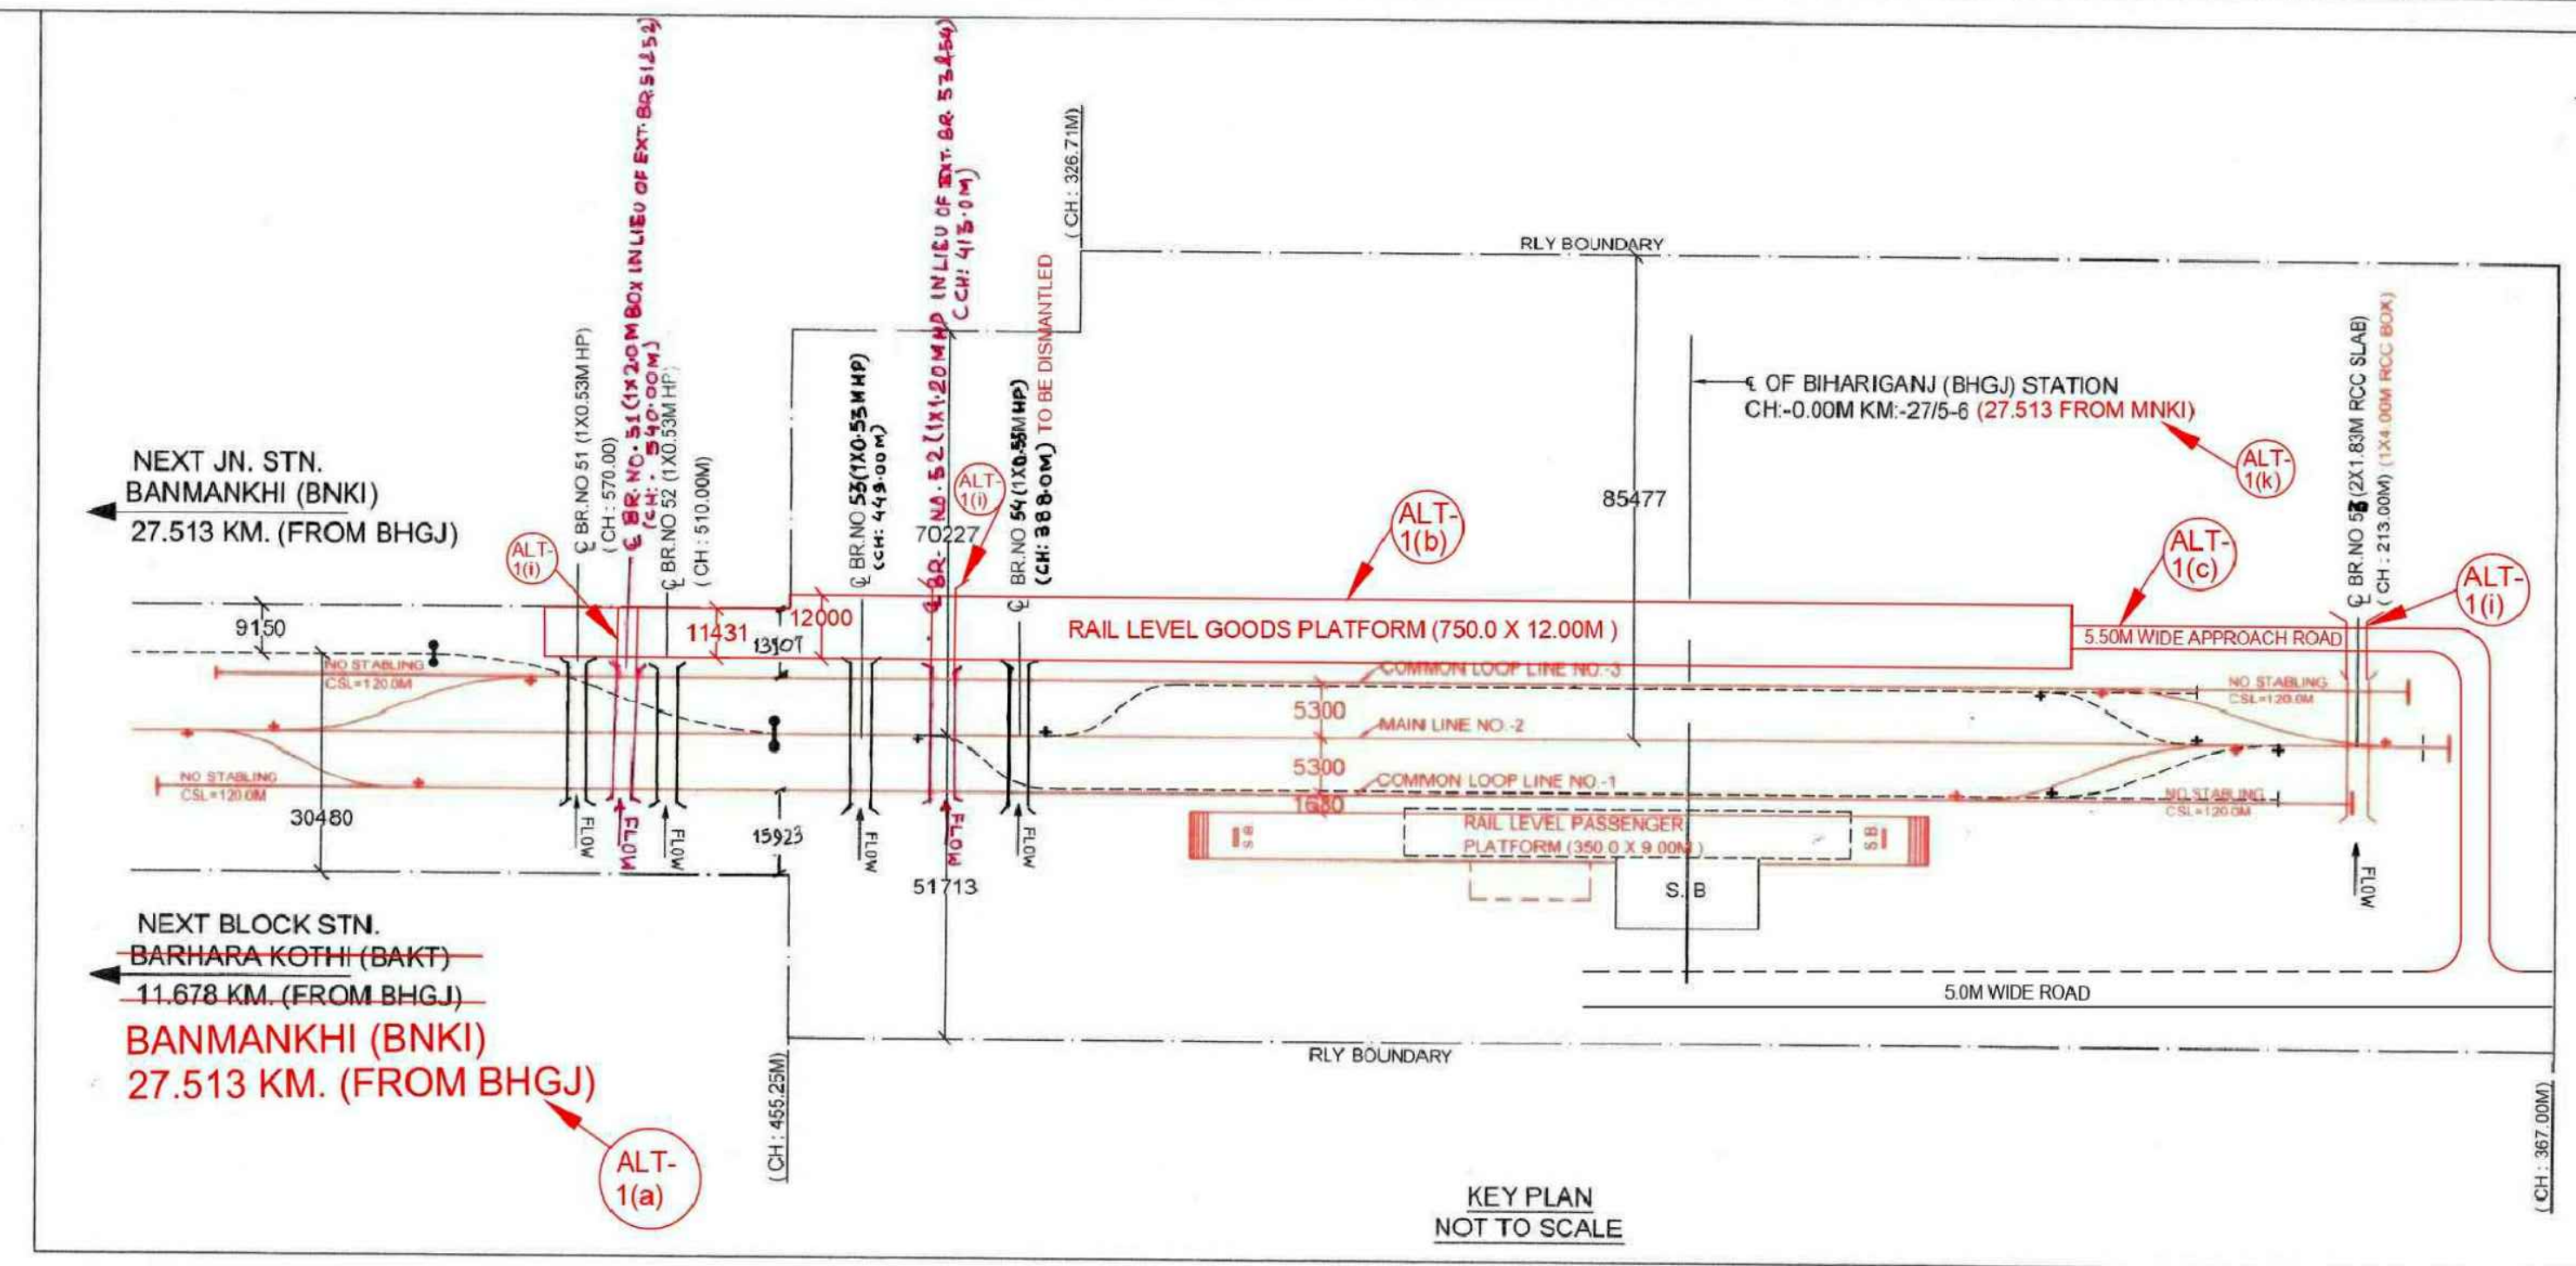

कार्य का अधिकार :-
AUTHORITY OF WORK :-
1. ITEM NO. - 29, P.W. BOOK 2016-17
2.3 APPROX. COST - RS. 10.32 CROR. PLAN HEAD-16

NOTE:-
1. PROPOSED WORK SHOWN THIS (RED)
2. EXISTING WORK SHOWN THIS (BLACK)
3. DISCONTINUED WORK SHOWN THIS (DASHED)
4. ALL DIMENSIONS ARE IN MM EXCEPT OTHERWISE SPECIFIED.
5. ALL MEASUREMENTS TO BE TAKEN FROM 1 OF BIHARIGANJ STATION BUILDING
17. ALL MEASUREMENTS TO BE TAKEN FROM 1 OF BIH