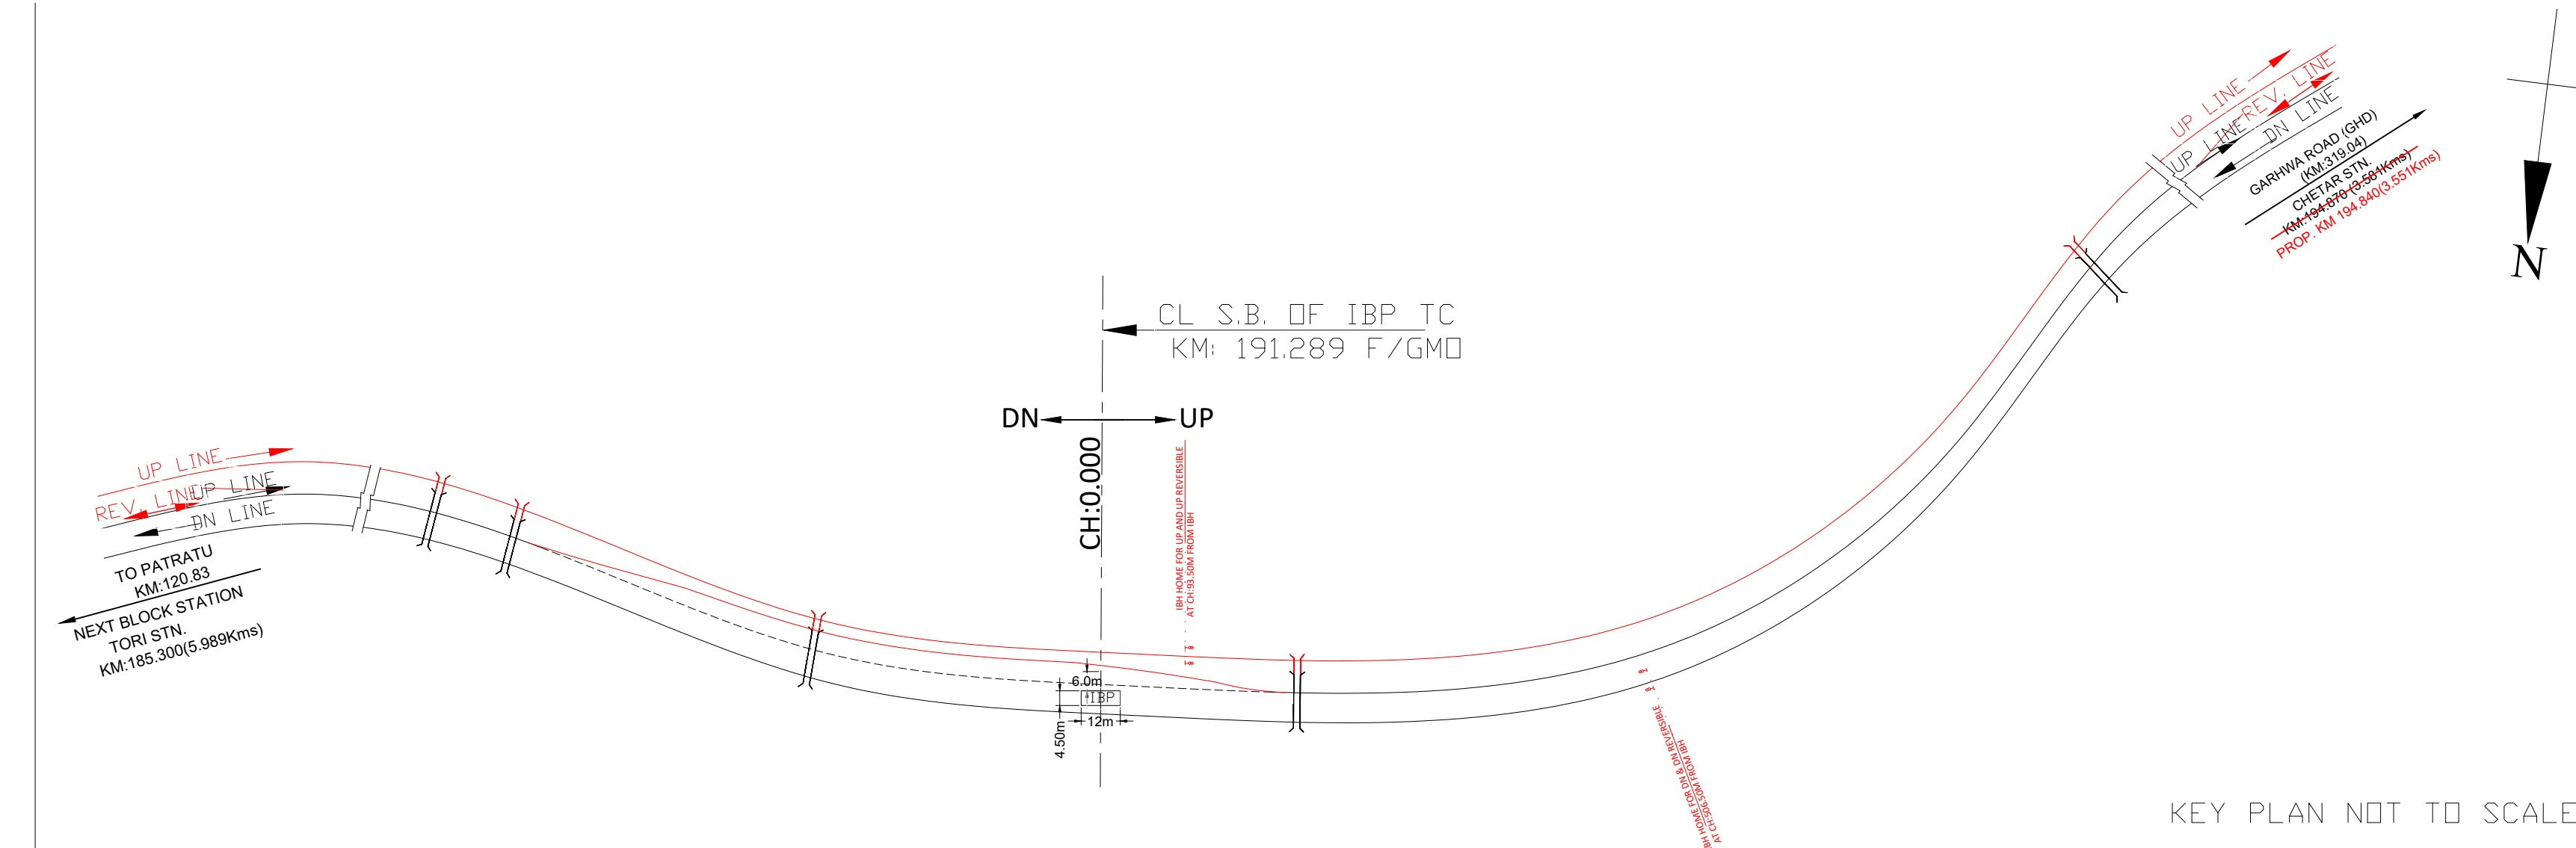


[illegible]

NOTE:

1. NOMENCLATURE OF IBP HAS BEEN CORRECTED AS PER DRM/DHN NOTE No. - W.500/DRG./PT-XI DATED-08.08
2. ANY MODIFICATION IN EXISTING DHE WORK TO BE DONE BY RVNL/RNC.

LEGEND:-
1. EXISTING WORK SHOWN THUS _____
2. PROPOSED WORK SHOWN THUS _____
3. DISMANTLING WORK SHOWN THUS - - - - -

NAME OF WORK : BP TC BETWEEN STATION TOR - CTO AT KM: 101.289
AUTHORITY OF WORK : RMK BOOK ITEM No. 50-2022-23
CE'S DRG. No. : Y - 41 - 2022
DIV. DRG. No. : 50-2022
RVLN. DRG. No. : RVLN/RNC/202306
SCALE : 1 : 1000