



पहलेजा (PHE)


ELECTRONIC INTERLOCKING

L- XING NO. 36/T(MANNED)
'B' CLASS Km.559/15-17
INTRLOCKED

MACLS, 'B' CLASS, STD-III
DOC:-23.10.01

L- XING NO. 35/T(MANNED)
'B' CLASS Km.556/25-27
INTRLOCKED

OF STN. BLD.
KM.559.24 FROM HWH
CH:00.00M
DFCCIL CH:9+002

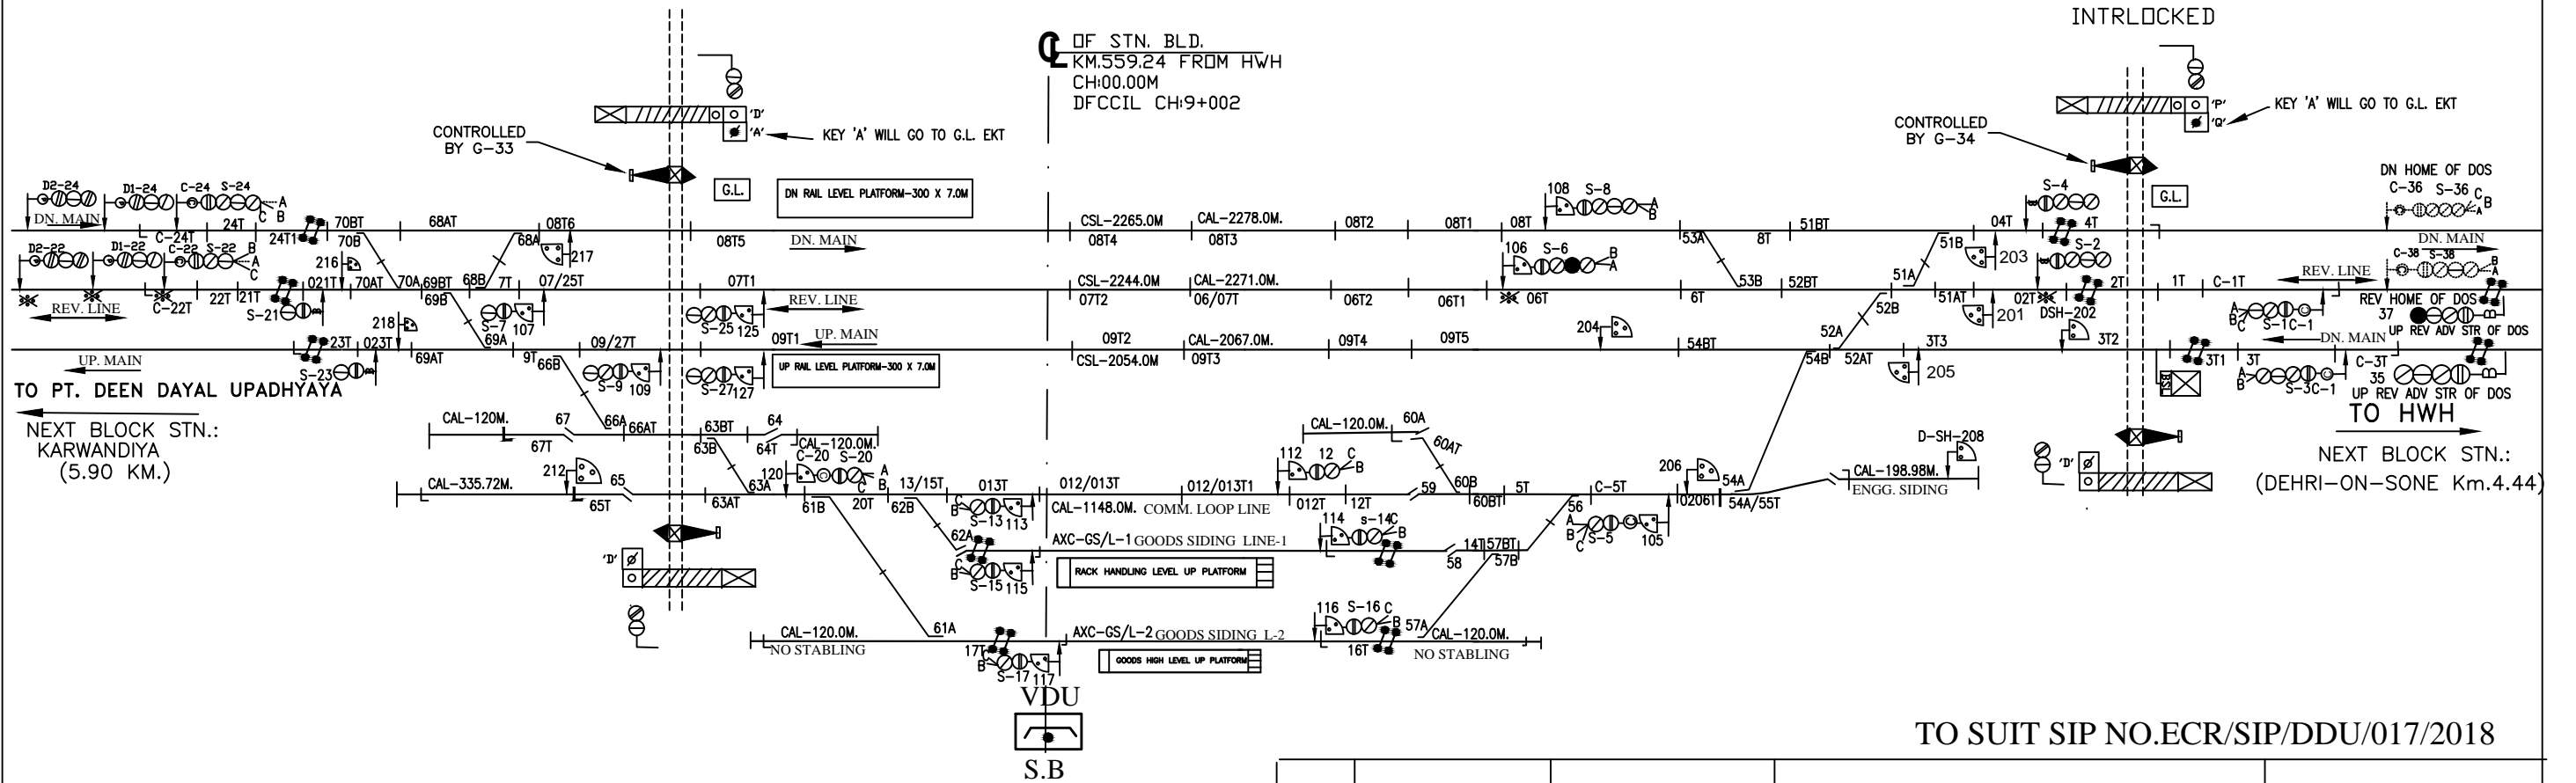

TO PT. DEEN DAYAL UPADHYAYA
NEXT BLOCK STN.:
KARWANDIYA
(5.90 KM.)

TO HWH
NEXT BLOCK STN.:
(DEHRI-ON-SONE Km.4.44)

TO SUIT SIP NO.ECR/SIP/DDU/017/2018

E			PAHLEZA MGS DIV.	DRG. NO. SG/DDU/ SK/2020
C	SSE/ D&D	DSTE/DDU	ELECTRONIC INTERLOCKING	SH. NO. 22
R	(MACLS STD-III®) CLASS -B			