

चिरैला पौथु (CPBH) EI

MACLS, "B" CLASS, STD-III ©
DOC:-08.04.2021


← UP → ← DN →

NEW CHIRAILAPAUTHU STN BUILDING
C/L AT CH-6852.176M(DFC)
DFC CABIN Km 528.32 FROM NEW DANKUNI (DKAE)

(MOTOROPERATED)
L-XING NO-32(C/E)
CH:542/21-23(INTERLOCKED)

SLOTTED BY 409(IR)

SLOTTED BY 402(IR)
SLOTTED BY 401(IR)

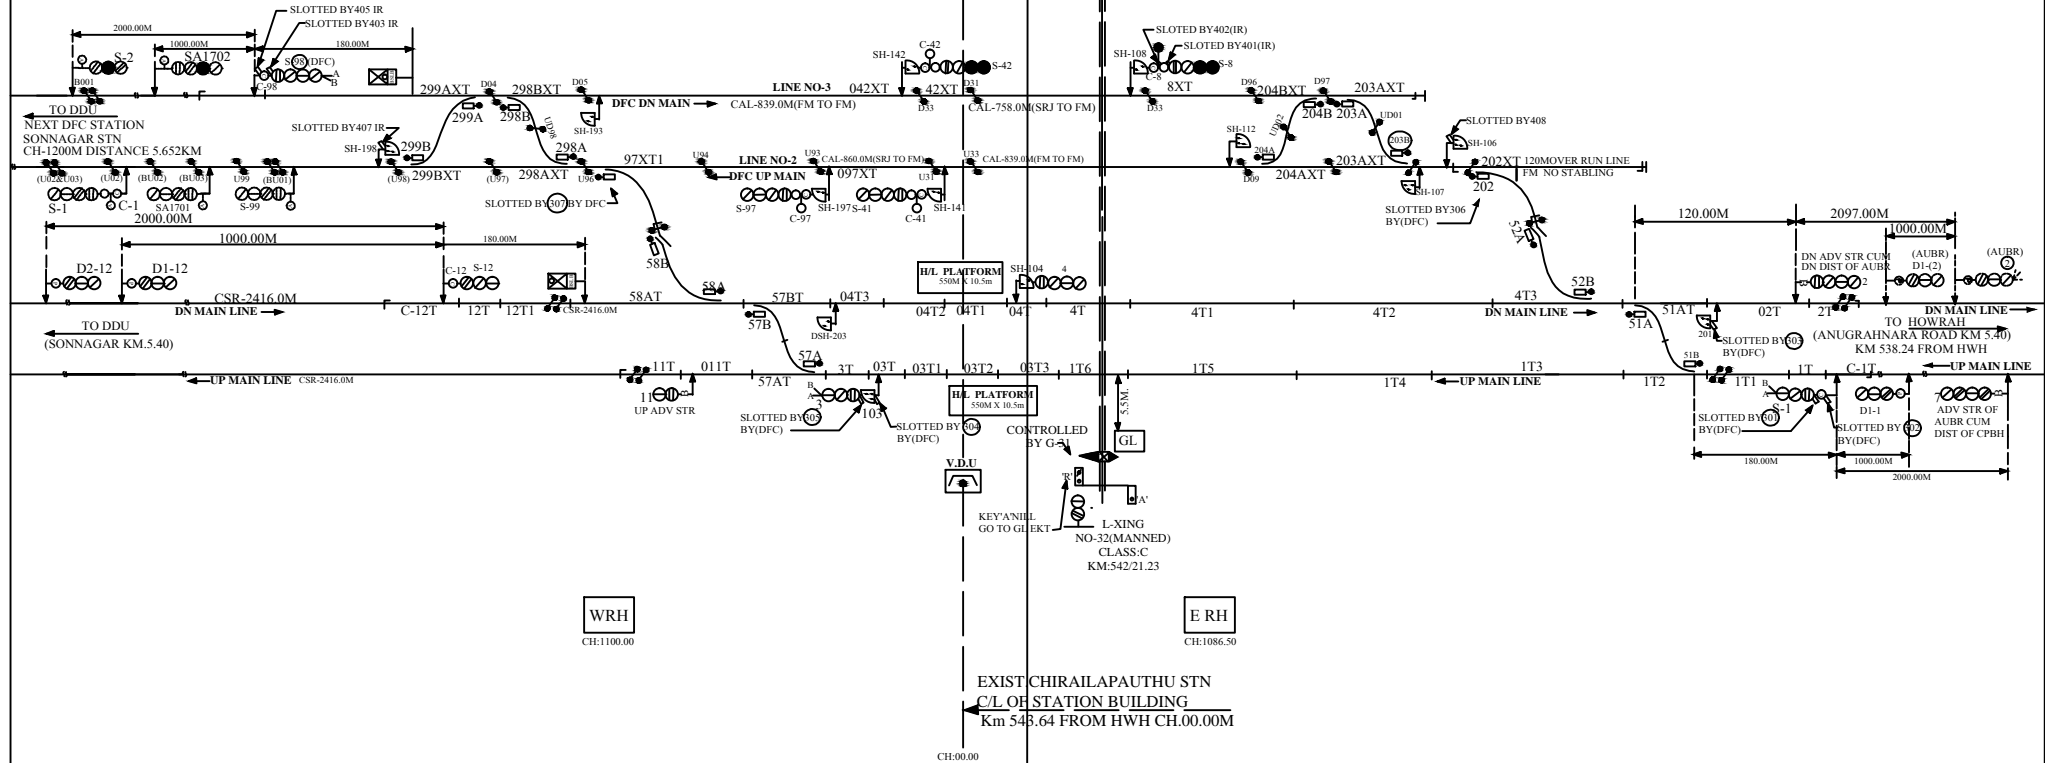

WRH
CH:1100.00

ERH
CH:1086.50

EXIST CHIRAILAPAUTHU STN
C/L OF STATION BUILDING
Km 543.64 FROM HWH CH.00.00M

CH:00.00

TO SUT SIP NO ECR/SIP/DDU/020/2019 ALT-III

E C R	SSE/DRG	DS/TE/DDU	CHIRAILA PAUTHU DDU. DIV.	DRG. No. SG/DDU/ SK/2021 SH. No. 25