

# अनुग्रहनारायन रोड (AUBR)


MACLS, "B" CLASS, STD-III  
DOC:-03.12.96

TO SUIT SWRD NO.8-2011/DSTE/DDU




OF STN. BLD.  
KM.538.24  
FROM HWH

INTERLOCKED  
L-XING GATE NO. 31  
'C' CLASS AT KM 538/29-31

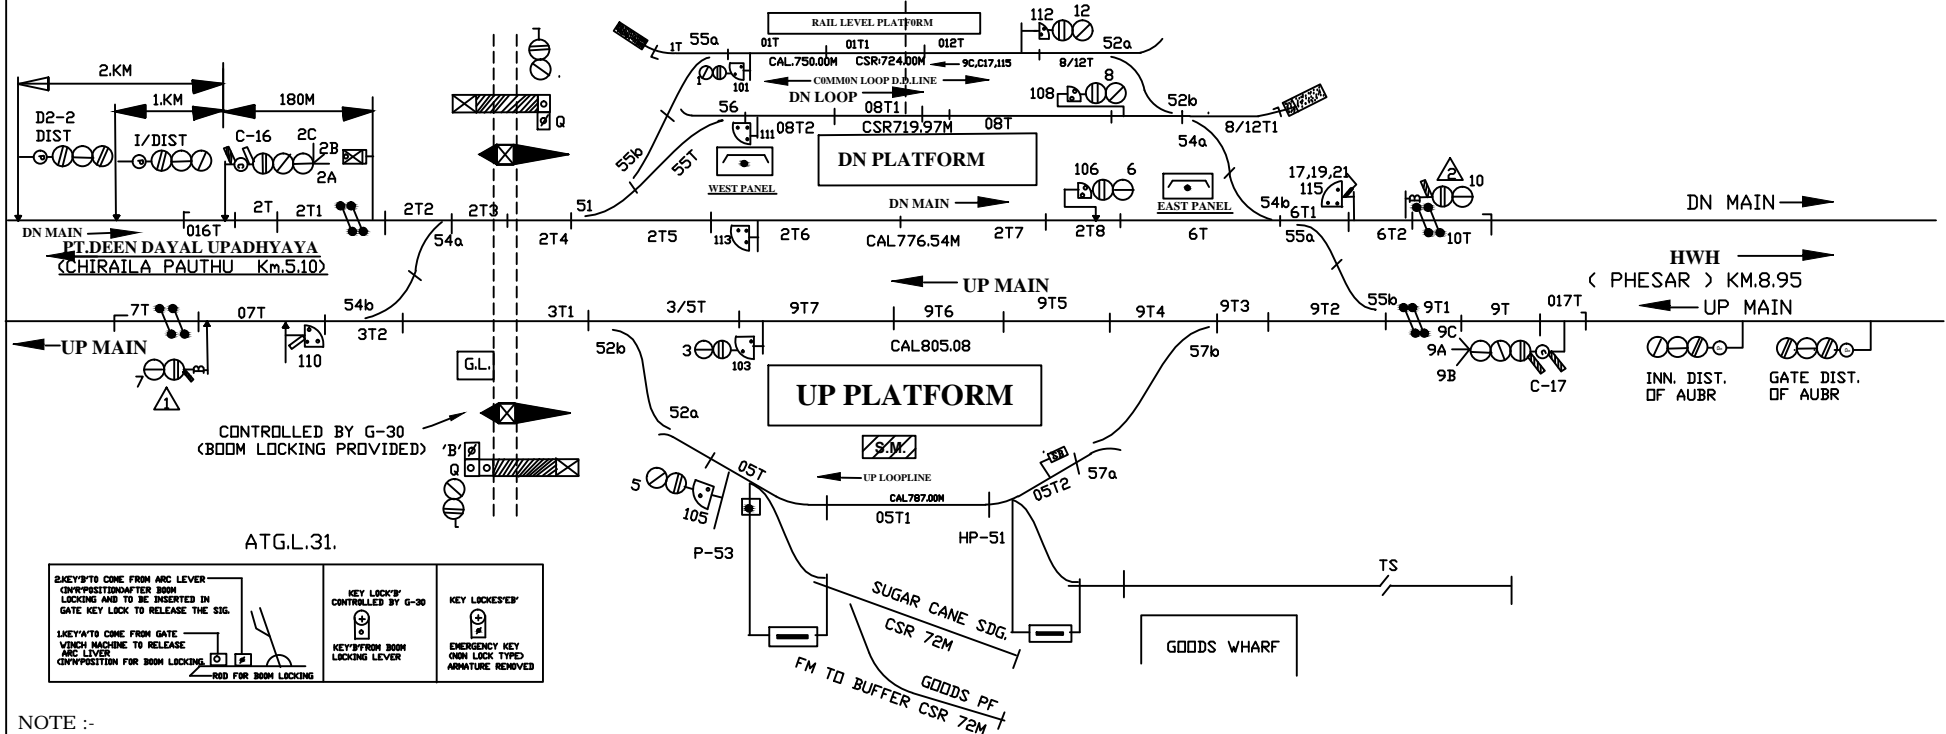

CONTROLLED BY G-30  
(BOOM LOCKING PROVIDED)

ATGL.31.

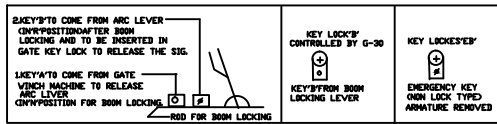

NOTE :-

1. MAGNETO TELEPHONE CONNECTED WITH SM'S OFFICE E.E.P & W.E.P.
2. MAGNETO TELEPHONE CONNECTED WITH E.E.P, L-XING GATE No. 31/CT & SM.

SM'S CONTROL BOX  
4-SLIDES  
WORKING-1&2, SPARE-3&4

TO SUIT I.Y.D. NO. ECR/SIP/DDU/021/2014

SSE/ D&D	DSTE/ DDU

**ANUGRAHANARAYAN ROAD**  
**DDU. DIV.**

DRG. No. SG/DDU/  
SK/2020  
SH. No. 26