



# इस्माइलपुर (IMGE)

MACLS, "B" CLASS, STD-III  
DOC:-14.02.02


SWRD NO.1-2002/DSTE/C/DDU.

LC GATE NO. 16C  
ENGG AT KM 502/1-3.

OF STN. BLD.  
KM.498.06  
FROM HWH

'C' CLASS LC GATE NO. 14C  
AT KM 497/1-3.

LEVEL X-ING GATE  
NO. 13C AT KM 495/13-15.

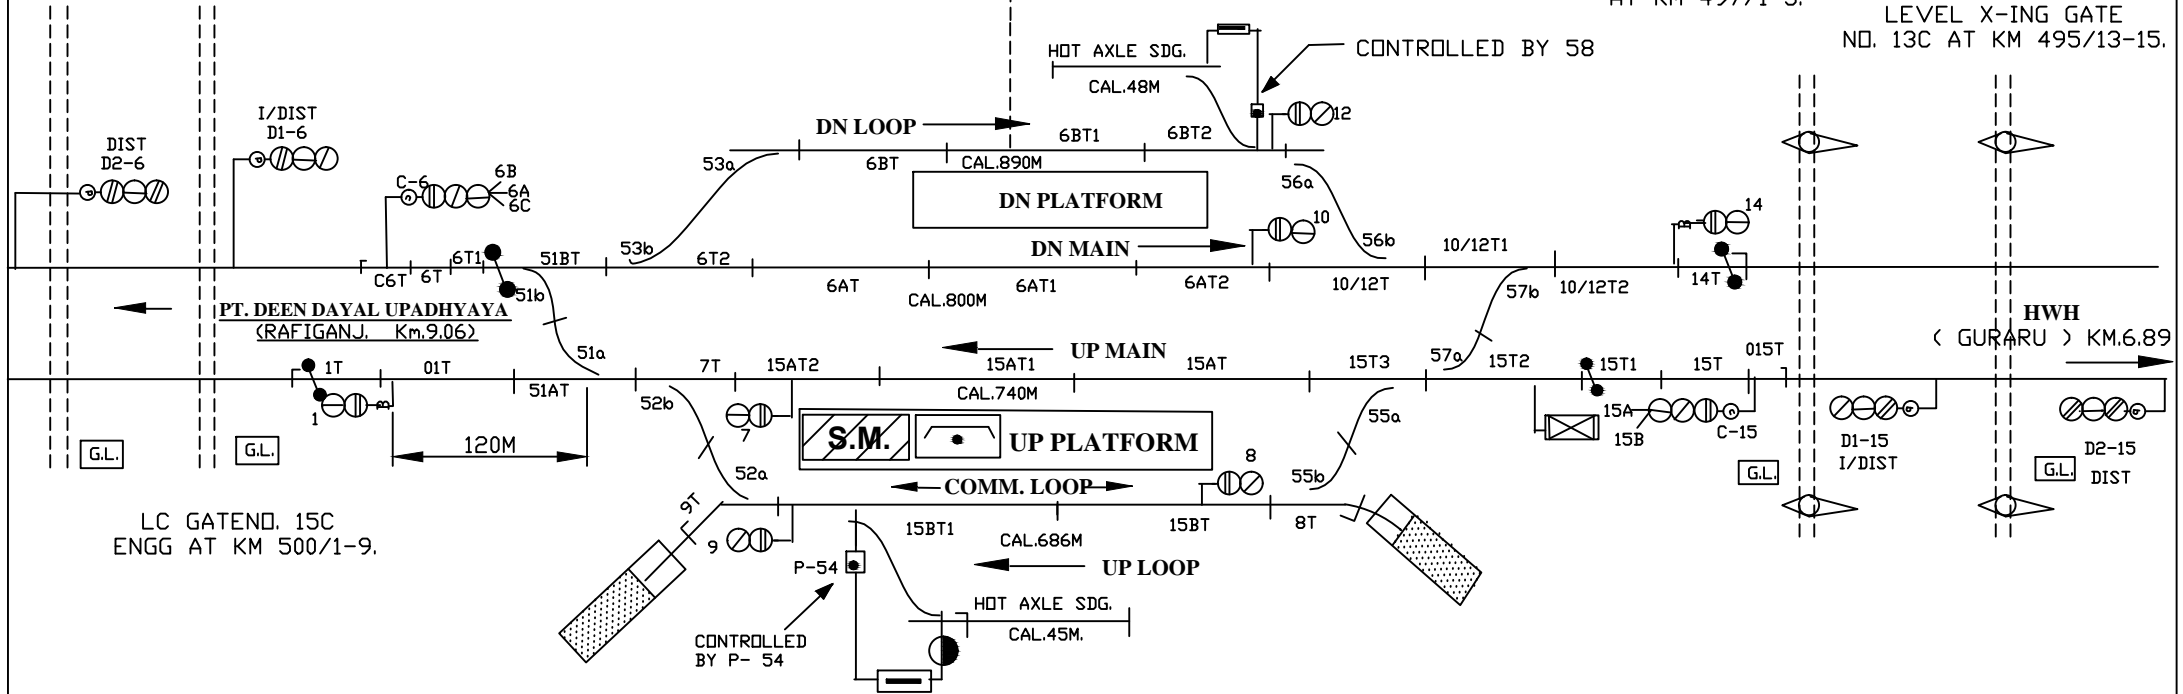

1. MAGNETO TELEPHONE CNNECTED WITH SM'S OFFICE. L-XING GATE No. 13/CE,14/CE,15/CE & 16/CE.

TO SUIT SIP, NO. ECR/SIP/DDU/027/2010.

E C R			<b>ISMAILPUR DDU. DIV.</b>	DRG. No. SG/DDU/ SK/2020 SH. No. 32
	SSE/ DRG	DSTE/DDU		