

# काष्ठा (KSTA)


MACLS, "B" CLASS, STD-III  
DOC:-16.04.99

SWRD NO. 06-98/DSTE/C/DDU



INTERLOCKED  
L-XING GATE NO.6'SPL'  
AT KMS 479/17-19  
MOTOR OPERATED

OF STN. BLD.  
KM.478.08  
FROM HWH

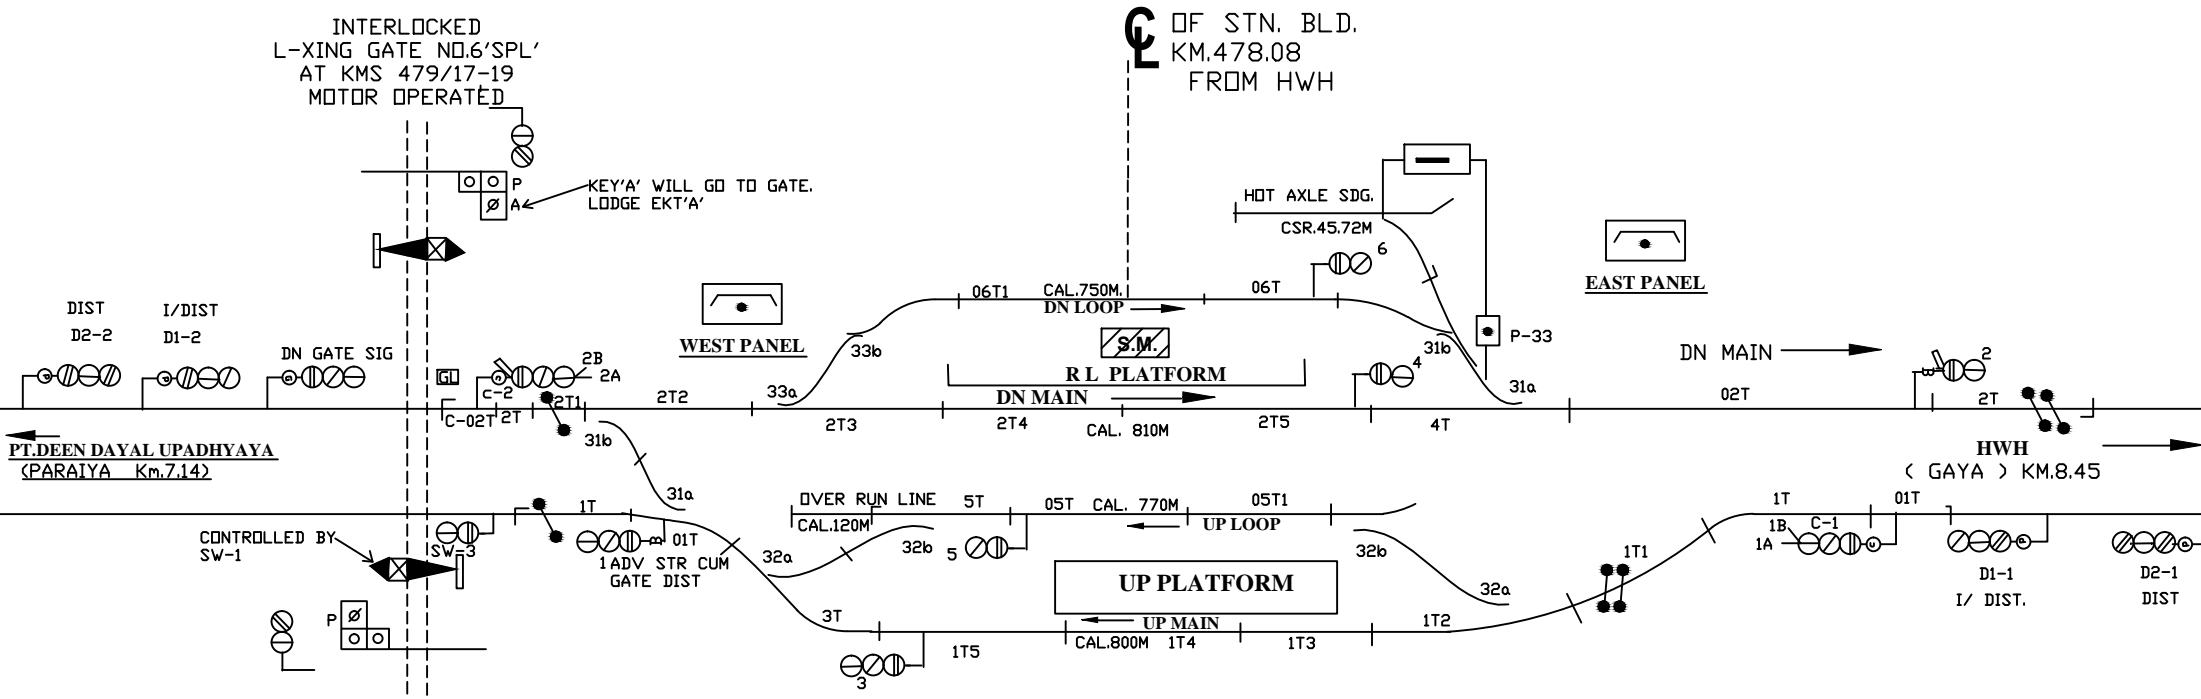

PT. DEEN DAYAL UPADHYAYA  
(PARAIYA Km.7.14)

HWH  
(GAYA) KM.8.45

TO SUI SIP NO. ECR/SIP/DDU/2019

**NOTE:-**

- MAGNETO TELEPHONE CONNECTED WITH SM'S OFFICE E.E.P & W.E.P.
- MAGNETO TELEPHONE CONNECTED WITH W.E.P. L-XING GATE No. 6/CE & SM.

E C R			<b>KASTHA DDU. DIV.</b>	DRG. No. SG/DDU/ SK/2020 SH. No. 35
	SSE/ D&D	DSTE/ DDU		