


# (ANH) अंकोरा

# E.I.

MACLS, "B" CLASS, STD-II  
DOC:-28.03.2022

CL OF STATION BUILDING OF ANH  
KM.395.91(FROM HWH VIA GOMOH)  
CH:00.00

INTERLOCKED  
(MOTOR OPERATED)  
LC NO.-15/(SPL CLASS)  
KM.395.01-03 CH:590.00M

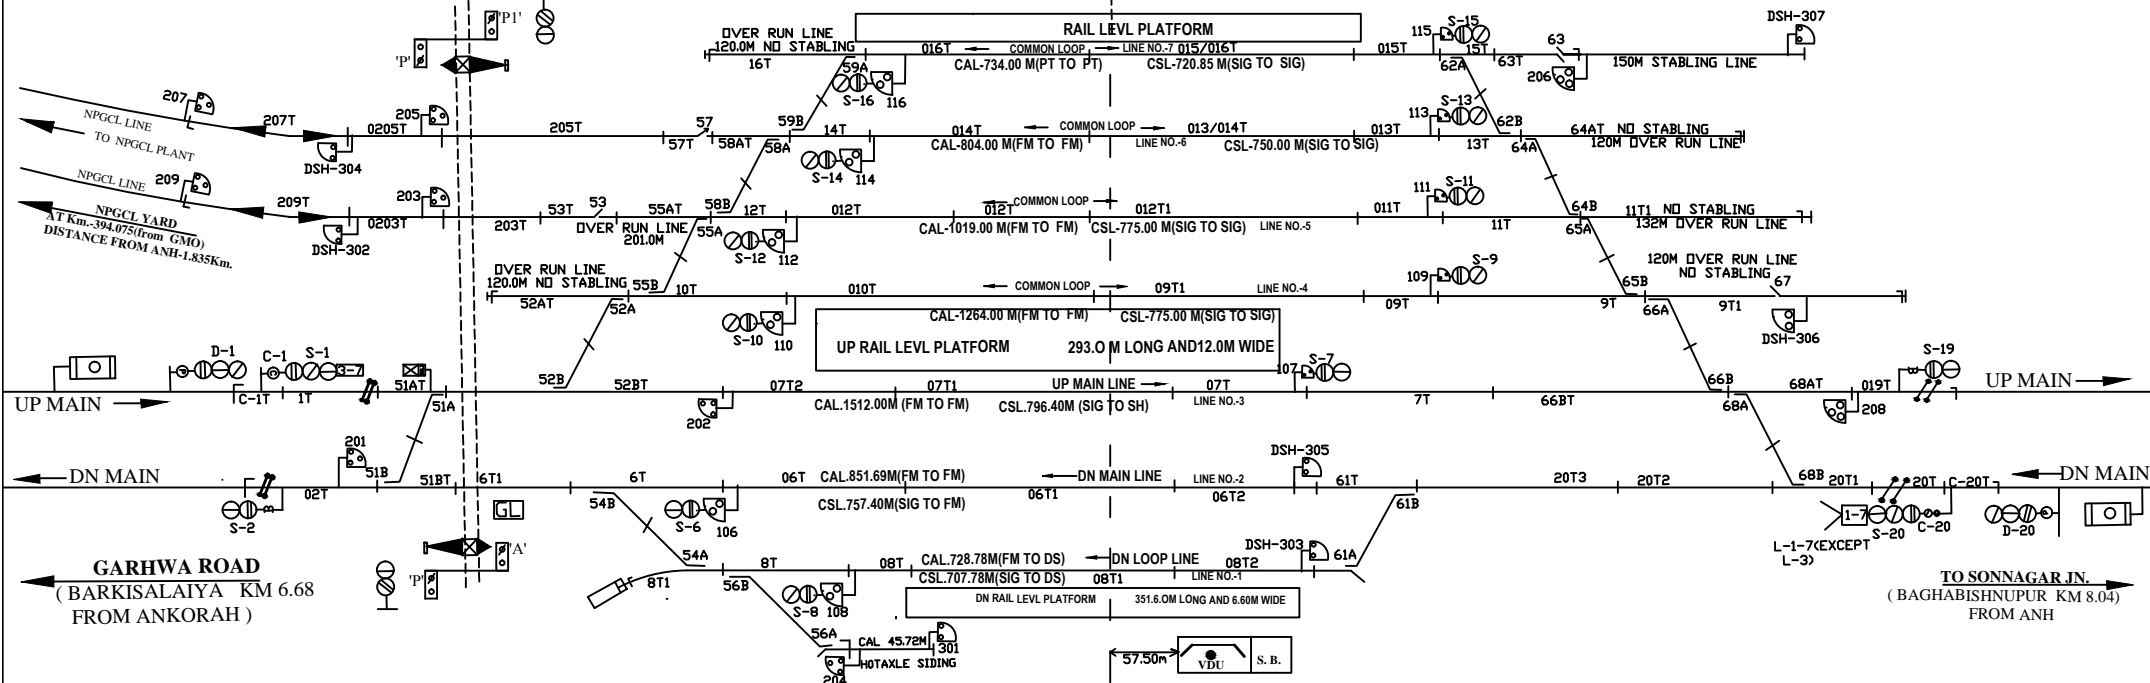

**GARHWA ROAD**  
(BARKISALAIYA KM 6.68  
FROM ANKORAH)

**TO SONNAGAR JN.**  
(BAGHABISHNUPUR KM 8.04  
FROM ANH)

TO SUIT SIP NO.-ECR/SIP/DDU/ANH/191/2021 ALT-A

E C R			ELECTRONIC INTERLOCKING (MACLS STD-II) CLASS-B	अंकोरा ANKORAH STN. DDU.DIV.	SHT NO. - 40
	DSTE/DDU	SSE/DDU			DRG. No.- S&T/DDU/ SK/3-2022