
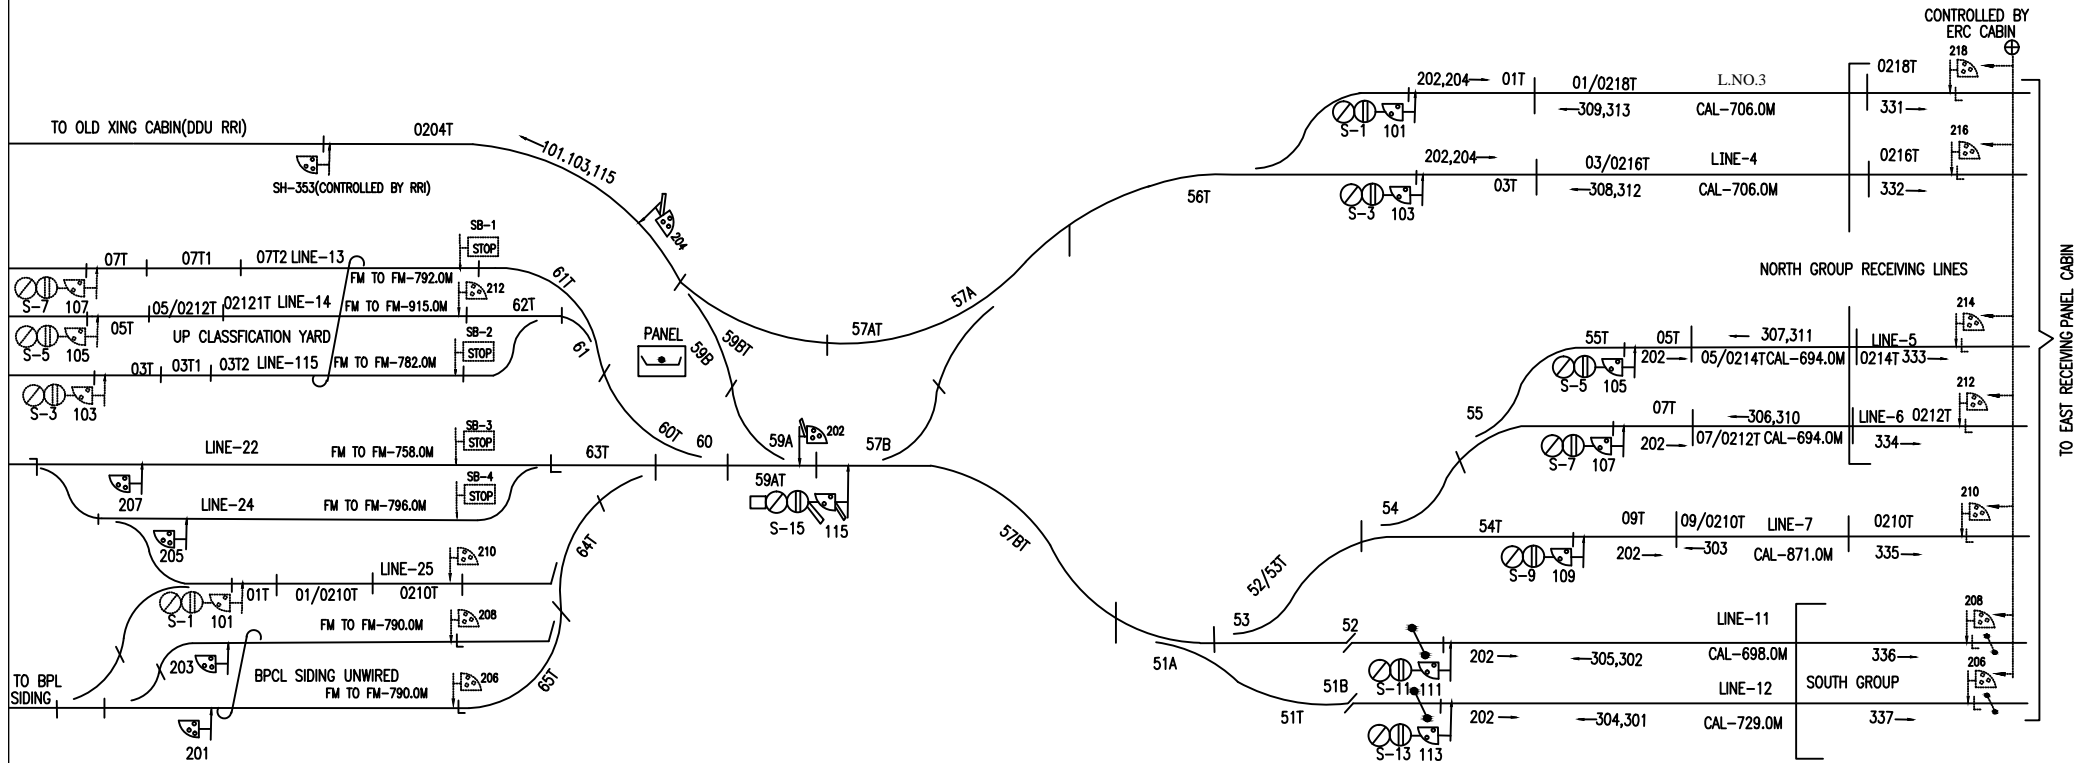


?? ?????????? d'st'u ?? .??? ????? ???????????
UP RECEIVING 'K' CABIN PT.DEEN DAYAL UPADHYAYA

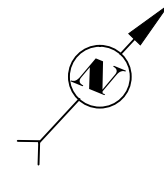

TO SHUIT SIP NO. ECR/SIP/MGS/001/2013
 'K'

SSE/D&D	DSTE/DDU	UP RECEIVING	DRG. No.	SHT. No.
		'K' CABIN	SG/DDU/SK	1/1
		?? ?????????? d'st'u	2020	