


???? ???? ??.??? ???? ???????
NEW WEST CABIN PT.DEEN DAYAL UPADHYAYA

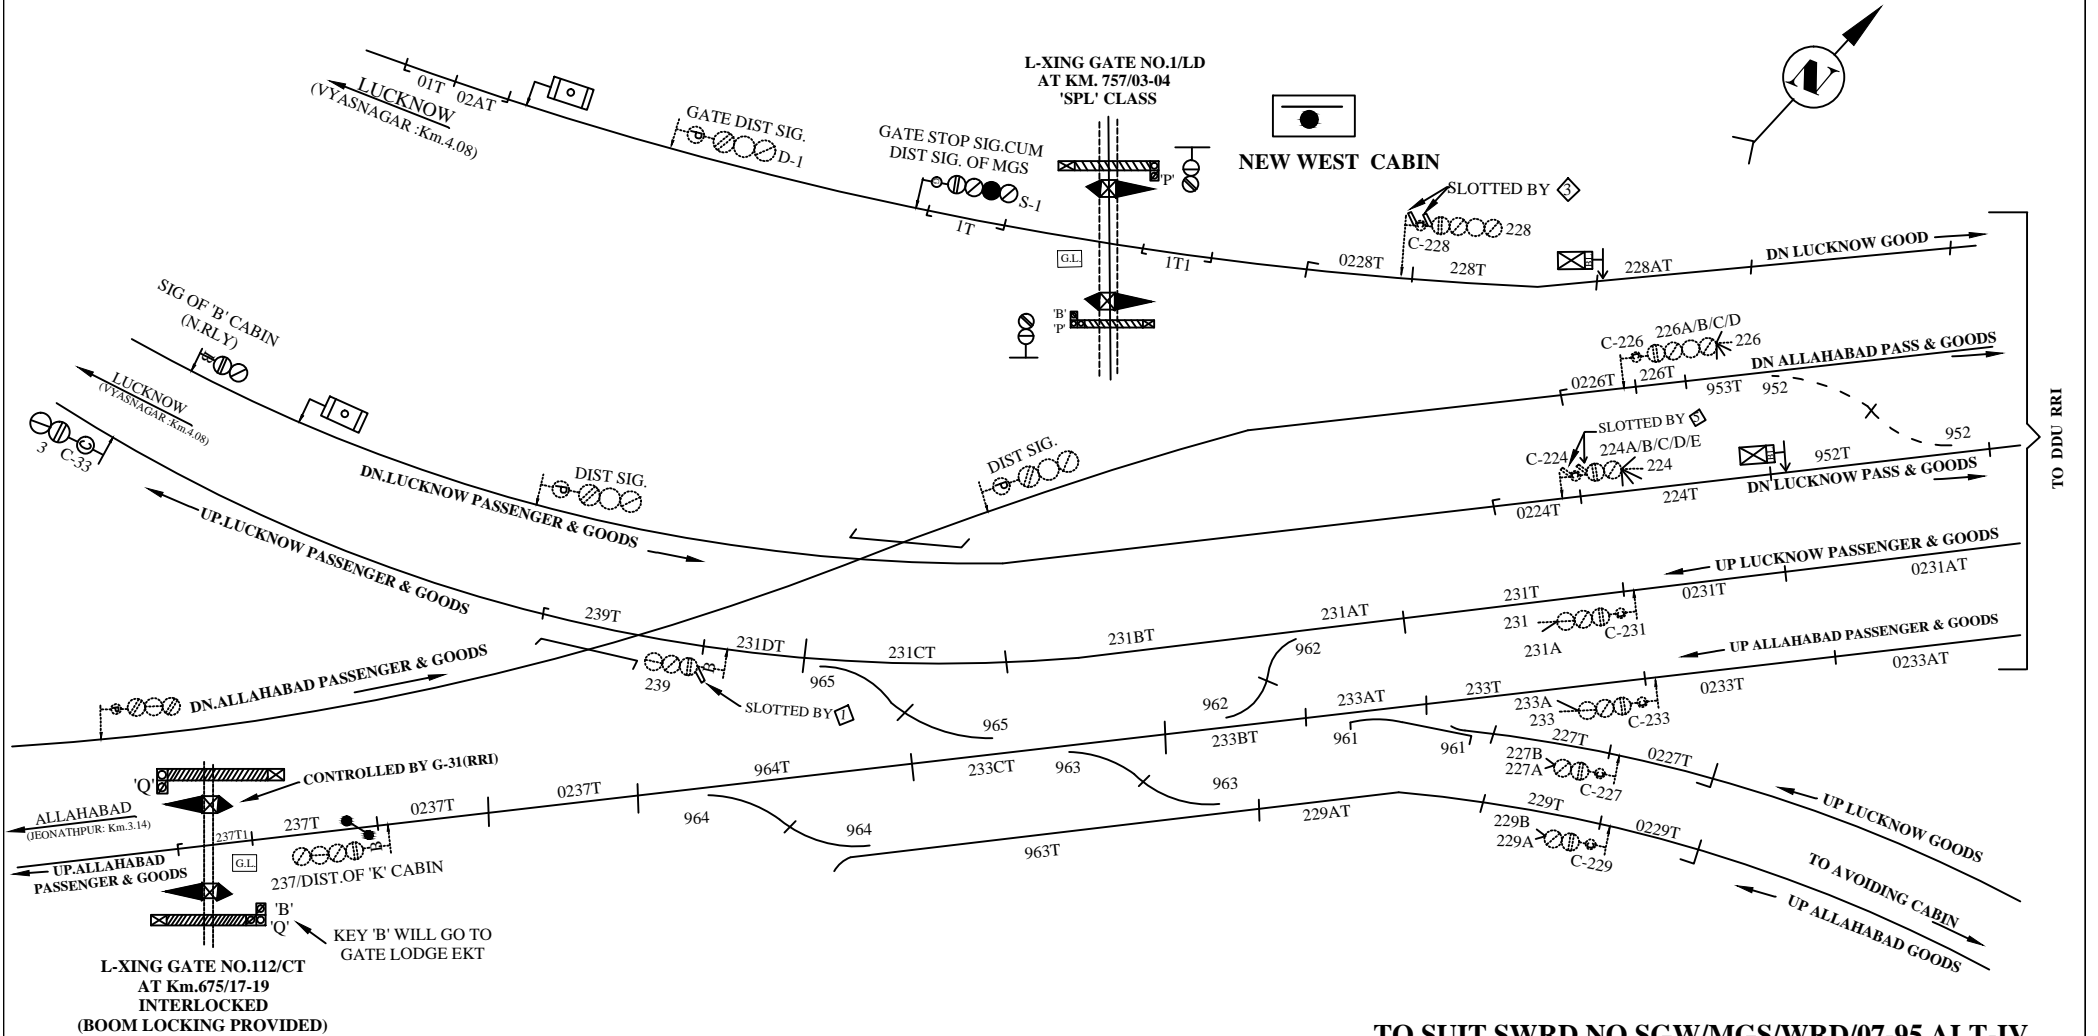

TO SUIT SWRD NO.SGW/MGS/WRD/07-95 ALT-IV

E C R			NEW WEST CABIN	DRG. No.	SHT. No.
			PT.DEEN DAYAL UPADHYAYA	SG/DDU/SK	1/1
	SSE/D&D	DSTE/DDU	???? ???????	2020	