

RANCHI ROAD STATION(RRME)

MACLS, CLASS-B, STD-II(R)


UP ← → DN

LC.NO. 33/C/T (MANNED)
INTERLOCKED
ANGLE OF CROSSING-90

C/L OF RANCHI ROAD(RRME) STN. BUILDING
AT KM- 91.60 (FROM GOMOH)
CH:0.00

TO BARKAKANA
(AT KM-100.62)
NEXT BLOCK STN.
ARIGADA (AT KM 97.290)
(5.690 KM. F/RANCHI ROAD)

TO GOMOH
NEXT BLOCK STN.
KARMAHAT (AT KM 85.20)
(6.40KM F/RANCHI ROAD)

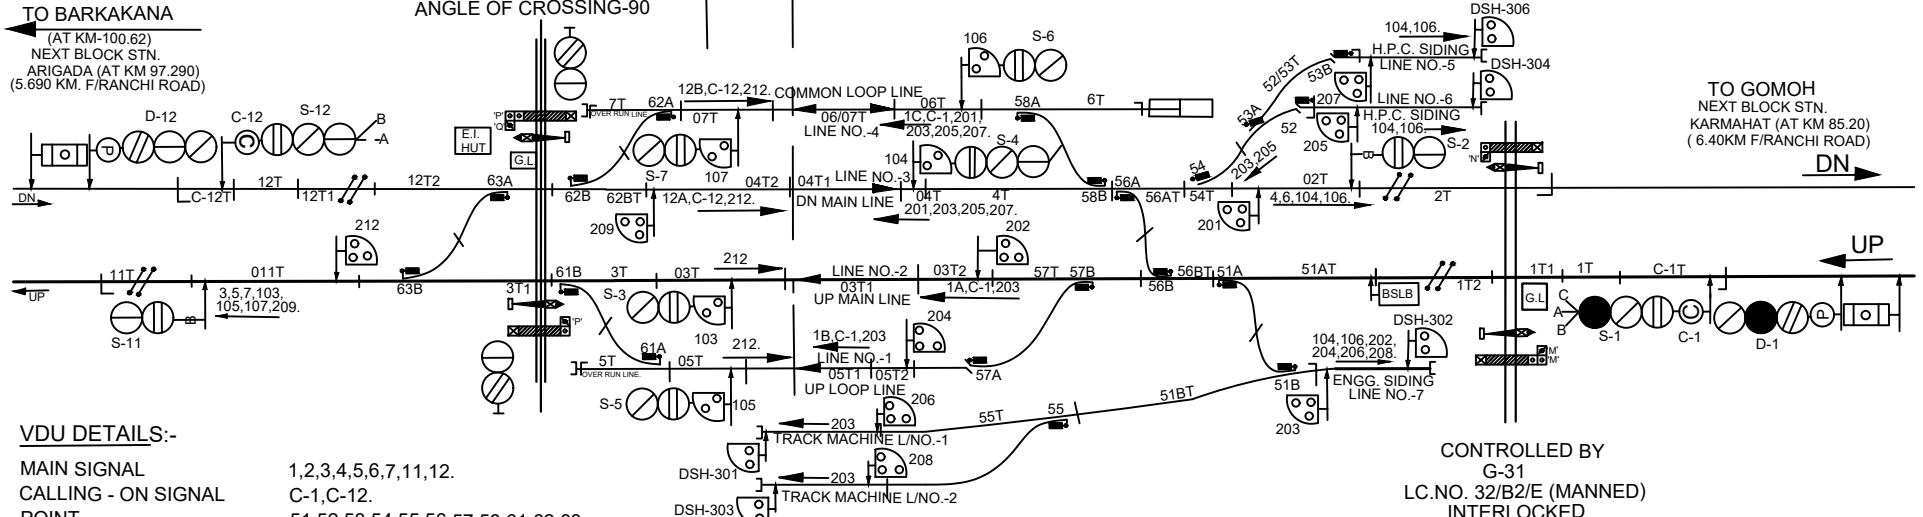

VDU DETAILS:-

MAIN SIGNAL	1,2,3,4,5,6,7,11,12.
CALLING - ON SIGNAL	C-1,C-12.
POINT	51,52,53,54,55,56,57,58,61,62,63.
CRANK HANDLE CONTROL	CH-1,CH-3,CH-4,CH-5,CH-6,CH-7,CH-8,CH-11,CH-12,CH-13.
SHUNT SIGNAL	103,104,105,106,107,201,202,203,204,205,206,207,208,209,212.
GATE CONTROLE	G-31,G-32.
DEAD SHUNT SIGNAL	301,302,303,304,306.

CONTROLLED BY
G-31
LC.NO. 32/B2/E (MANNED)
INTERLOCKED
ANGLE OF CROSSING-90
CLASS-'B'