



'ए' केबिन पं.दीन दयाल उपाध्याय

D.O.C.:-14.07.2022



UP ← → DN

C/L OF STATION BUILDING

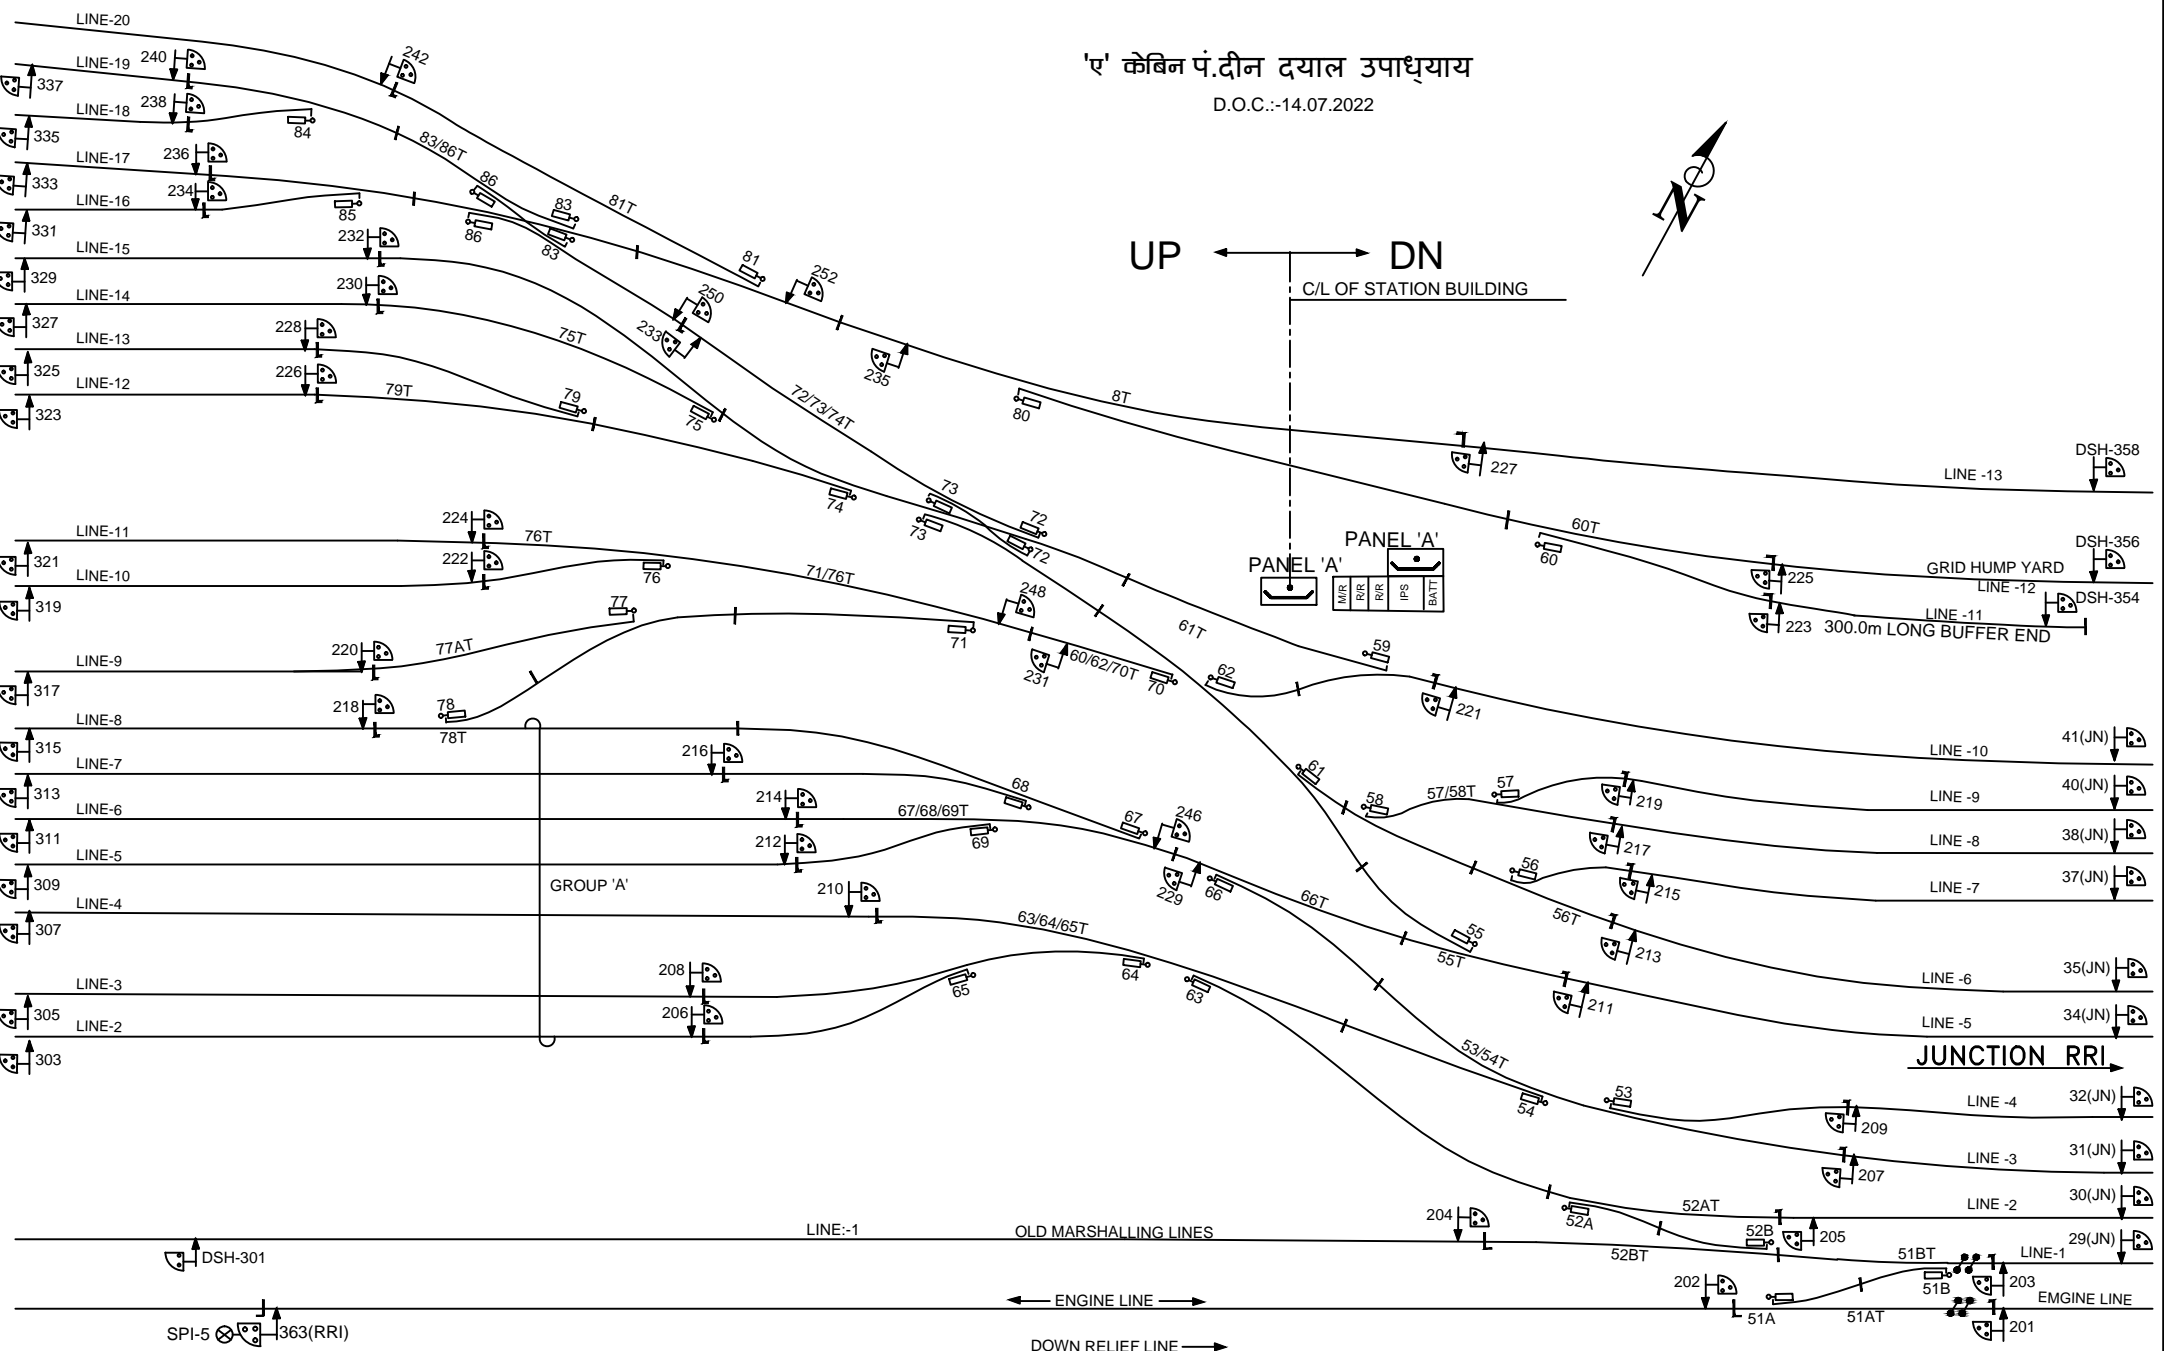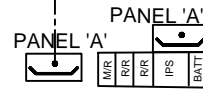

TO SUIT SIP NO ECR/SIP/DDU/001A/2021ALT-A

E. C. R.			PT.DEEN DAYAL UPADHYAYA 'A' CABIN P.I. WITH CENTRAL OPERATION	DRG. No. SG/DDU/ SK-2022 SH. No. 1/1
	DSTE/DDU	SSE/DRG/DDU		