


LEVEL CROSSING						
L.C.NO.	KM'S.	CLASS.	M/U/M	BLOCK SECTION	TELEPHONE CONNECTED WITH STATION	TVU
52	408/07-09	G-SPL	M.	MNP-BSQP	MNP.	66059(02/2021).
53	411/13-15	G-B1	M.	MNP-BSQP	BSQP.	27315(02/2021).

LEVEL CROSSING						
L.C.NO.	KM'S.	CLASS.	M/U/M	BLOCK SECTION	TELEPHONE CONNECTED WITH STATION	TVU
54	413/03-05	G-A	M.	BSQP YARD.	BSQP.	42045(02/2021).
55	417/09-11	SPL	M.	BSQP-KEU	KIUL	228282(02/2021).

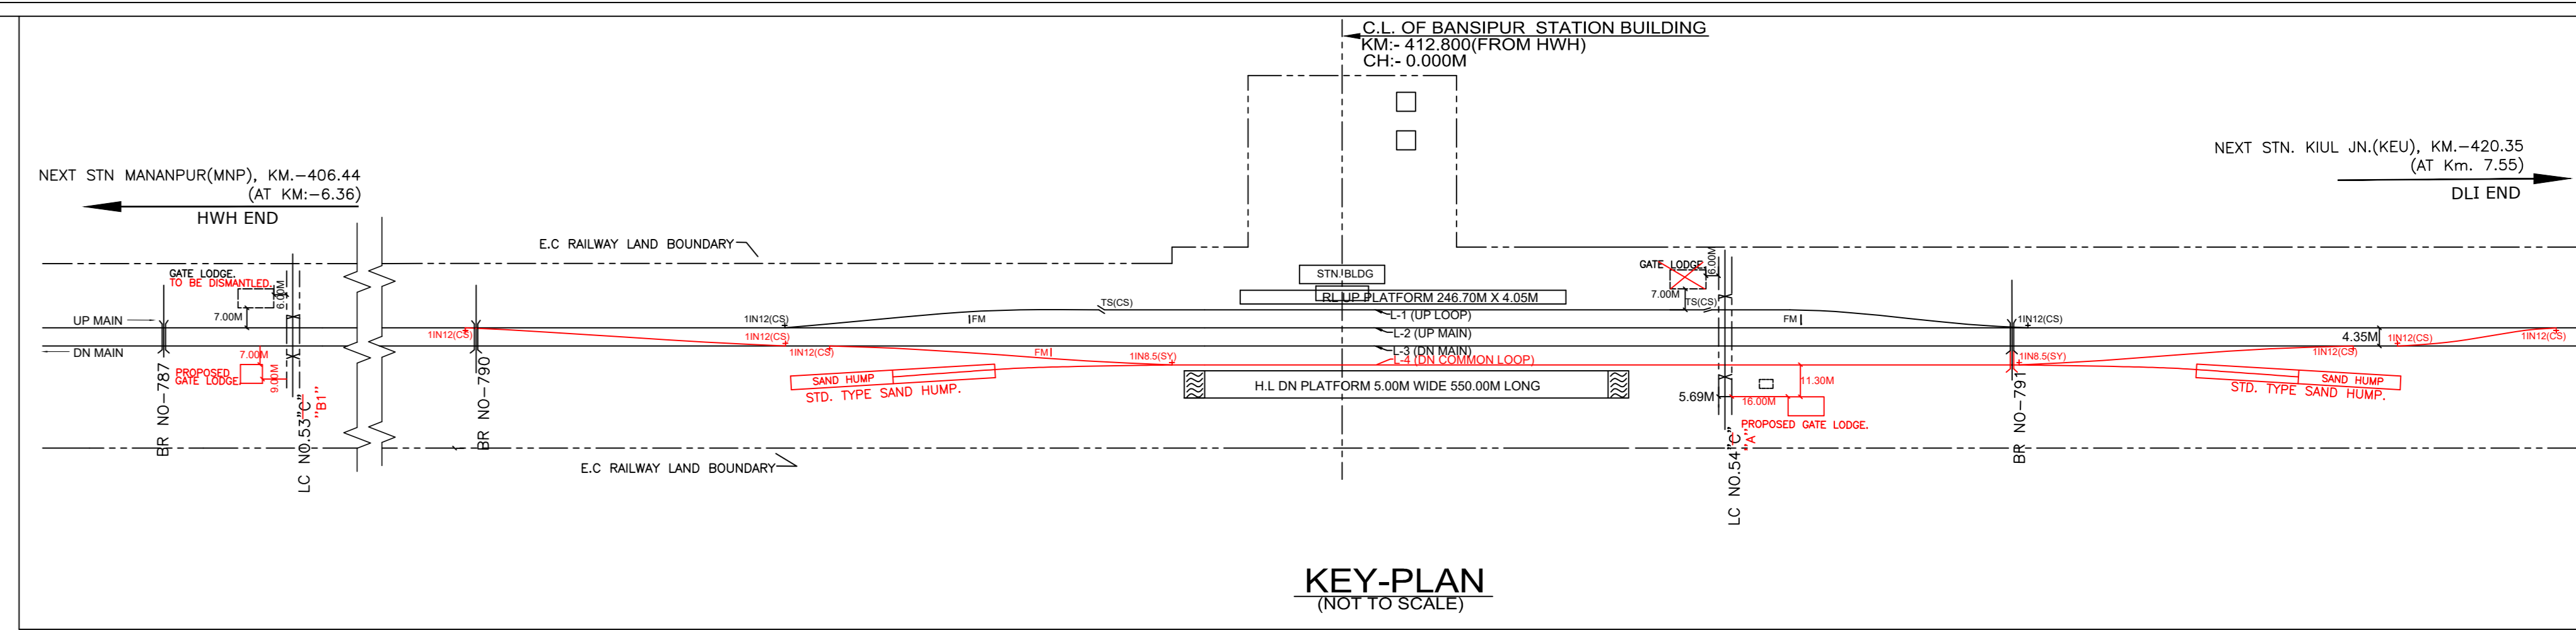

- NOTES :-
1. ALL THE DIMENSIONS ARE IN M. UNLESS OTHERWISE STATED.
  2. ALL CHAINAGE TO BE TAKEN FROM C.I. OF STATION BUILDING.
  3. ALL RAILS 60 KG. (NEW), PSC SLEEPER- 60 KG., BALLAST CUSHION - 350MM (M/L), 300 MM (L/L).
  4. PASSENGER AMENITIES SHOULD BE PROVIDED AS PER RLY. BOARD'S GUIDELINES
  5. THIS PLAN IS BASED ON CE.S DRG. NO.-Y-07-2011, ALT-1 AND AS PER GROUND SURVEY
  6. THIS PLAN SUPERSEDES CE.S DRG. NO.-Y-07-2011, ALT-1 AND AS PER GROUND SURVEY
  7. SWITCHES ARE TERMED AS :-  
CS=CURVED SWITCH, SY=SYMMETRICAL SPLIT.
  8. THERE ARE NO CHANGE IN GRADIENT WITHIN 30.00M OF POINT ZONE AND NO T/O IS TAKING OFF FROM TRANSITION PORTION OF ANY CURVE.
  9. ALL 1IN 12 TURN OUTS AND T.S ARE CURVED SWITCHES.
  10. 1IN 8.5 TURN OUTS ARE SYMMETRICAL SPLIT.
  11. GRADIENT DETAILS SHOWN HAVE BEEN VERIFIED AT SITE.
  12. THERE ARE NO ANY CURVE IN THE YARD.
  13. LAND BOUNDARY AS DRAWNSHOWN IN THE PLAN HAS BEEN VERIFIED AT SITE WITH CERTIFIED ORIGINAL LAND PLAN AVAILABLE IN HQ/DIVISION/ADEN OFFICE.
  14. NECESSARY CONDONATION TO BE OBTAINED IF REQUIRED FOR INFRINGEMENT, SHOWN IN THE INFRINGEMENT TABLE.

**AUTHORITY OF WORK:-**

(1) THIS WORK IS DONE VIDE P.B ITEM NO.-92 OF 2021-2022 AT ANTICIPATED COST RS.-680000000/- (CAP-RS-430000000/- EBR(S)-RS-250000000/-).

(2) PB ITEM NO.-145 OF 2021-2022 FOR LC NO-52

(3) AS PER SR. DSTE LETTER NO.-SG/DRG/DNR DATED-12/11/2021.

LEGEND.	
1. EXISTING WORK SHOWN THUS -----	
2. PROPOSED WORK SHOWN THUS -----	
3. RAILWAY BOUNDARY SHOWN THUS -----	
4. WORKS TO BE DISMANTLED SHOWN THUS -----	

CE'S DRG. NO- Y - 56 - 2022

CPDE/ECR	
CTPM/ECR	
DRM/DNR	PRABHAT KUMAR Digitally signed by PRABHAT KUMAR Date: 2022.02.21 10:59:58 +05'30'
SR.DEN/C/DNR	SAURABH MISRA Digitally signed by SAURABH MISRA Date: 2022.02.18 15:41:58 +05'30'
SR. DOM/DNR	Md Imteyaz Alam Digitally signed by Md Imteyaz Alam Date: 2022.02.18 12:23:04 +05'30'
SR. DSTE/DNR	RAJESH KUMAR KUSHWAHA Digitally signed by RAJESH KUMAR KUSHWAHA Date: 2022.02.14 14:54:15 +05'30'
SR. DEE(TRD)/DNR	RAMASHISH YADAV Digitally signed by RAMASHISH YADAV Date: 2022.02.14 18:07:47 +05'30'

SR.DEE/G/DNR SR.DEN(2)/DNR

DESIGNATION	SIGNATURE
EAST CENTRAL RAILWAY DANAPUR DIVISION (B" ROUTE) BANSIPUR (BSQP) STATION बंसीपुर स्टेशन	

PROVISION FOR DN COMMON LOOP AND INTERLOCKING OF LEVEL X- ING NO.-53 (M)ALONG WITH BANSIPUR STN. YARD PLAN.

SCALE = 1:1000	DRM DNR PLAN NO.- 170 - 2021
SHEET NO.-	

ANIL KUMAR

Digitally signed by ANIL KUMAR  
Date: 2022.02.14 13:48:00 +05'30'

INFRINGEMENT DETAILS				
SL.NO	ITEM OF INFRINGEMENT	CHAPTER OF ISDO	LOCATION	REMARKS
1	TRACK CENTER BETWEEN LINE NO-3 AND LINE NO-4	ACS 27 OF IRSDO	BSQP YARD	NECESSARY CONDONATION TO BE OBTAINED. .

