


NICHITPUR (NPJE)
CENTRAL PANEL 'B' - CLASS STD-III
 Date of commissioning:-06.10.2004

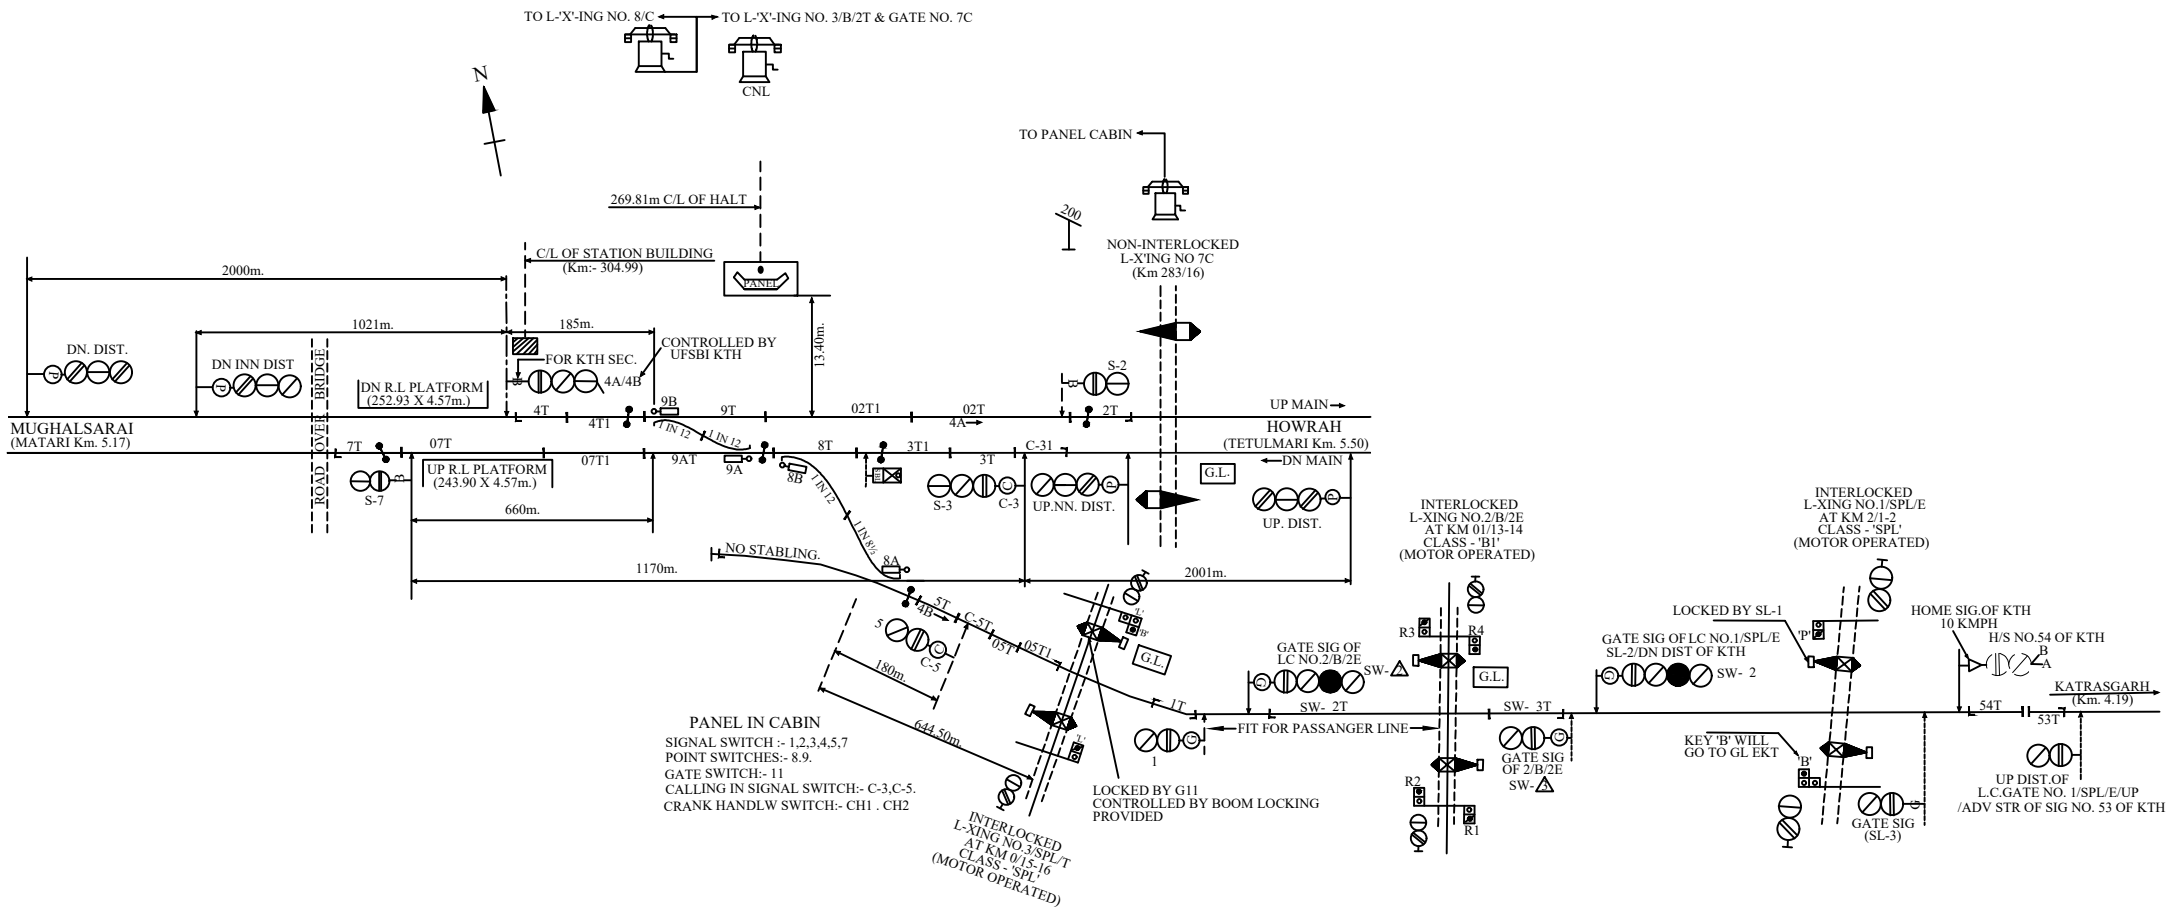

PANEL IN CABIN
 SIGNAL SWITCH:- 1,2,3,4,5,7
 POINT SWITCHES:- 8,9.
 GATE SWITCH:- 11
 CALLING IN SIGNAL SWITCH:- C-3,C-5.
 CRANK HANDLW SWITCH:- CH1 . CH2

INTERLOCKED L-XING NO. 3/SPL/T CLASS - 'SPL' (MOTOR OPERATED)

LOCKED BY G11 CONTROLLED BY BOOM LOCKING PROVIDED

INTERLOCKED L-XING NO. 2/B/2E AT KM 01/13-14 CLASS - 'B1' (MOTOR OPERATED)

INTERLOCKED L-XING NO. 1/SPL/E AT KM 2/1-2 CLASS - 'SPL' (MOTOR OPERATED)