


# L.C NO.62 'C'

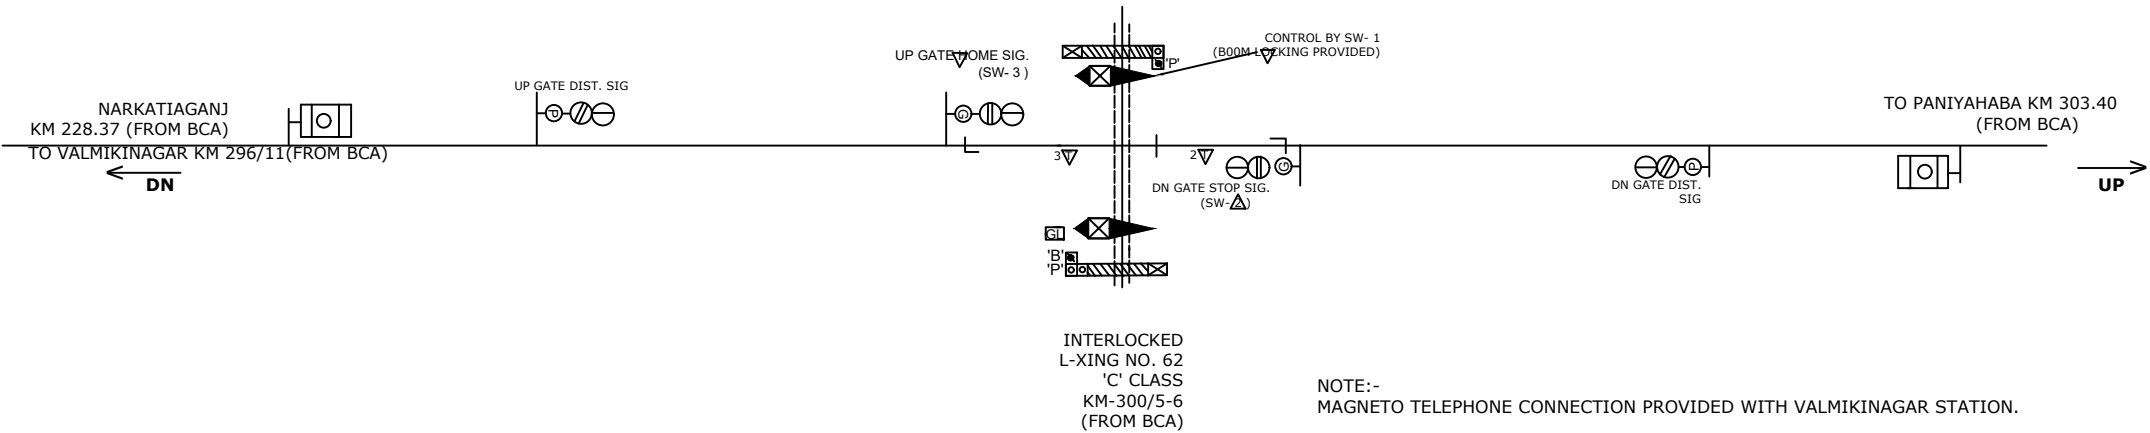

<b>E.C. RAILWAY</b>  SAMASTIPUR DIVISION				<b>STATION WORKING RULE DIAGRAM          OF L-XING No.62'C'          BETWEEN          VKNR - PNYA          AT KM 300/5-6</b>	NOT TO SCALE SWRD NO.
	SR.DSTE/SPJ	DSTE/SPJ	JE/DRG		<b>SR./DSTE/SPJ          2015(RD)/01</b>
TO SUIT SIP No.ECR/SIP/SPJ/L-XING-62 'C'/2015 ALT-I					