



CABLE ROUTE PLAN SECTION - TRZ - RHR

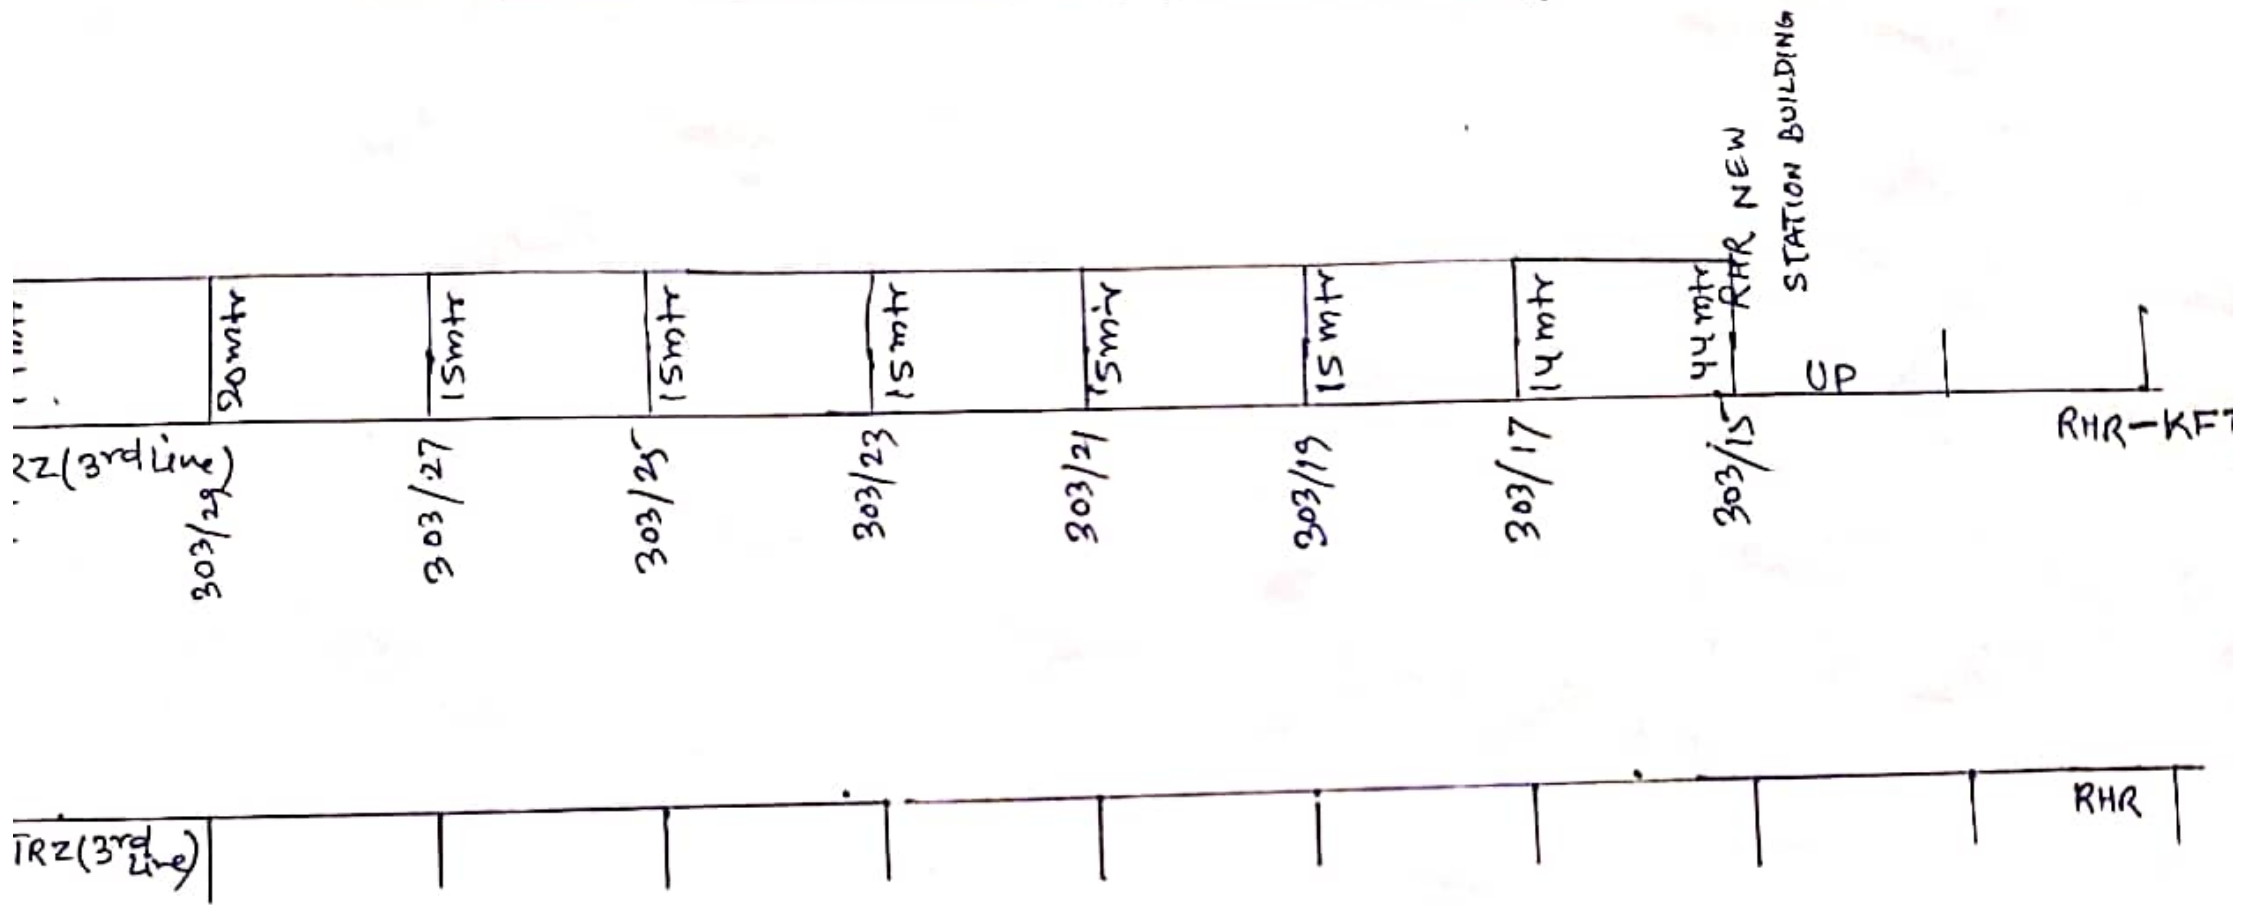


Kamal
SSE/MT/GMD

CABLE ROUTE PLAN SECTION - TRZ - RHR

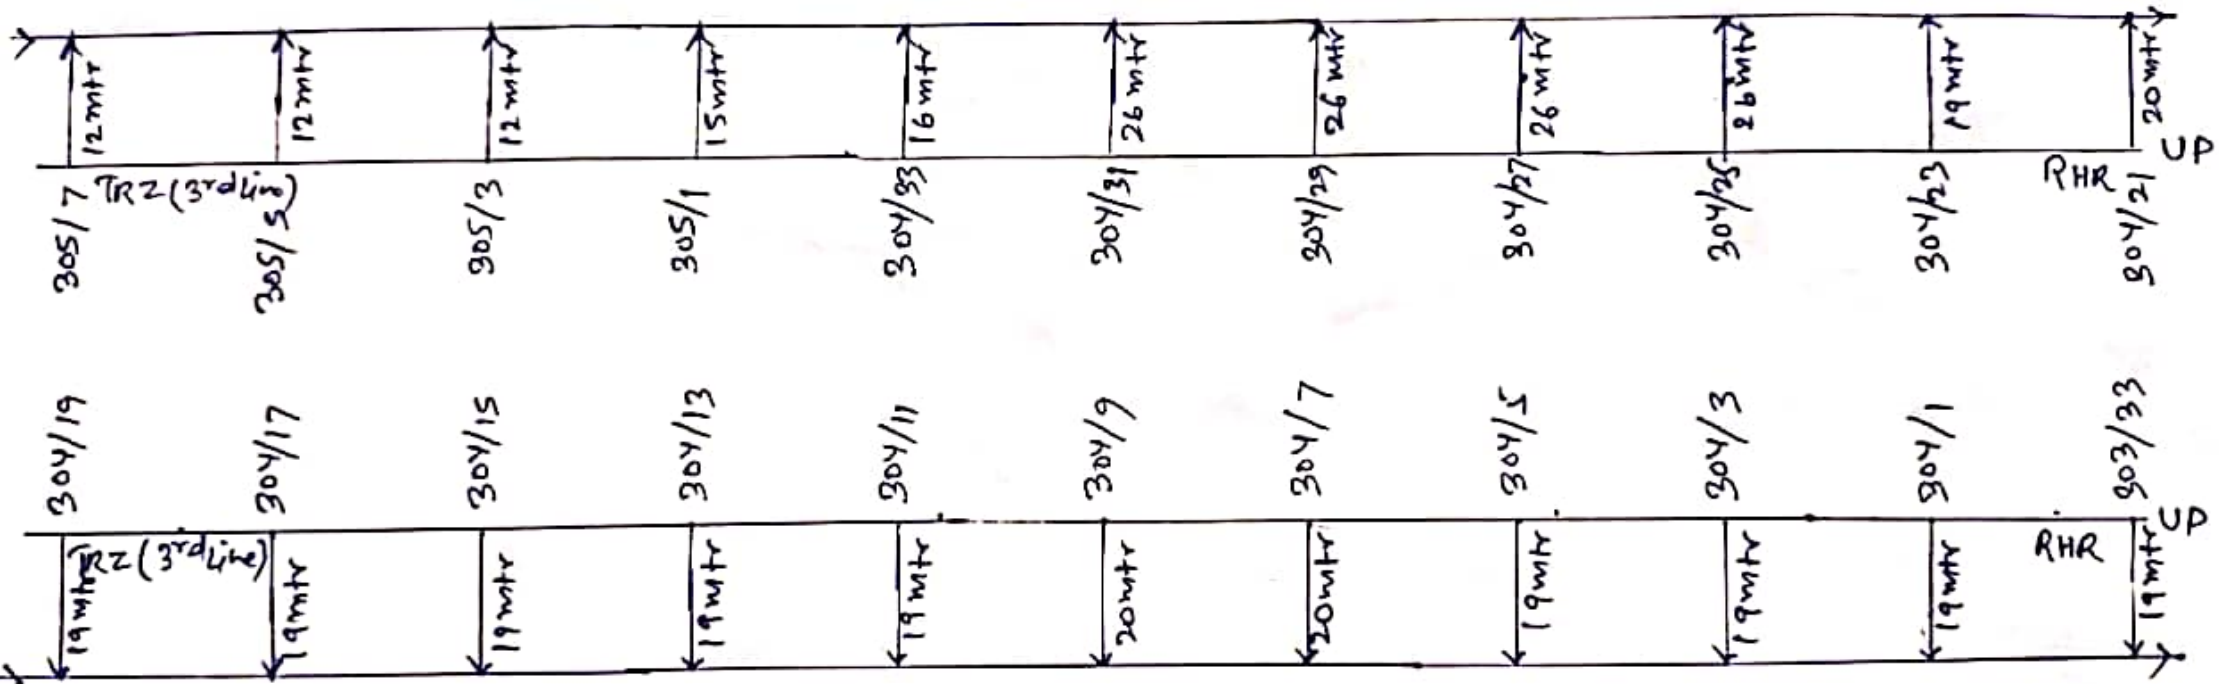


Kamal
(SSE/T/GHD)

CABLE ROUTE PLAN SECTION - TRZ-RHR

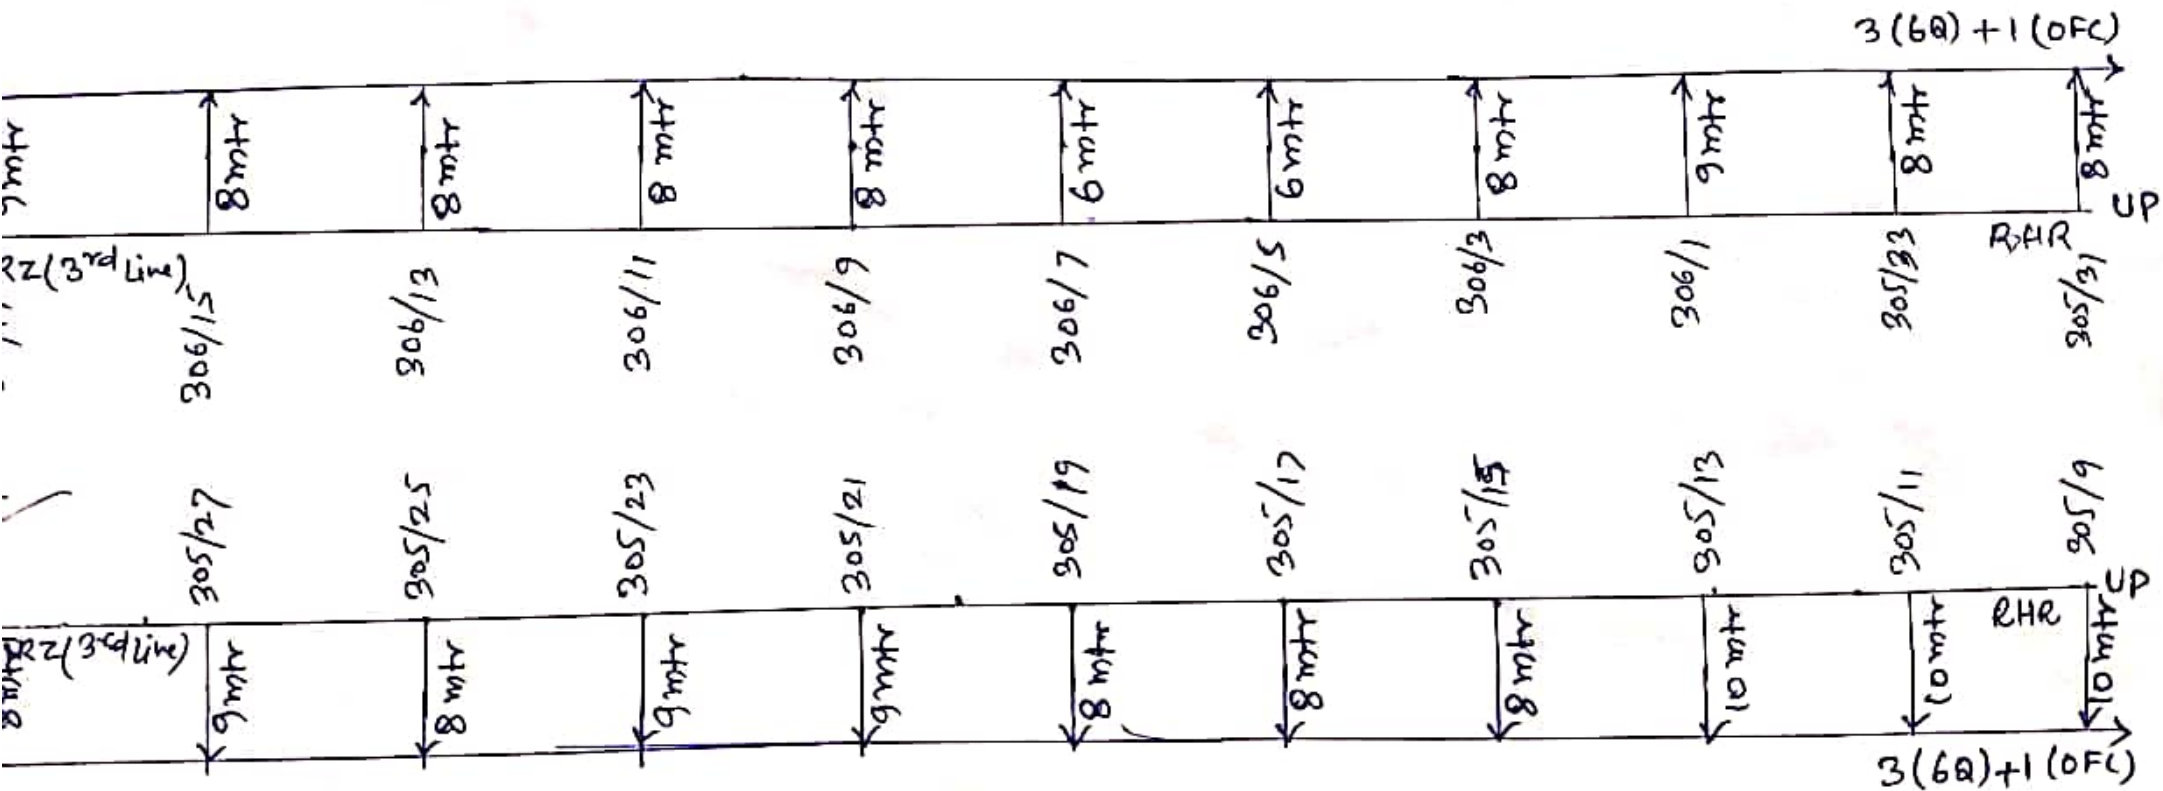


Kamal
SSE/T/GHD

CABLE ROUTE PLAN SECTION - TRZ - RHR

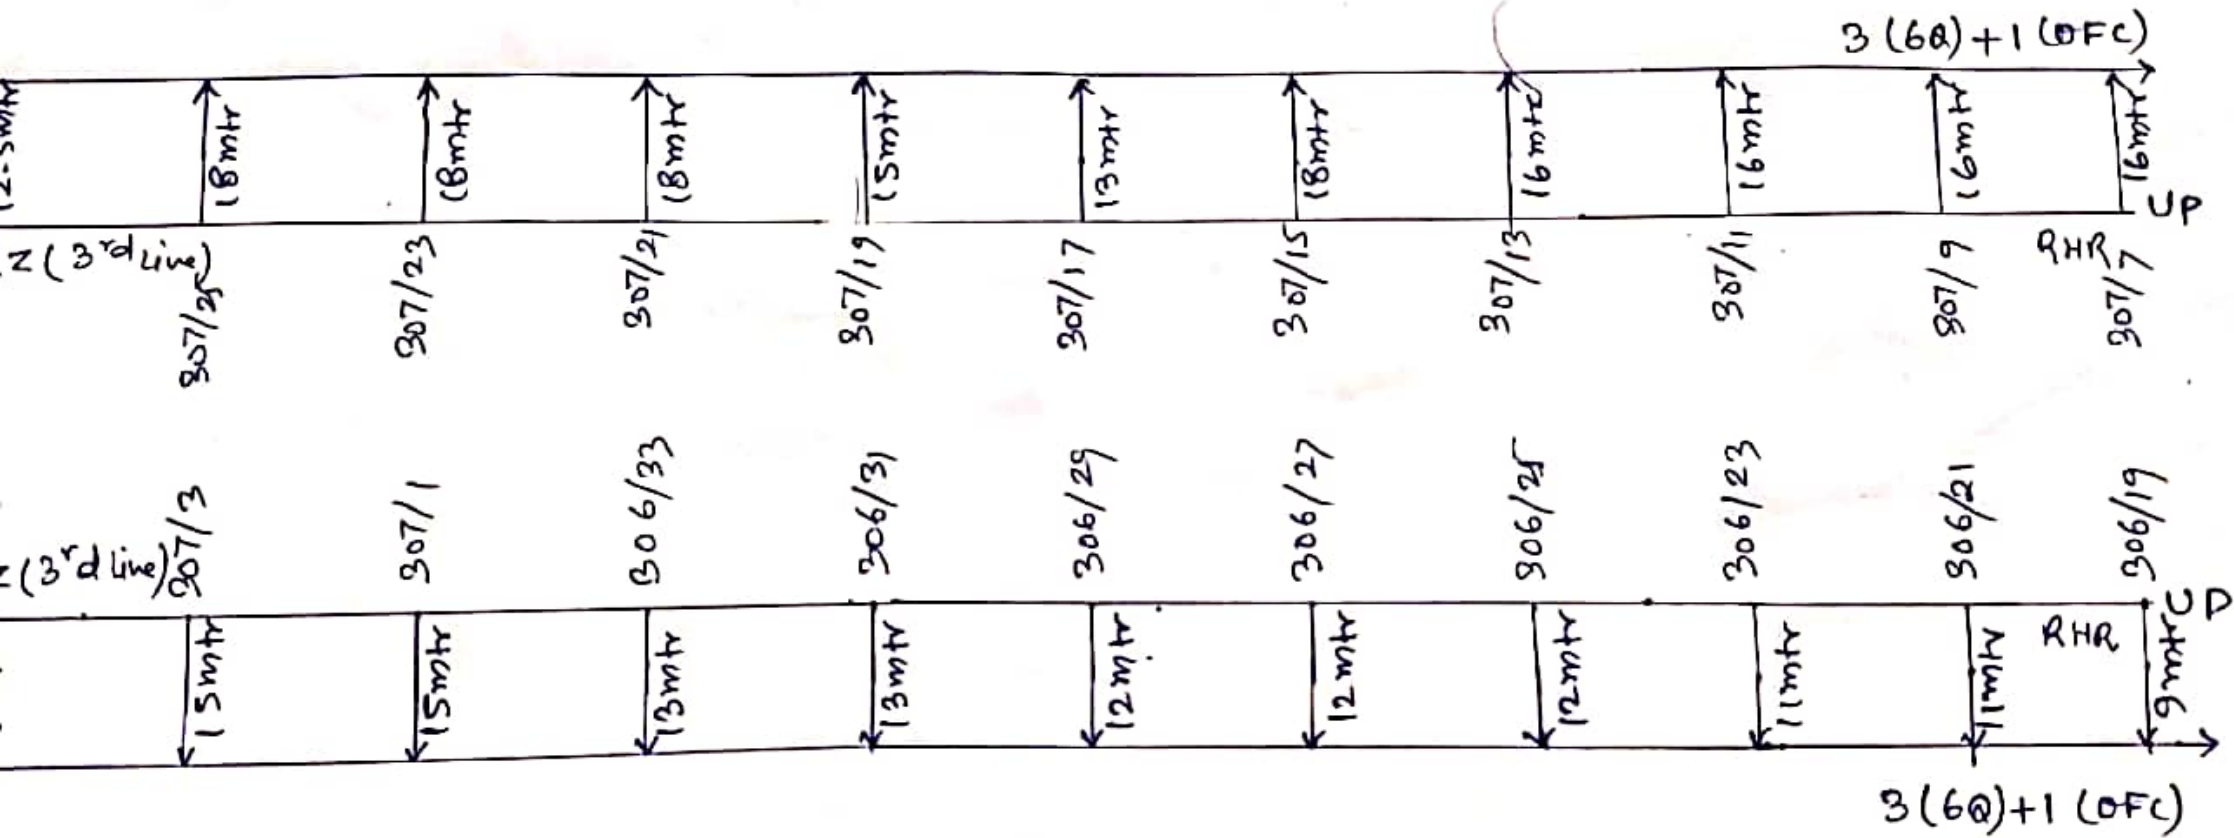

Kamal
SSE/T/GHD


CABLE ROUTE PLAN SECTION - TRZ-RHR

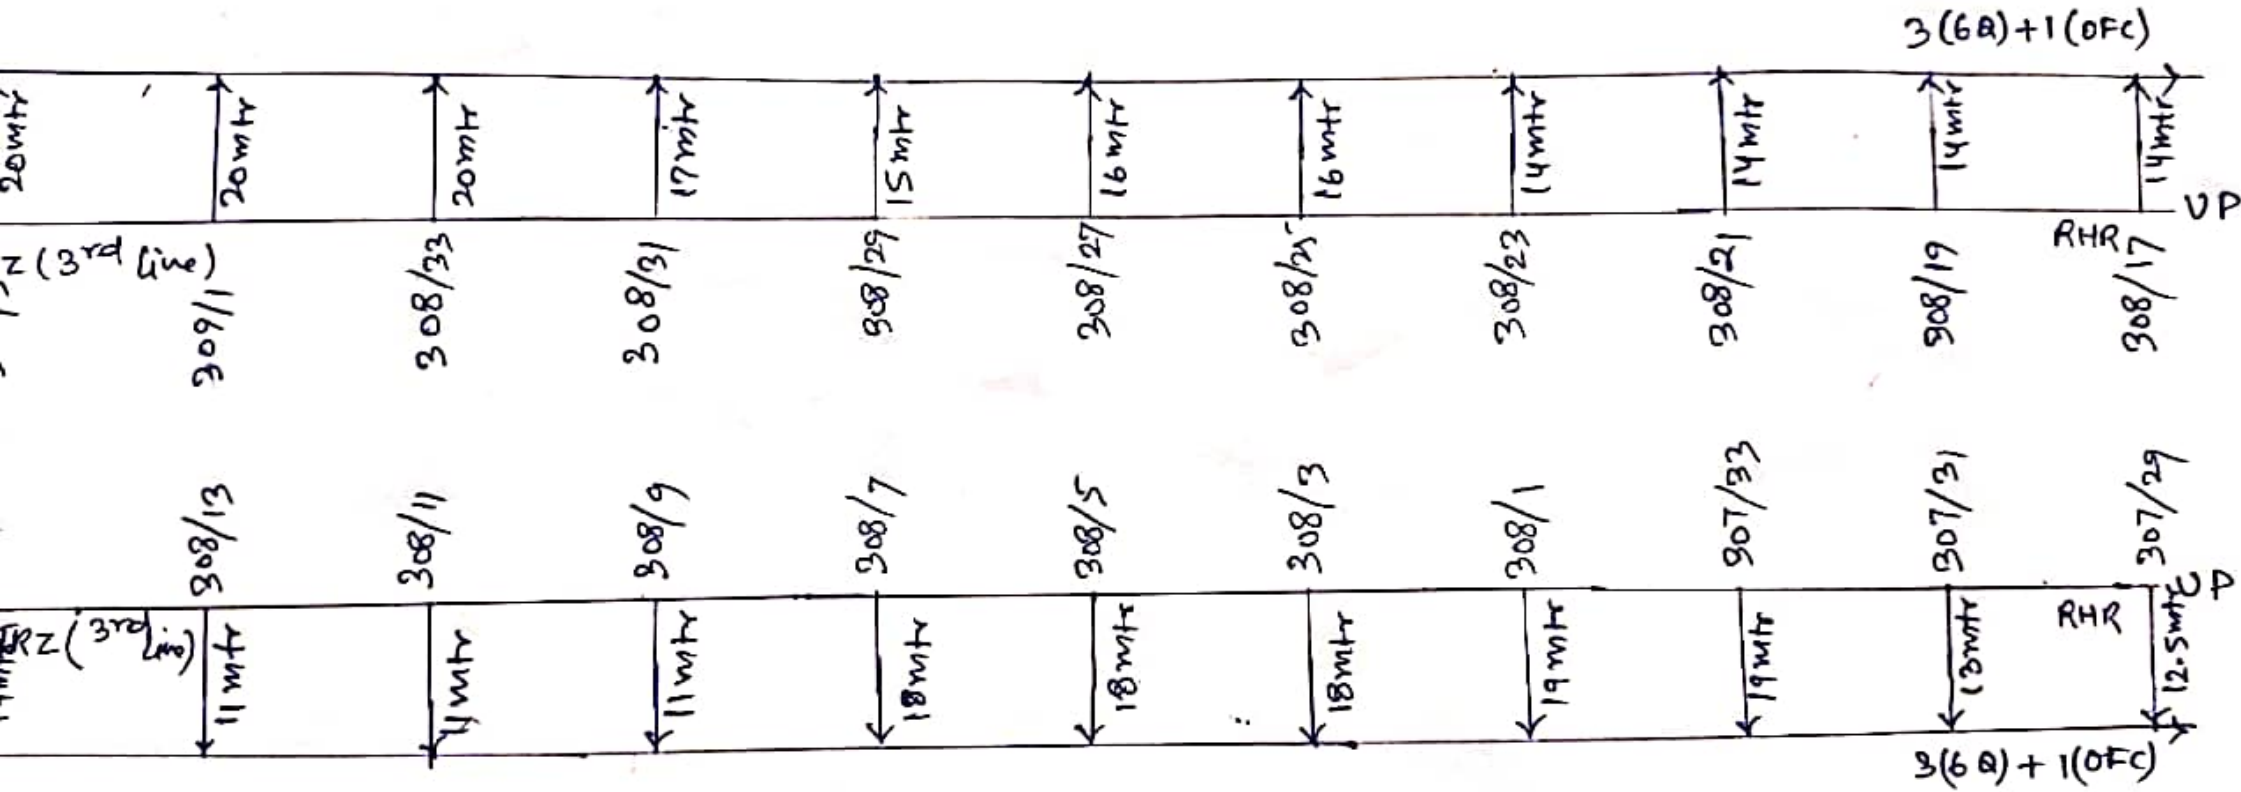

Kamal
 SSE/T/GHD


CABLE ROUTE PLAN SECTION - TRZ - RHR

(313/-) NEW TAZ STN BUILDING

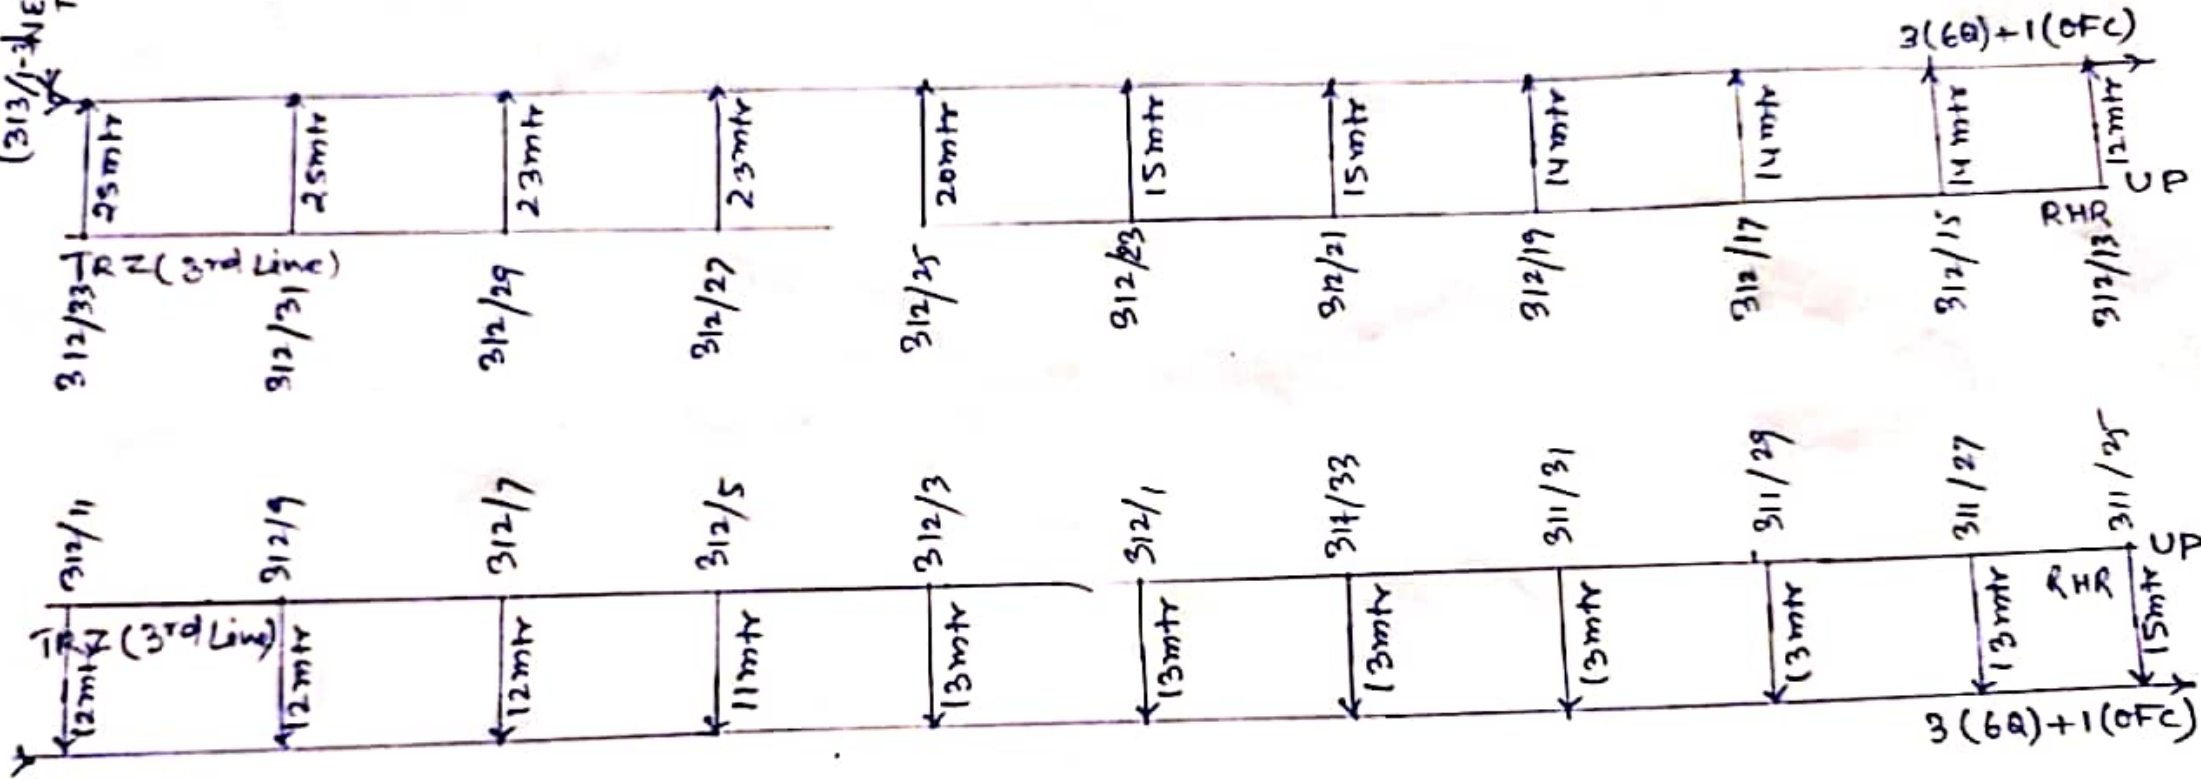


Canal
(SSE/T/GND)

CABLE ROUTE PLAN - SECTION - GHD - TRZ

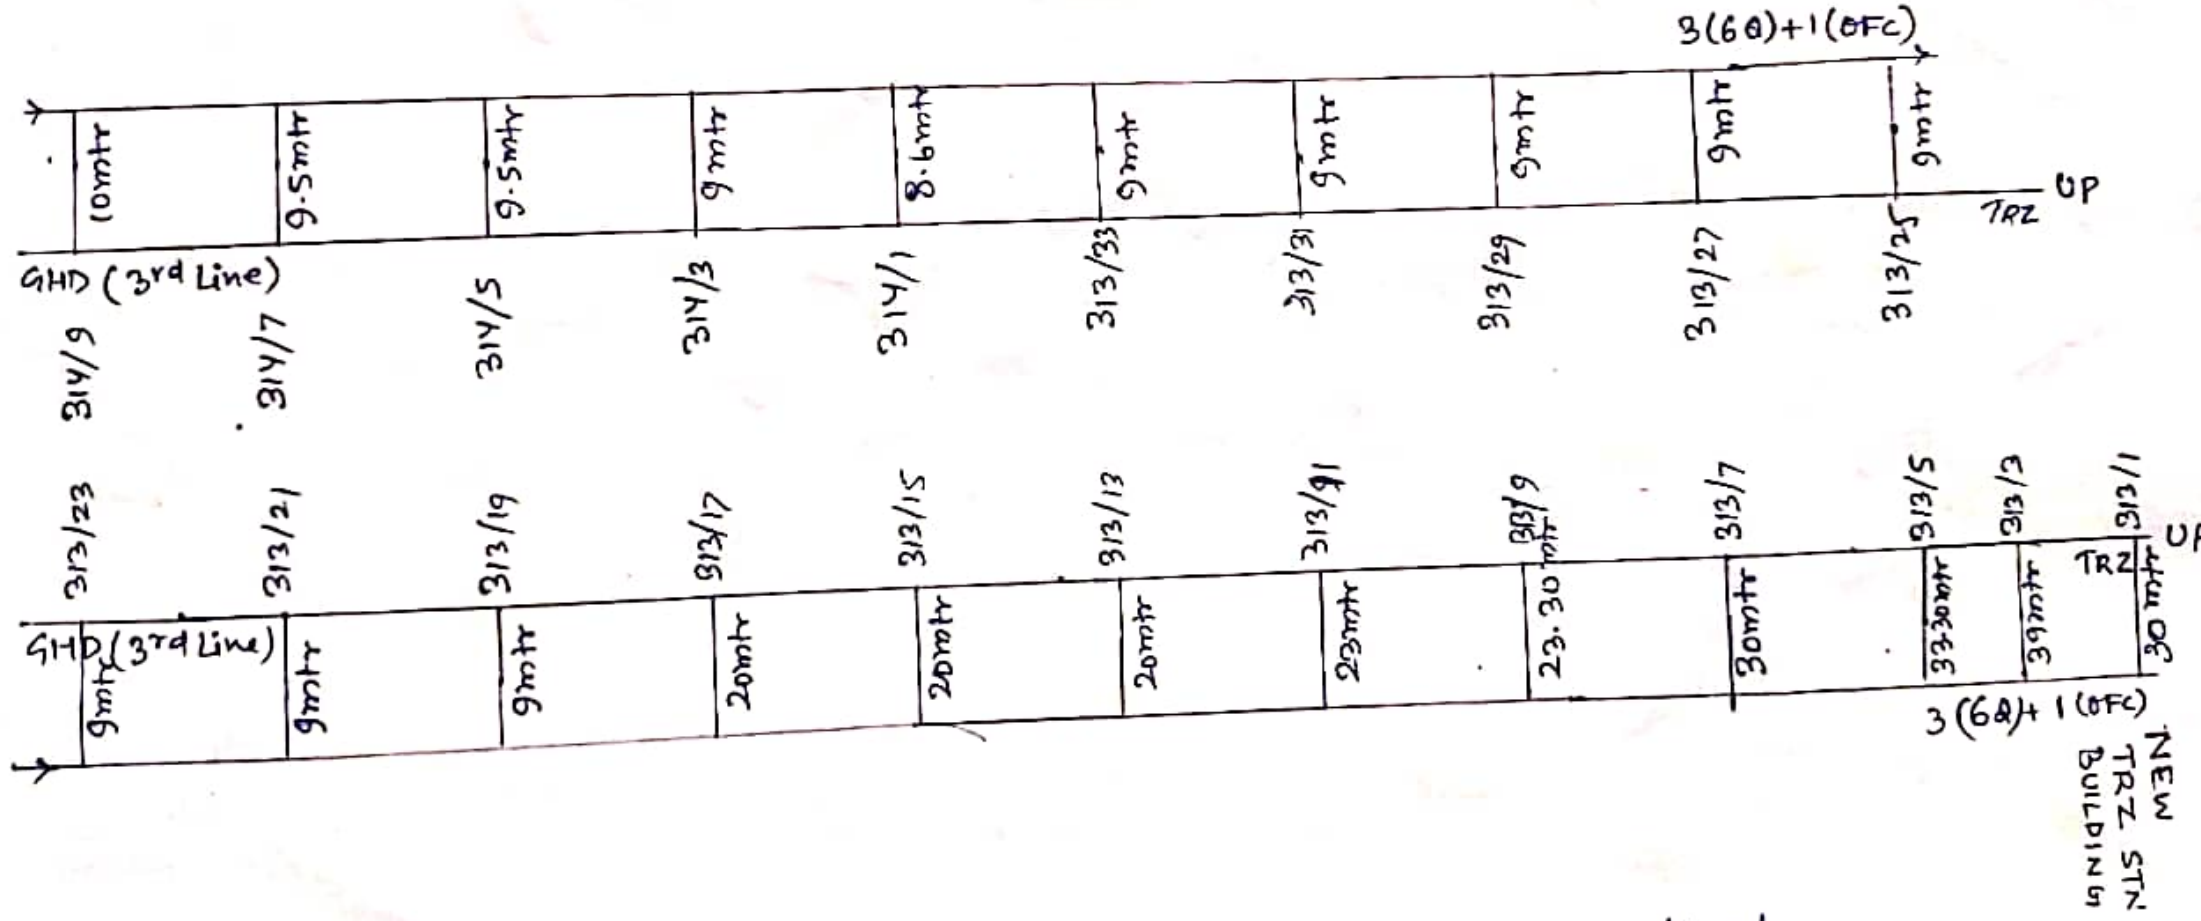


Kamal
(SSE/T/GHD)

CABLE ROUTE PLAN SECTION - GHD - TRZ

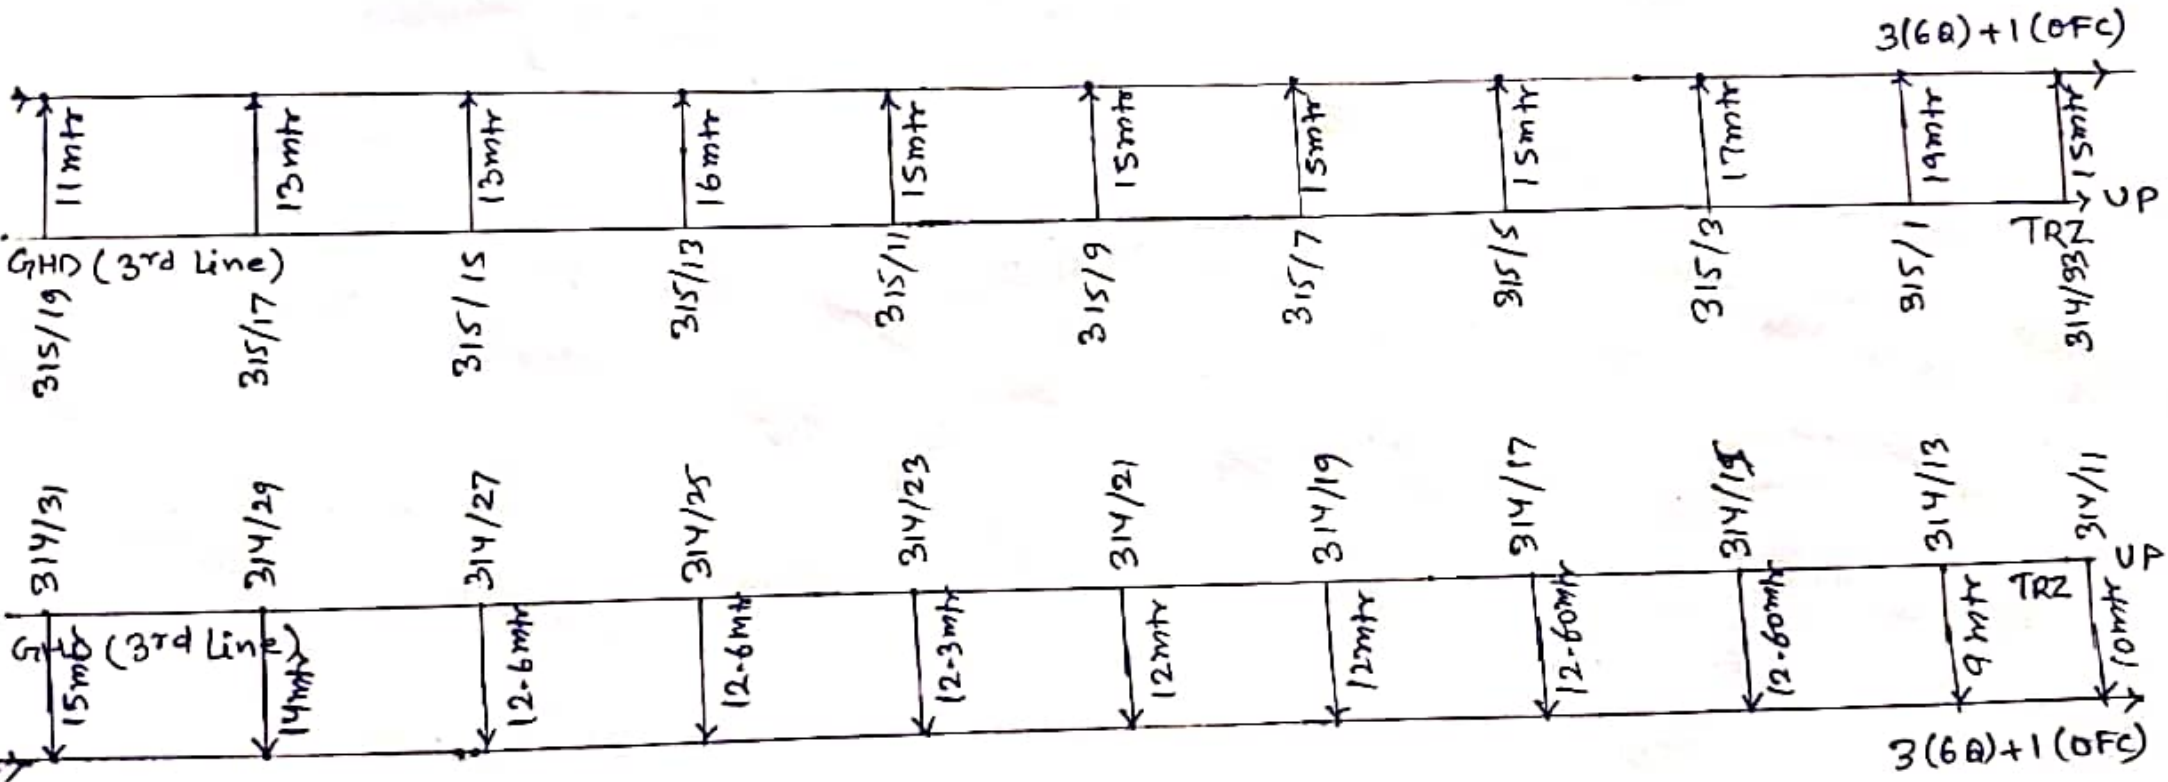


Causal
(SSE/T/GHD)

CABLE ROUTE PLAN SECTION - GHD - TRZ

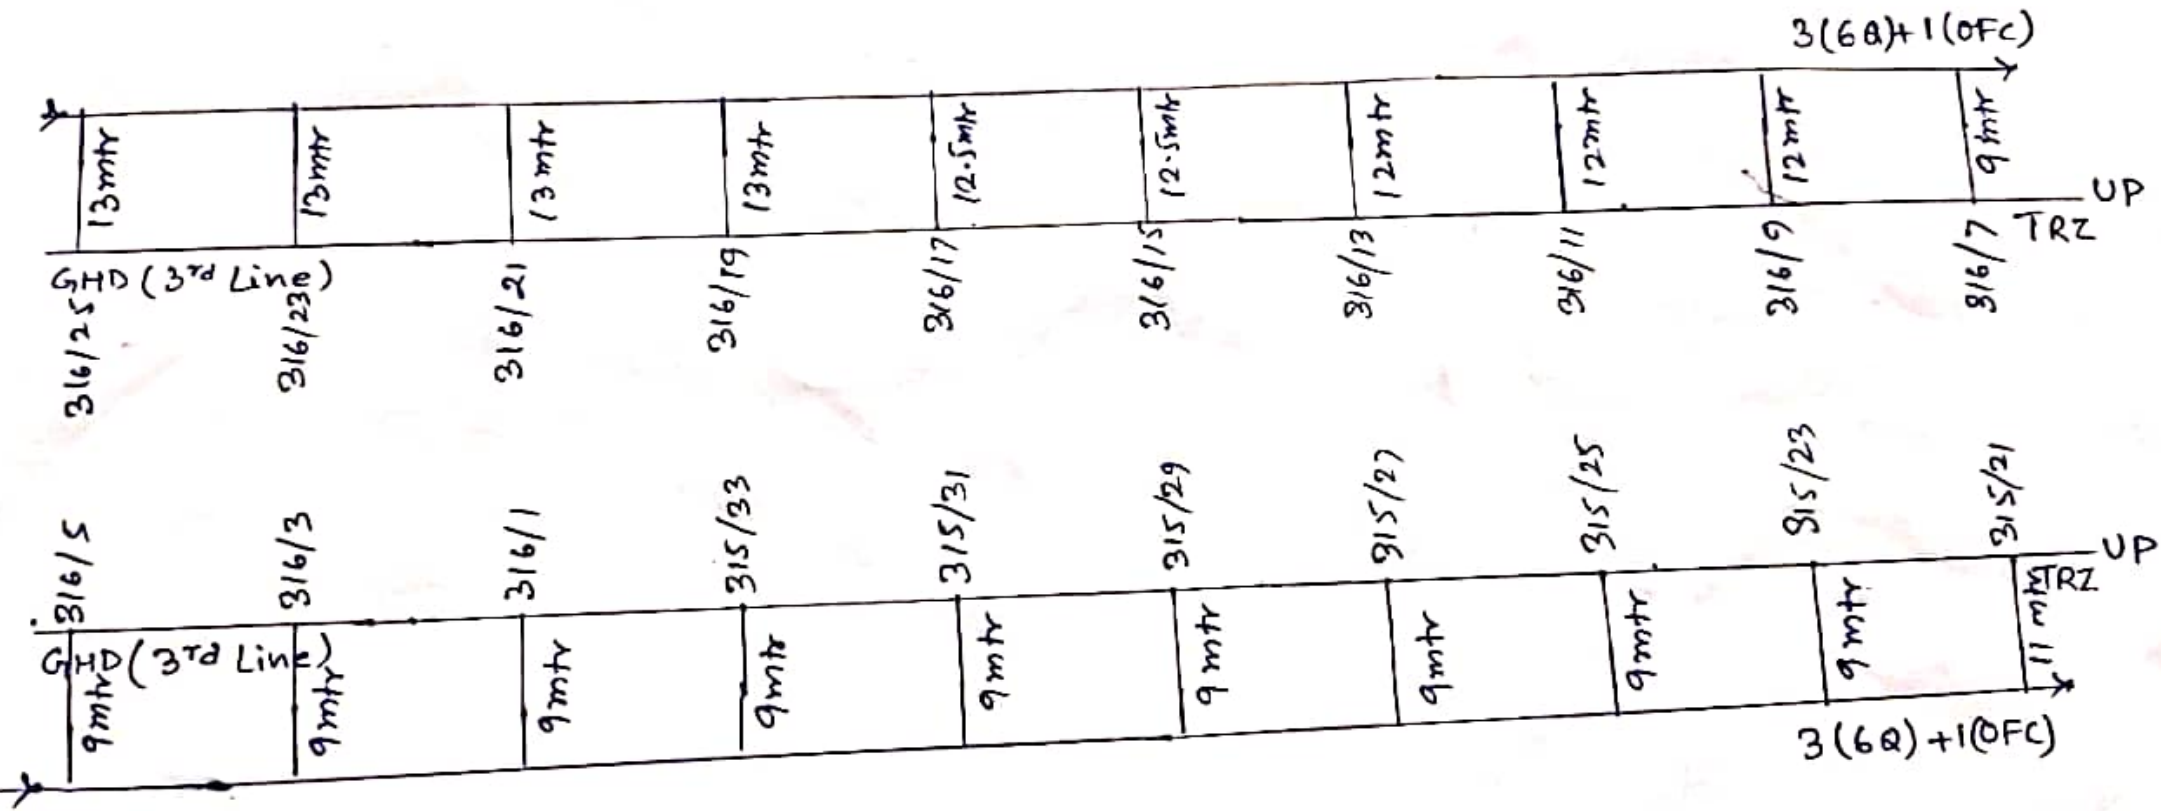


Kamal
(SSE/T/GHD)

CABLE ROUTE PLAN SECTION - GHD - TRZ

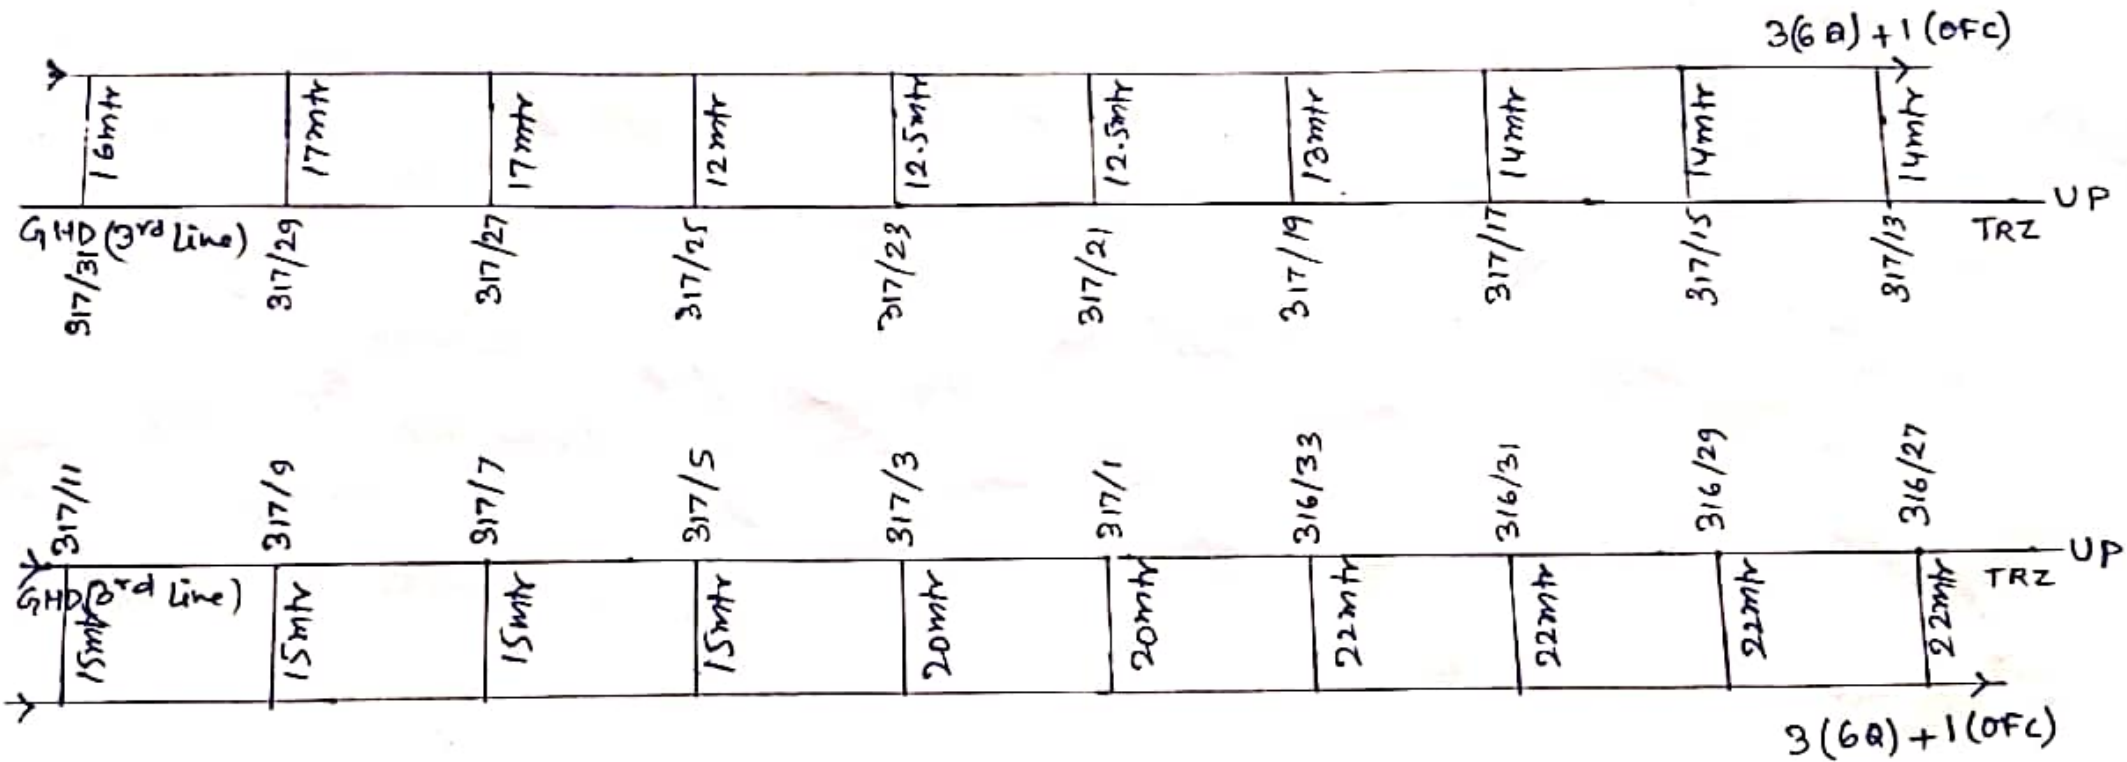

Kamal
(SSE/T/GHD)

CABLE ROUTE PLAN SECTION - GHD-TRZ

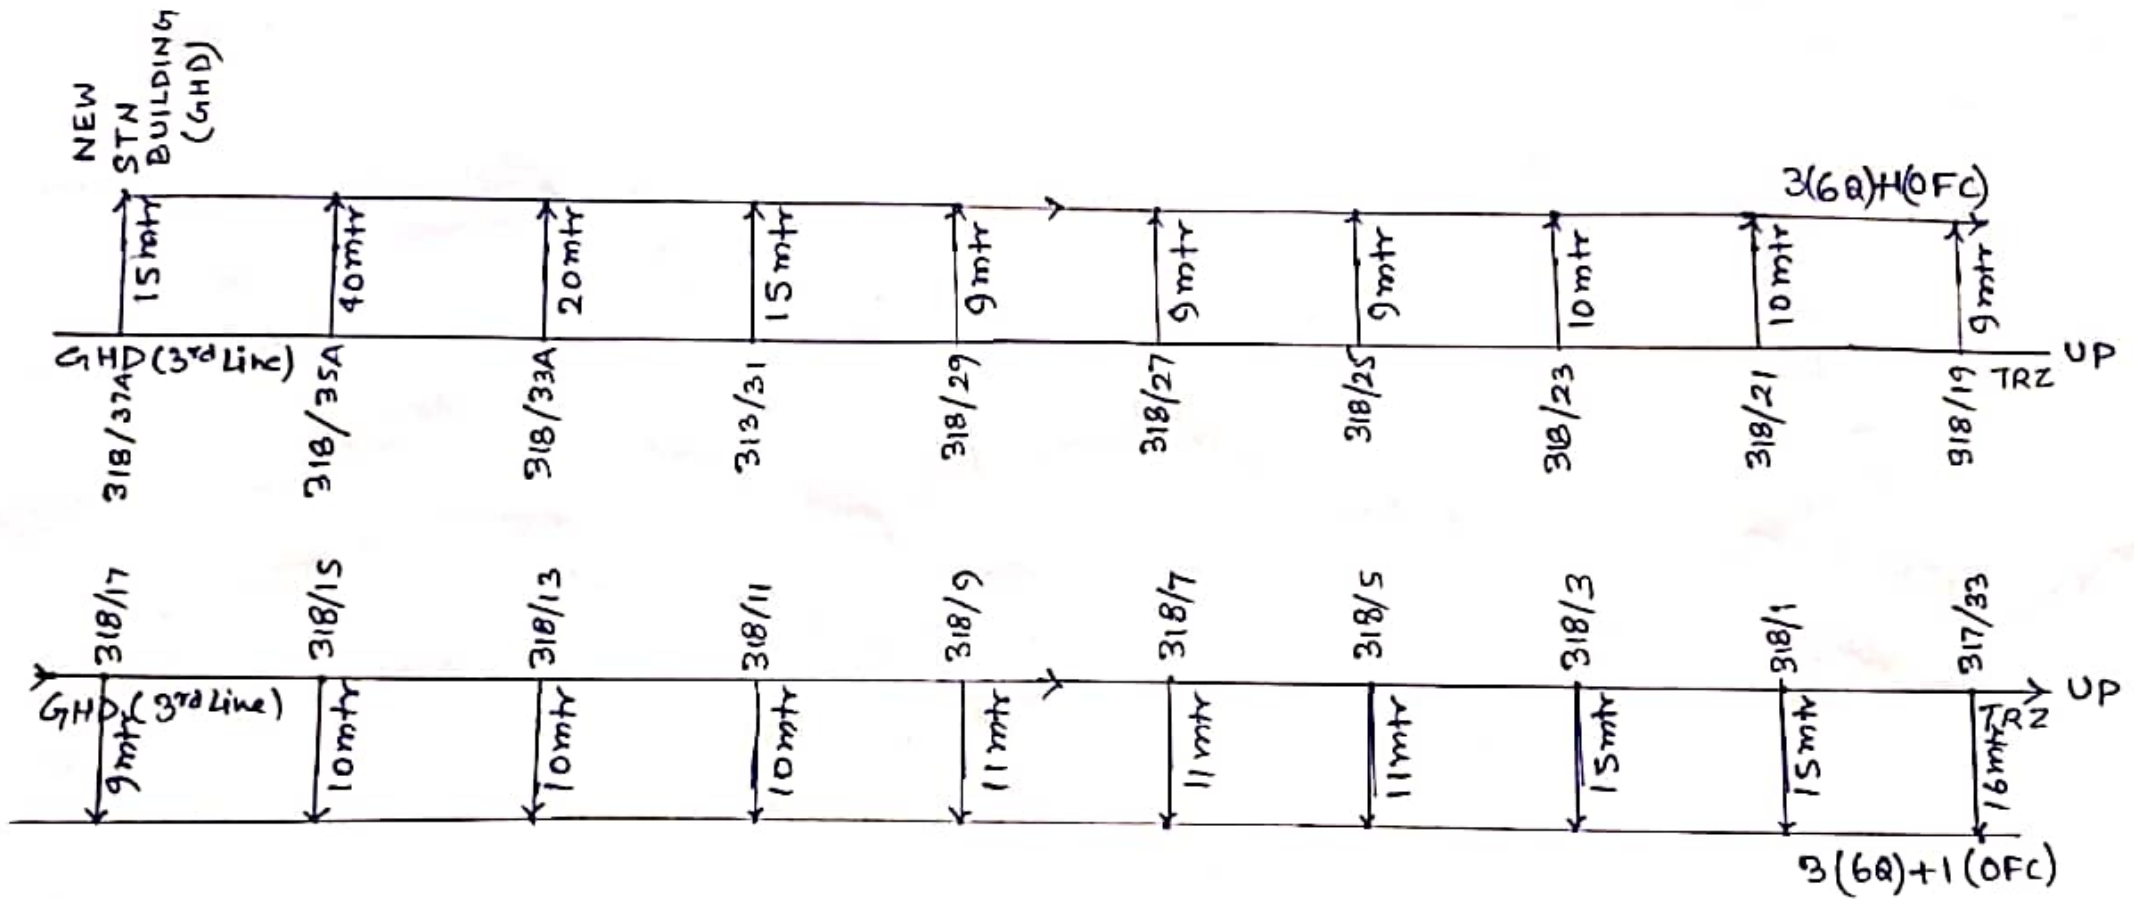

Jamal
(SSE/T/GHD)