


DDU E CABIN

DDU D/HUMP

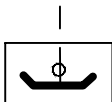


OF STATION BUILDING

CH :-1582.0M

PANEL 'D' CABIN

D.O.C.- 28.09.2022

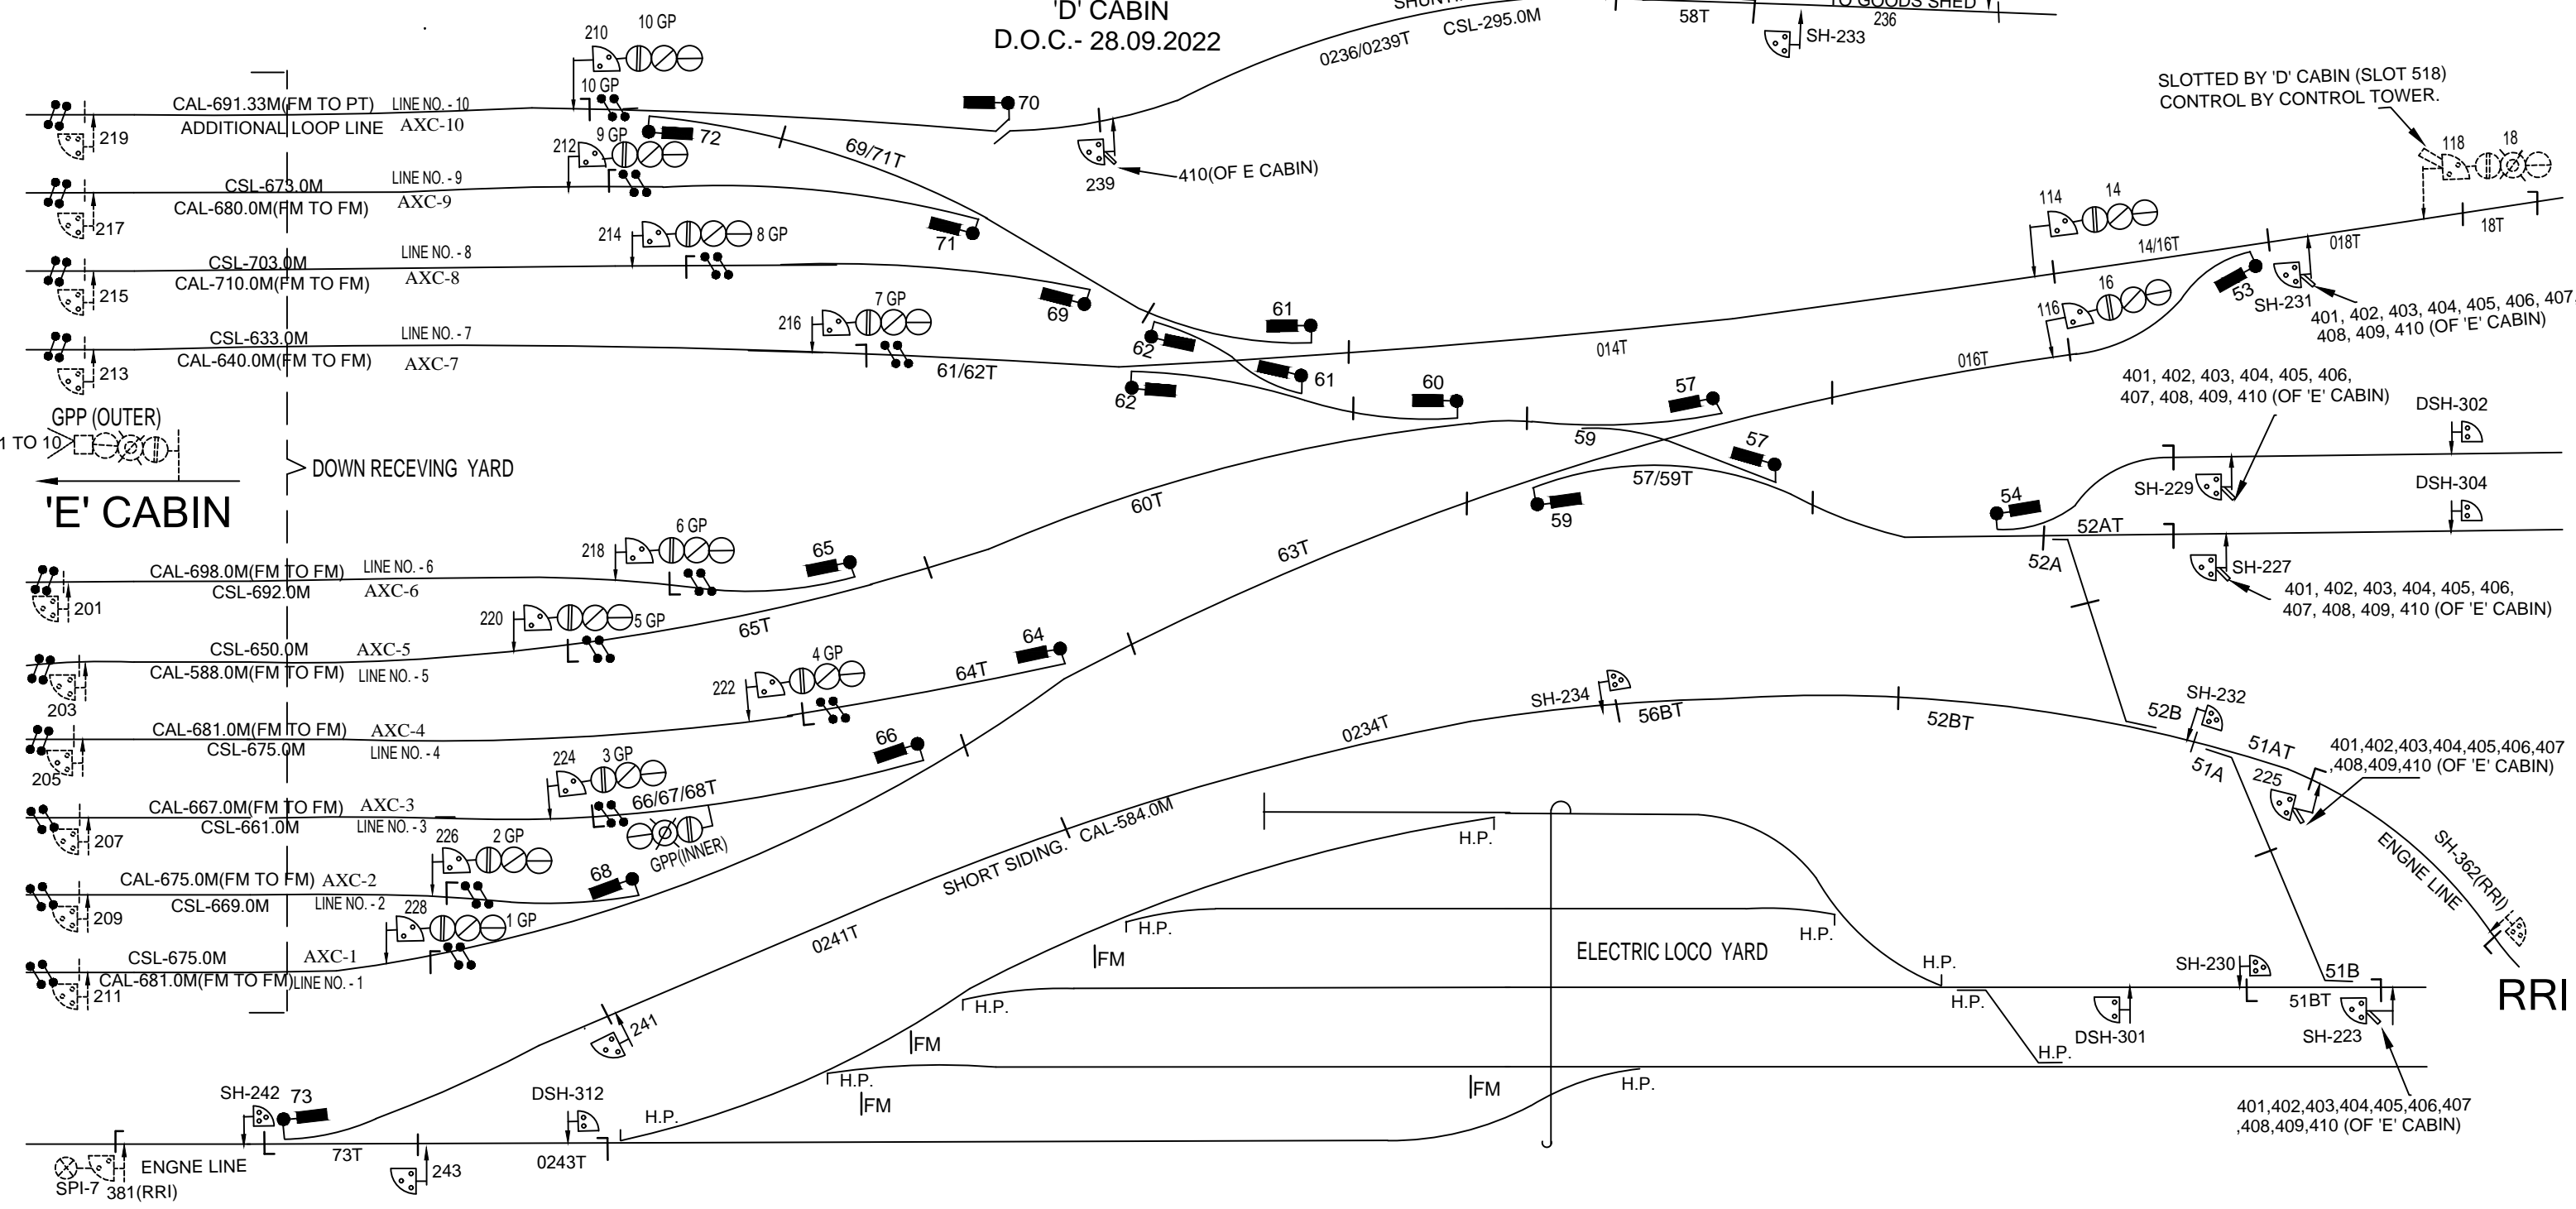

SLOTTED BY 'D' CABIN (SLOT 518)
CONTROL BY CONTROL TOWER.

GPP (OUTER)
1 TO 10
'E' CABIN

DOWN RECEIVING YARD

SHORT SIDING. CAL-584.0M

ELECTRIC LOCO YARD

RRI

DDU RRI

TO SUIT SIP No.-ECR/SIP/DDU/001D/2021 ALT- A3 DT.06.07.2022

DSTE/DDU	SSE/DRG

PT.DEEN DAYAL UPADHAYAYA
'D' CABIN