


# 'ईस्ट' रसीवगि केबिन पं.दीन दयाल उपाध्याय

## 'EAST' RECEIVING CABIN CABIN PT.DEEN DAYAL UPADHYAYA

D.O.C- 09.12.2021

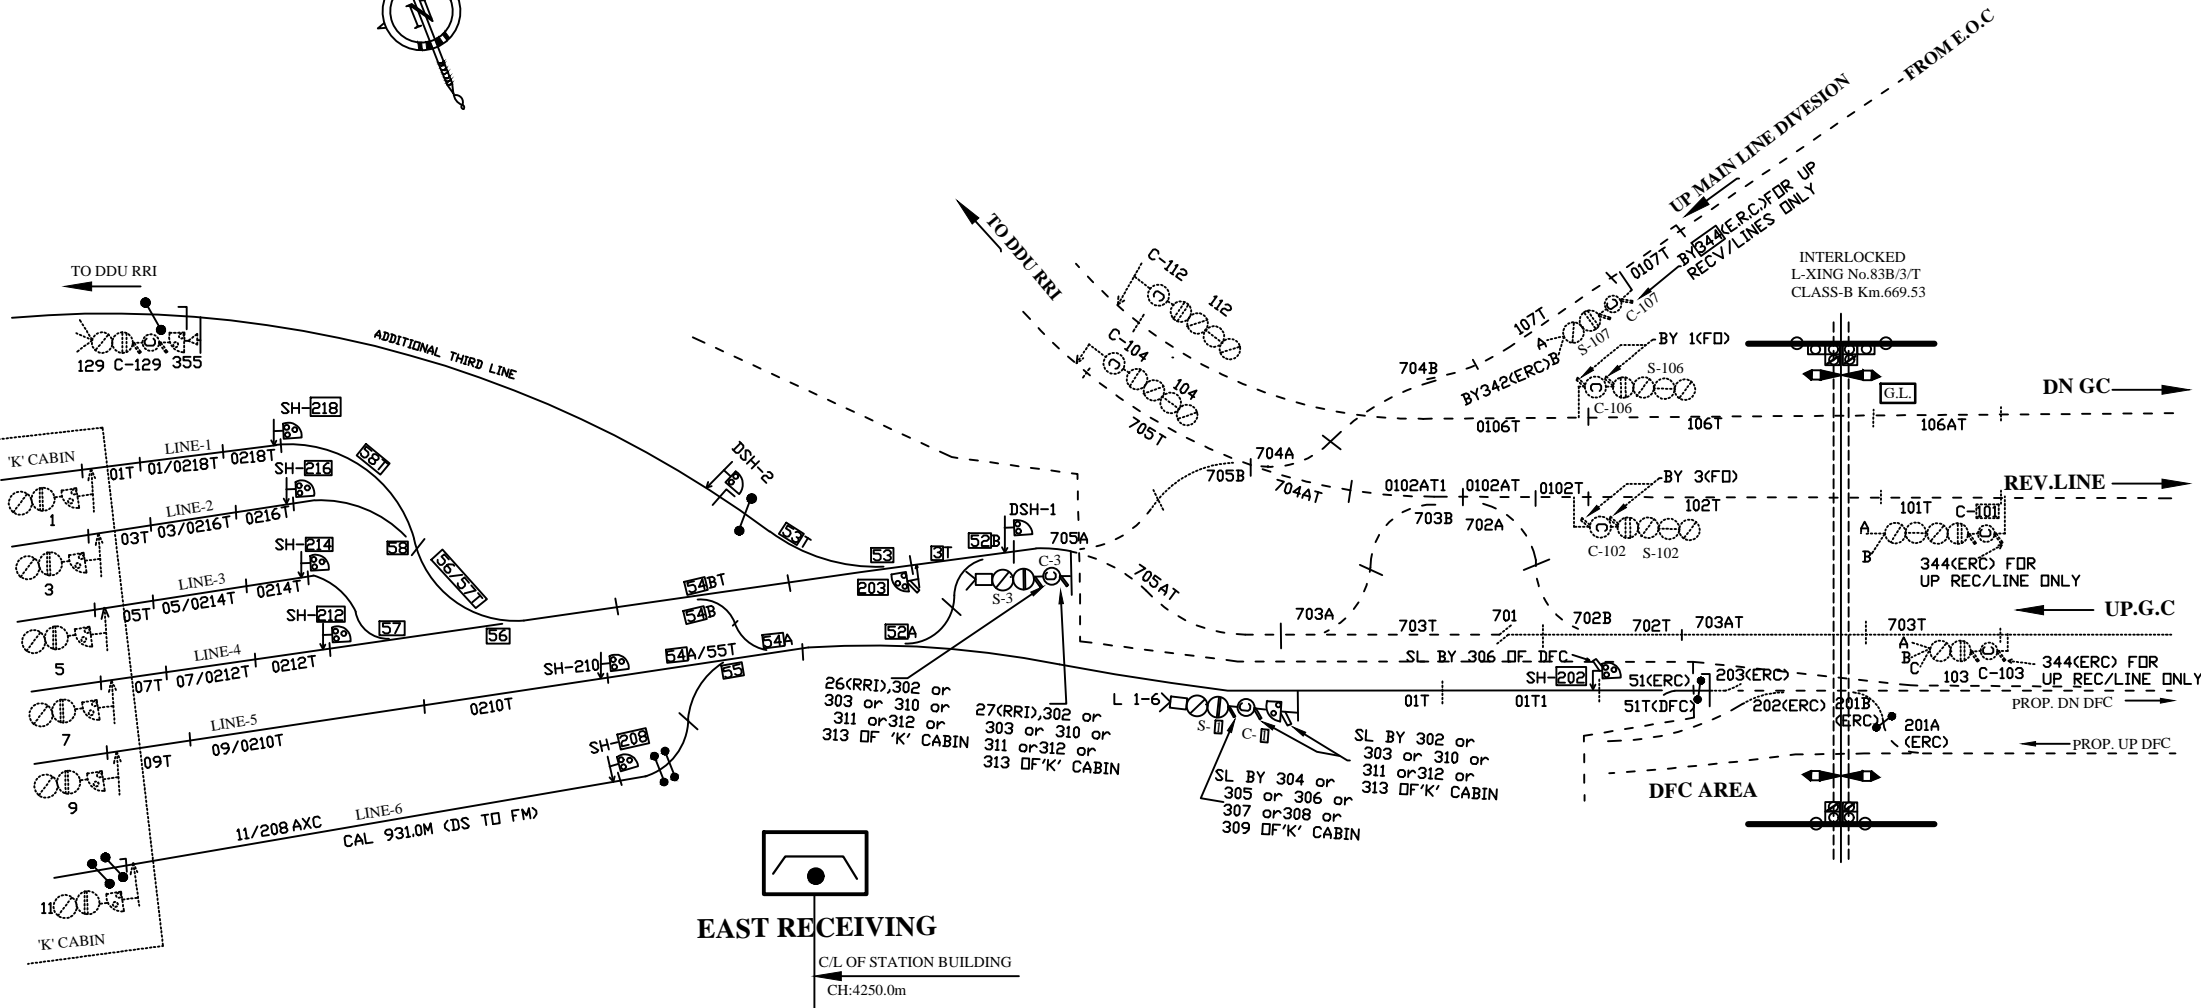

**EAST RECEIVING**  
 C/L OF STATION BUILDING  
 CH:4250.0m

ECR/SIP/ERC/001/2021 ALT-A

E		<b>EAST RECEIVING CABIN</b>	DRG. No. SG/DDU/
C		<b>DDU. DIV.</b>	SK-2020
R			SH. No.1