
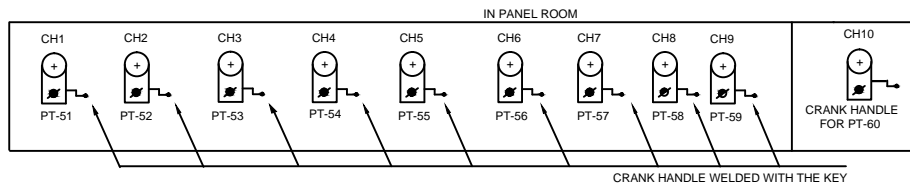
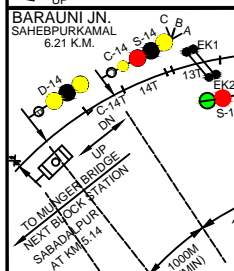
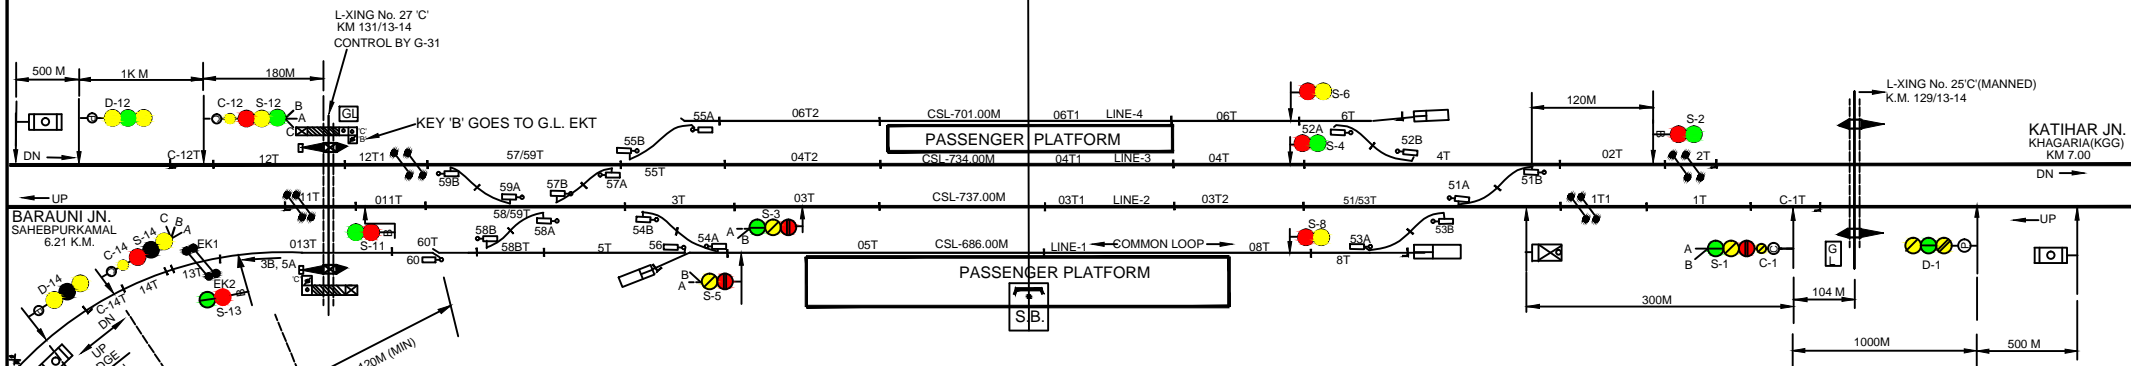
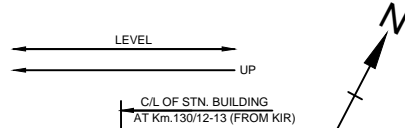


AT G.L. LC NO. 27'C'

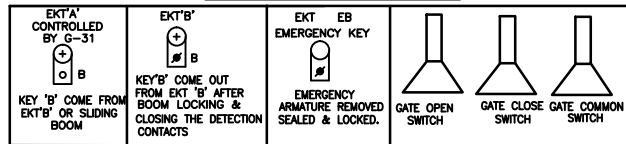

- NOTE:-
1. ABSOLUTE BLOCK SYSTEM OF WORKING WITH KHAGARIA, SAHEBPURKAMAL & SABDALPUR Jn.
  2. DL UFSBI WORKING WITH KHAGARIA & SAHEBPURKAMAL SITUATED IN PANEL CABIN.
  3. MAGNETO TELEPHONE PROVIDED BETWEEN PANEL ROOM & GATE No. 25'C' & 27'C'
  4. CONTROL TELEPHONE PROVIDED IN PANEL ROOM
  5. PROVISION OF SLIDING BOOM & EOLB AT L.C. NO. 27'C'.
  6. THE SIGNALLING INSTALLATION IS SUITABLE FOR 25 KV AC TRACTION.
  7. SINGLE LINE UFSBI BI BETWEEN UMESHNAGAR & SABDALPUR.

PANEL DETAILS:-

MAIN SIGNAL BUTTONS	1,2,3,4,5,6,8,11,12,13,14
CALLING-ON SIGNAL BUTTONS	C-1,C-12,C-14
POINT CONTROLL BUTTONS	51,52,53,54,55,56,57,58,59,60
CRANK HANDLE CONTROLL BUTTONS	CH-1,CH-2,CH-3,CH-4,CH-5,CH-6,CH-7,CH-8,CH-9,CH-10
L-XING GATE CONTROL BUTTON	G-31

EAST CENTRAL RAILWAY SONPUR DIVISION			STATION WORKING RULE DIAGRAM MACL STD-II CLASS-'B'	UMESHNAGAR
	C/S_SR/DSTE/ECR/SEE	DSTE/ECR/SEE	SSE/DRG/SEE	