


# 'K' CABIN PT. DEEN DAYAL UPADHAYAYA

ईस्ट रसीवगि के केबिन पं.दीन दयाल उपाध्याय (PI)

'EAST' RECEIVING K CABIN CABIN PT. DEEN DAYAL UPADHYAYA

D.O.C- 28.05.23

TO ERC CABIN

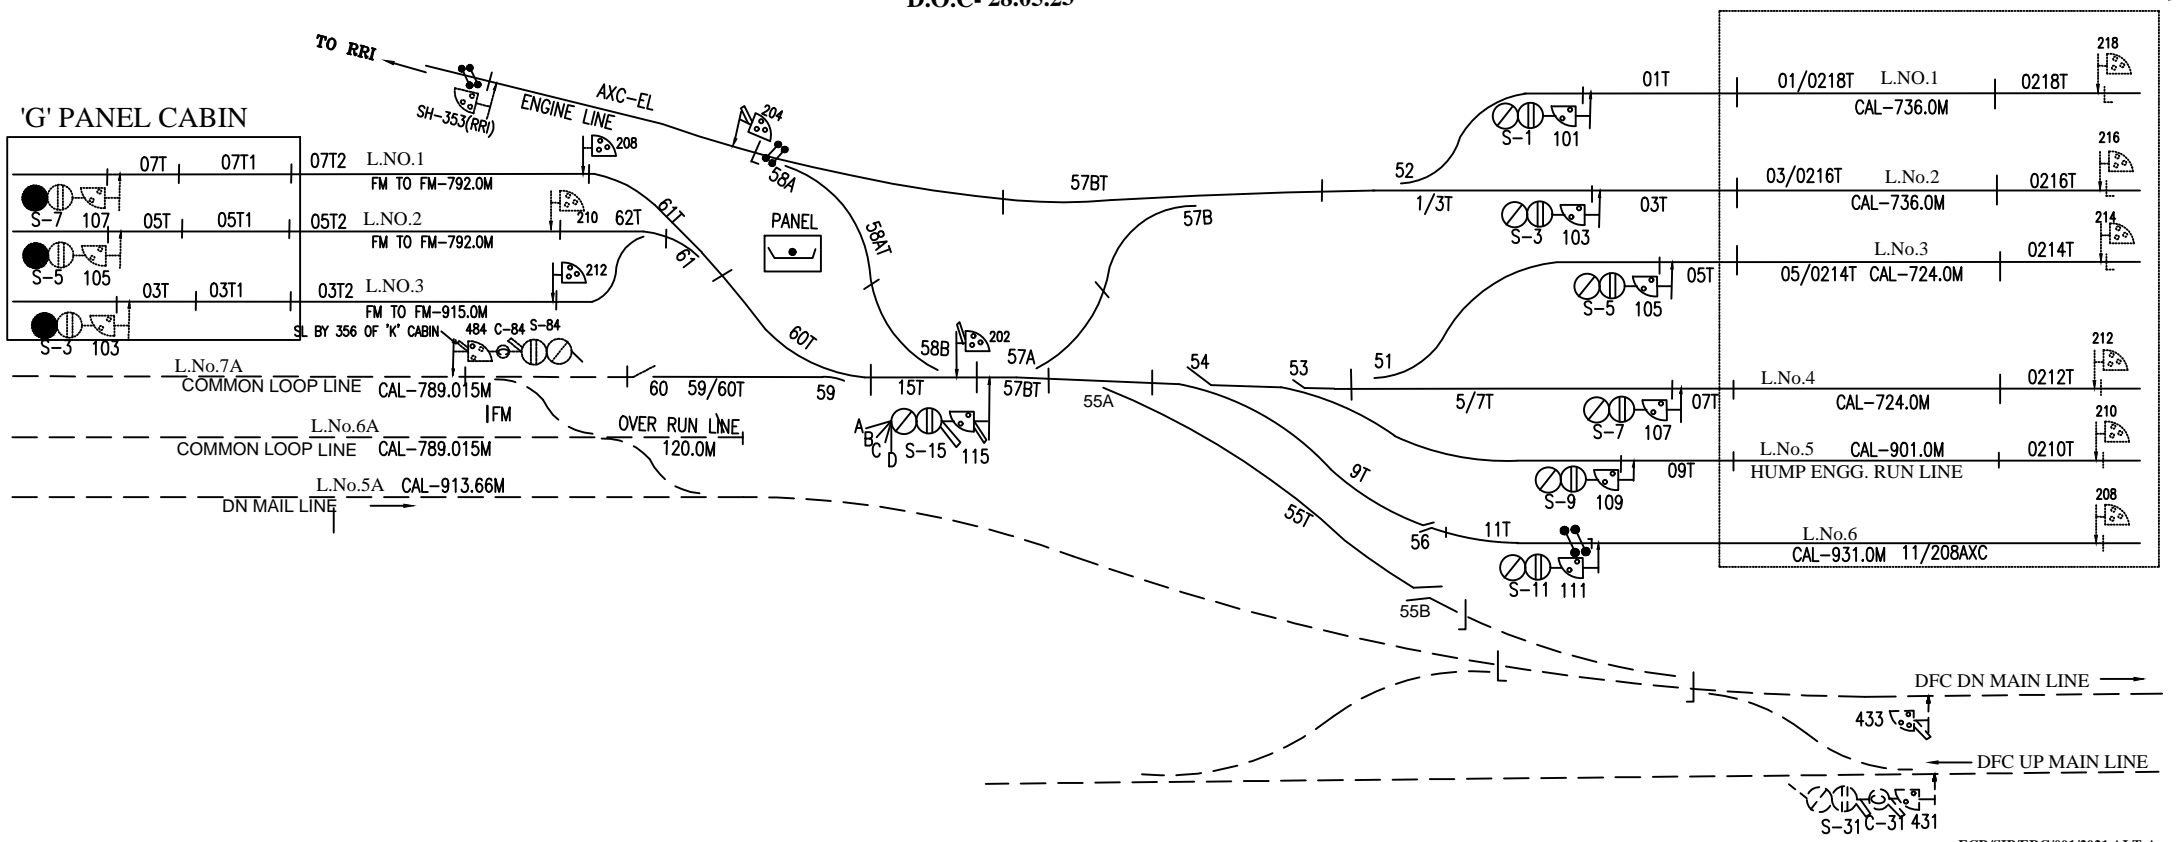

E C R			SIGNAL INTERLOCKING PLAN CLASS-'B', MACLS STD-II(R)	DDU 'K' CABIN	DRG. No.
	SSE/DRG	DSTE/MGS			SG/DDU/2023

ECR/SIP/ERC/001/2021 ALT-A