




खुरमाबाद रोड (KVD)

MACLS, C" CLASS, STD-III
DOC:-09.02.01

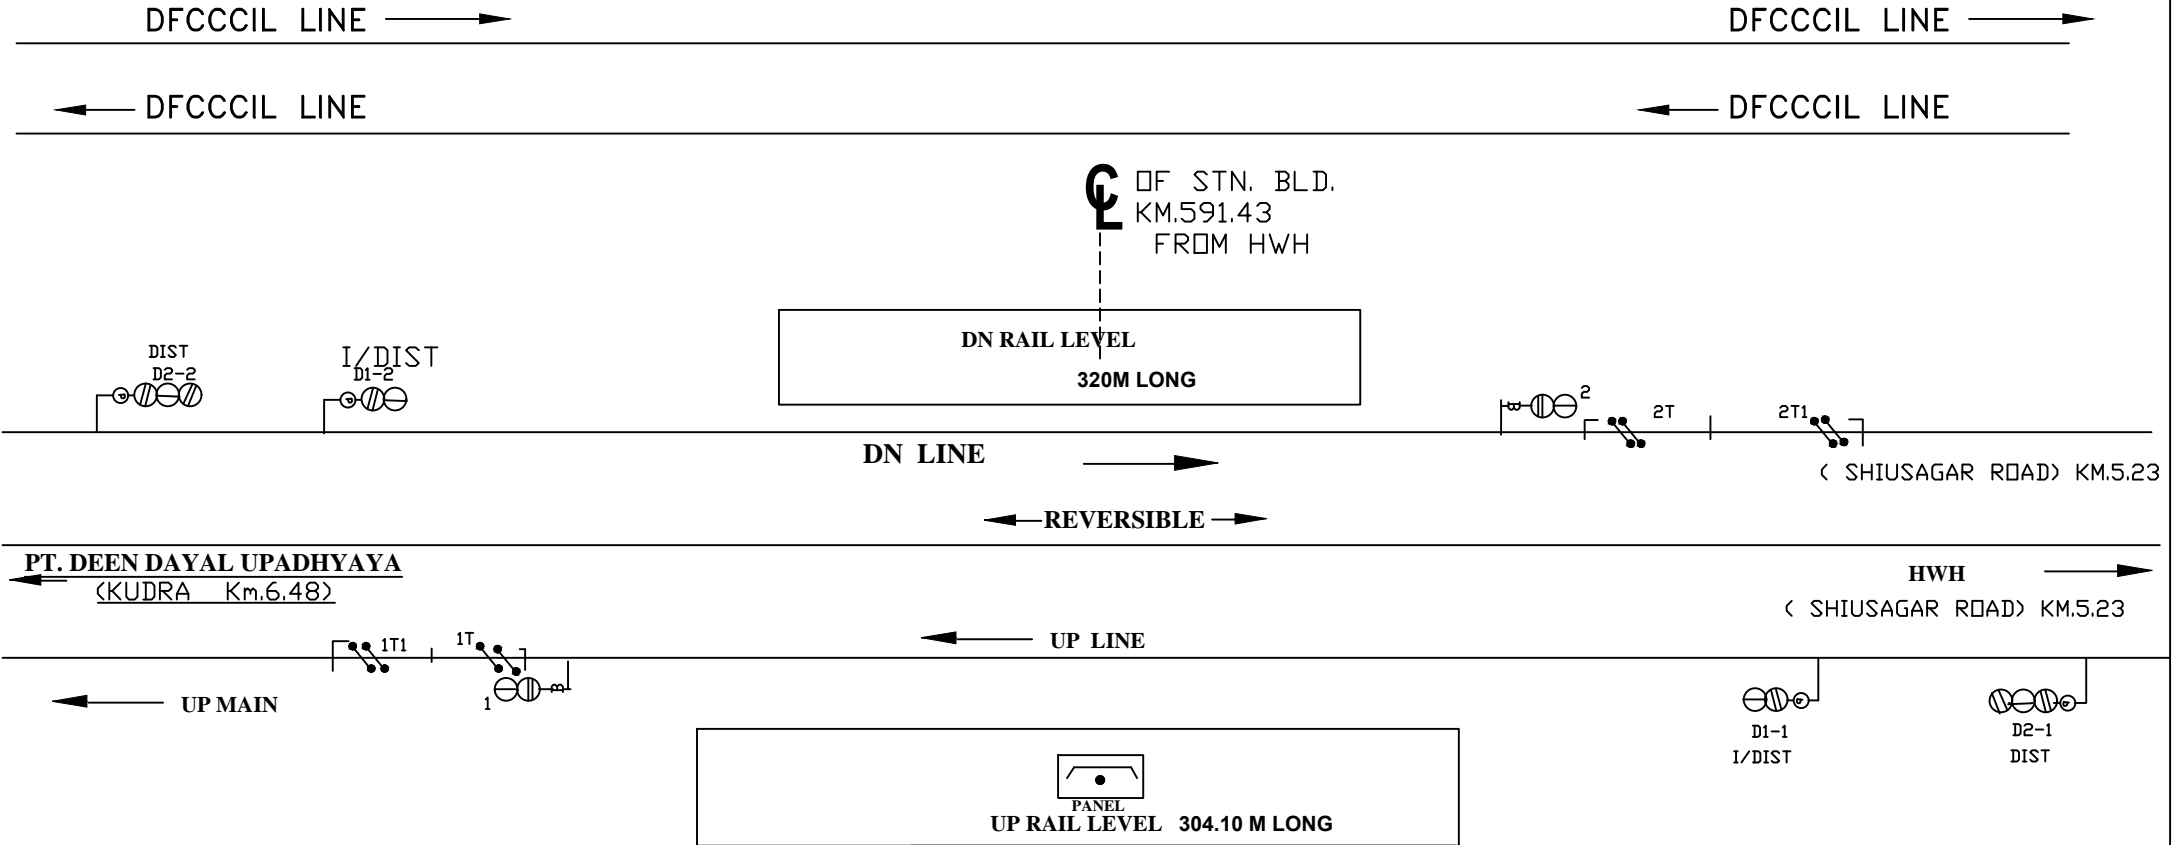

TO SUIT SIG.PLAN NO. ECR/SIP/DDU/012/2011

E C R			KHURMABAD ROAD (B.H.) DDU. DIV.	DRG. No. SG/DDU/ SK/2020 SH. No. 13
	SSE/ DRG	DSTE/DDU		