


फेसर (PES)

D.O.C-04.12.2023
 MACLS BTH CLASS, STD-III

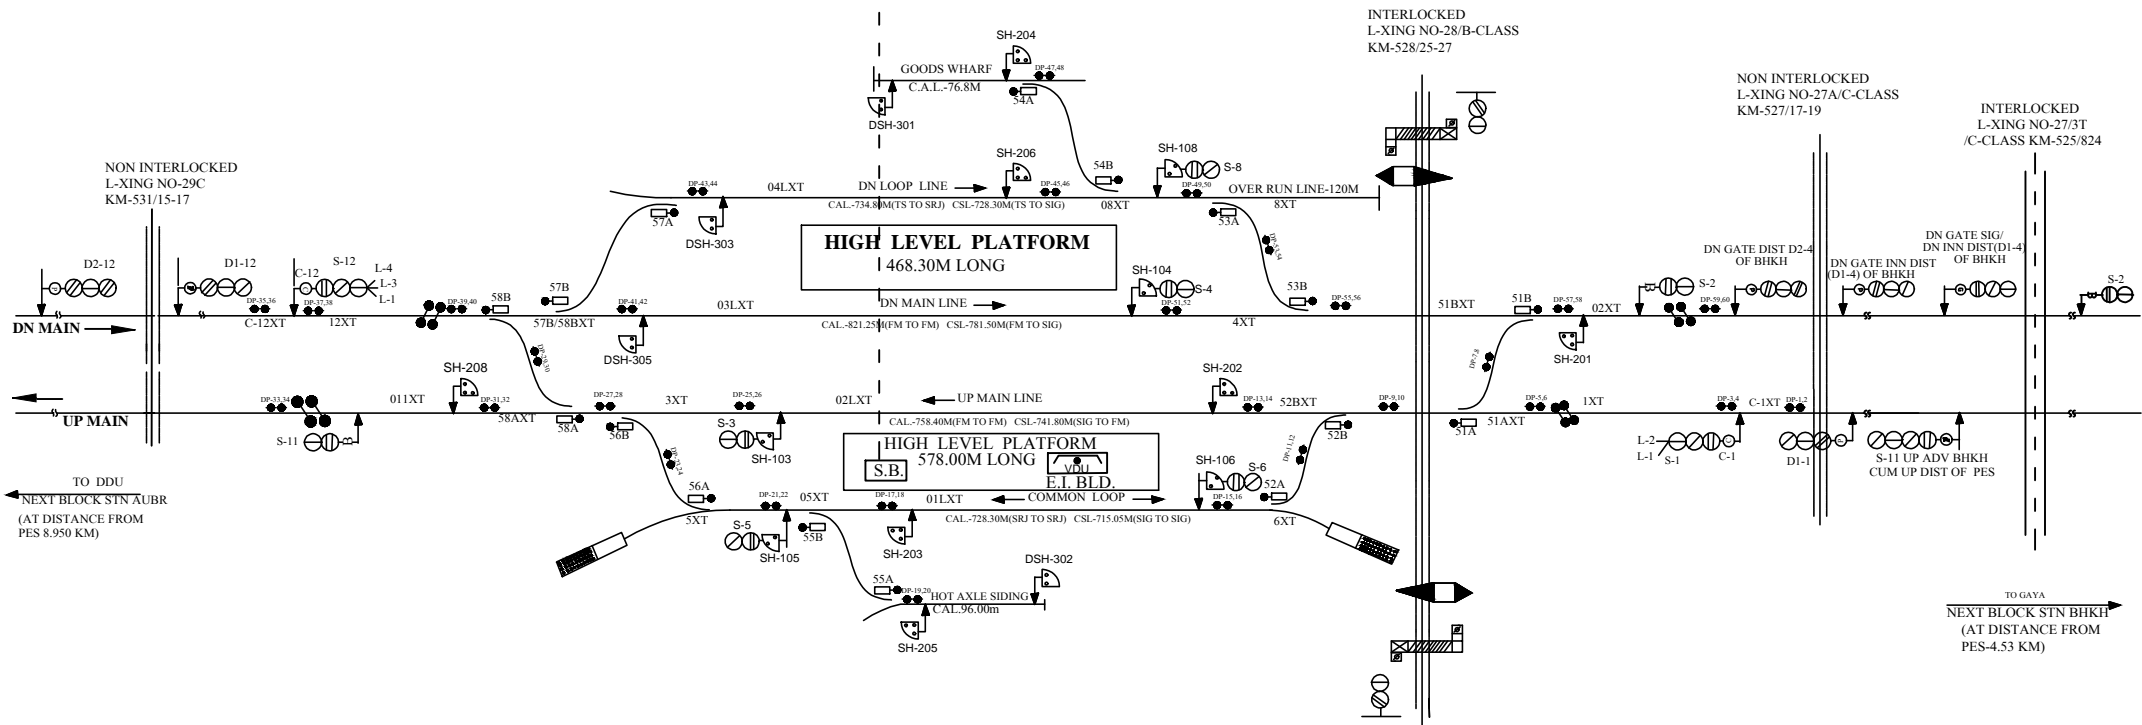

C/L OF STN BUILDING
 AT Km.529.29 FROM HWH



TO SUIT SIP NO ECR/SIP/DDU/PES/022/2022 ALT-A

E C R			E.I.WITH CENTRAL PANEL OPERATION MACLS CLASS-B STD-III	PHESAR DDU. DIV.	DRG. No. SG/DDU/ SK/53-2023 SH. No. 27
	SSE/ DRG	DSTE/ DDU			