

# काष्ठा (KSTA)


MACLS, "B" CLASS, STD-III  
DOC:-16.04.99



OF STN. BLD.  
KM.478.08  
FROM HWH

INTERLOCKED  
L-XING GATE NO.6'SPL'  
AT KMS 479/17-19  
MOTOR OPERATED

KEY 'A' WILL GO TO GATE.  
LODGE EKT 'A'

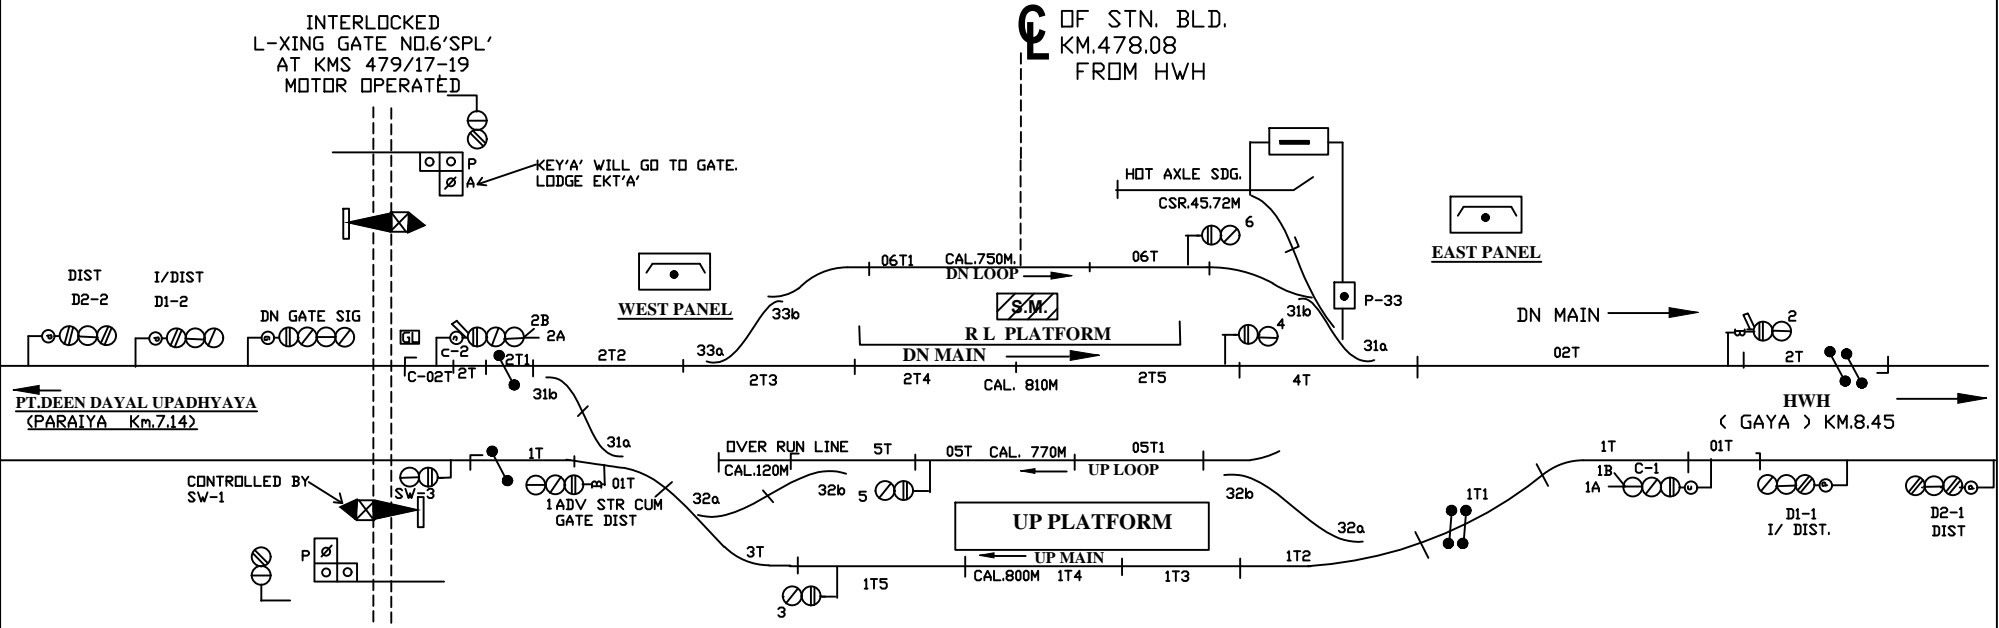

TO SUI SIP NO.ECR/SIP/DDU/30/2019

E C R			<b>KASTHA DDU. DIV.</b>	DRG. No. SG/DDU/ SK/2020 SH. No. 35
	SSE/ D&D	DSTE/ DDU		