

ANKORAH(ANH) अंकोरा E.I.

MACLS, "B" CLASS, STD-III


DOC:-27.02.2023



INTERLOCKED
C/L OF L-XING No.15
(MOTOR OPERATED)
CLASS-"SPL" (MANNED)
KM:395/01-03

SLIDING KEY 'P1' T
O COME FROM GATE LODGE

OF STN. BUILDING OF (ANH) STN.
KM:395.91 FROM GOMOH

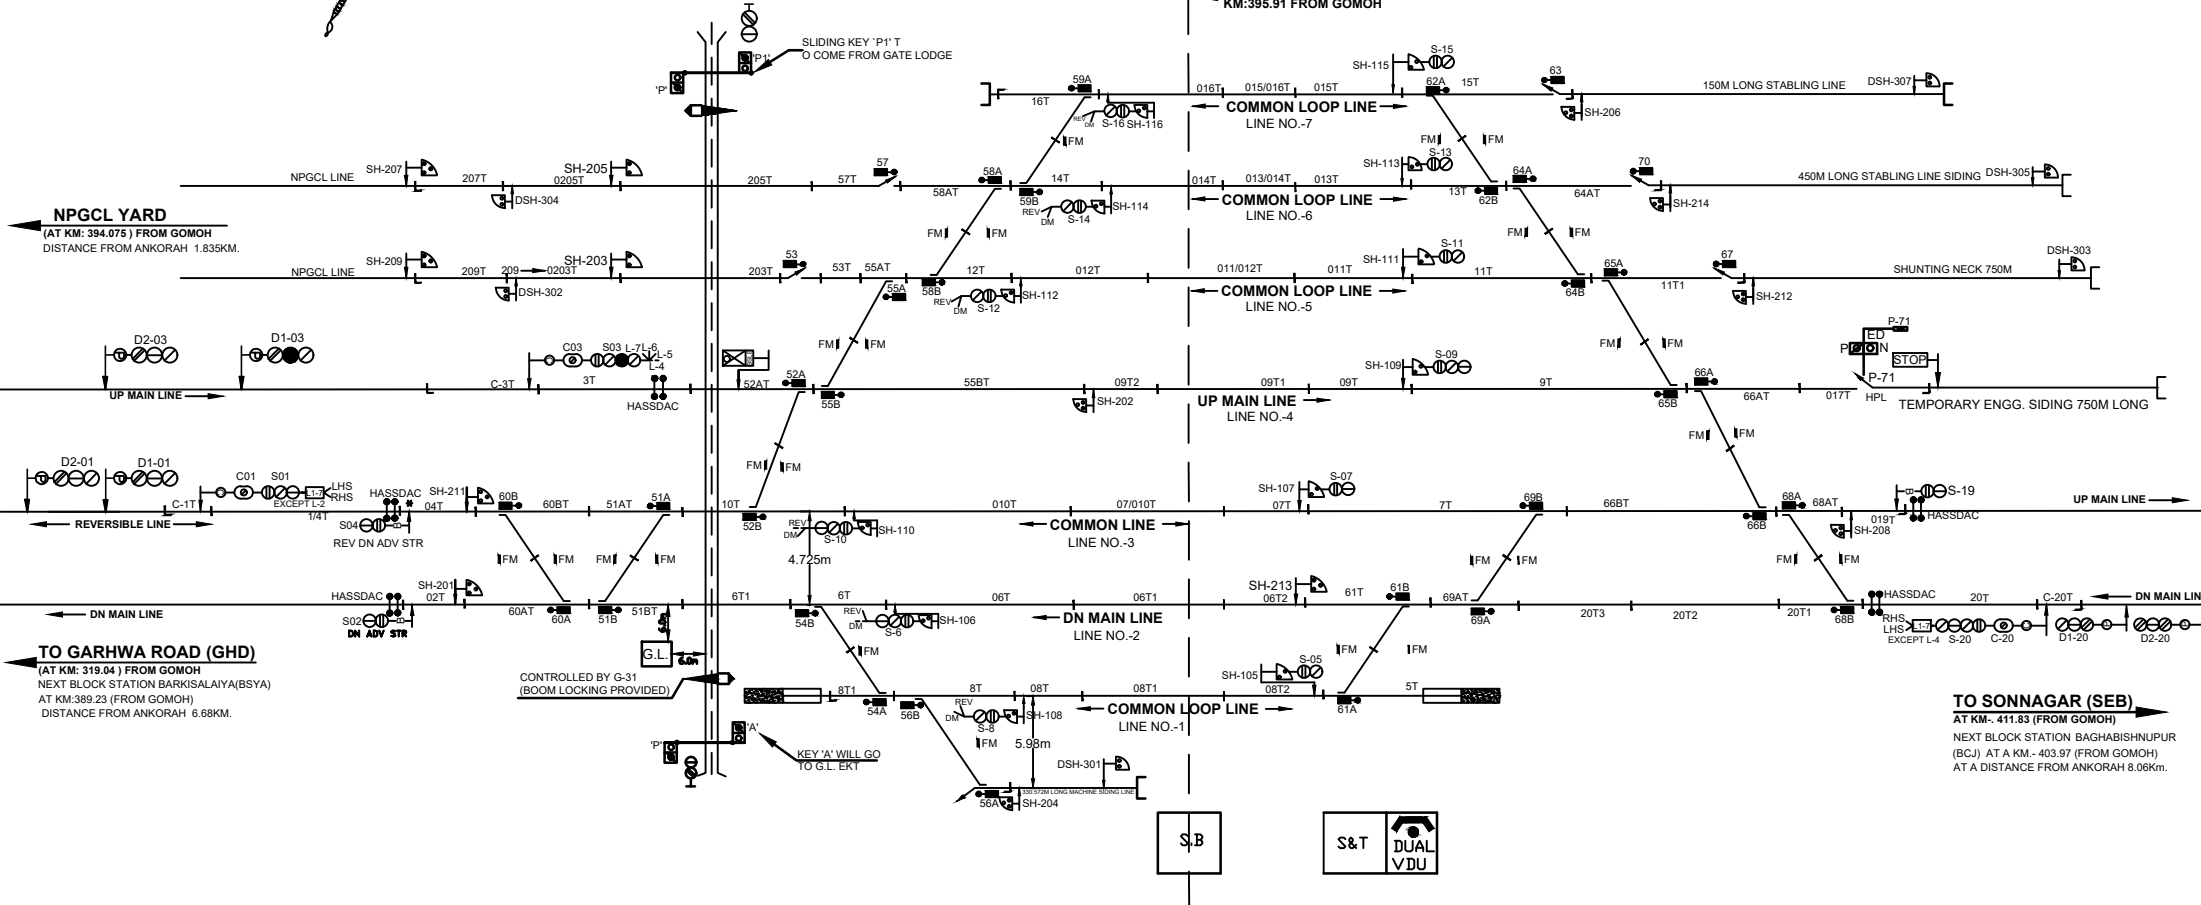

← NPGCL YARD
(AT KM: 394.075) FROM GOMOH
DISTANCE FROM ANKORAH 1.839KM.

← TO GARHWA ROAD (GHD)
(AT KM: 319.04) FROM GOMOH
NEXT BLOCK STATION BARKISALAIYA(BSYA)
AT KM:389.23 (FROM GOMOH)
DISTANCE FROM ANKORAH 6.68KM.

TO SONNAGAR (SEB)
AT KM-. 411.83 (FROM GOMOH)
NEXT BLOCK STATION BAGHABISHNUPUR
(BGJ) AT A KM-. 403.97 (FROM GOMOH)
AT A DISTANCE FROM ANKORAH 8.06KM.



TO SUIT SIP NO-.ECR/SIP/DDU/ANH/191/2022 PH-1 ALT-A

| | | | | | |
|-------------|----------|---------|---|---------------------------------|---------------------------------|
| E C R | | | ELECTRONIC INTERLOCKING (MACLS STD-II) CLASS-B | अंकोरा ANKORAH STN. DDU.DIV. | SHT NO.- 40 |
| | DSTE/DDU | SSE/DDU | | | DRG. No.- S&T/DDU/ SK/3-2023 |