

बडकी सलईया (BSYA)


(E.I. RVNL)

MACLS, 'B' CLASS, STD-III
DOC:-02.03.2023



INTERLOCKED
L-XING NO.21
(MOTOR OPERATED)
CLASS-'B'(MANNED)
KM:388.922

OF STN. BLUIDING OF BARKISALAIYA(BSYA) STN.
KM:389.23 FROM GOMDH

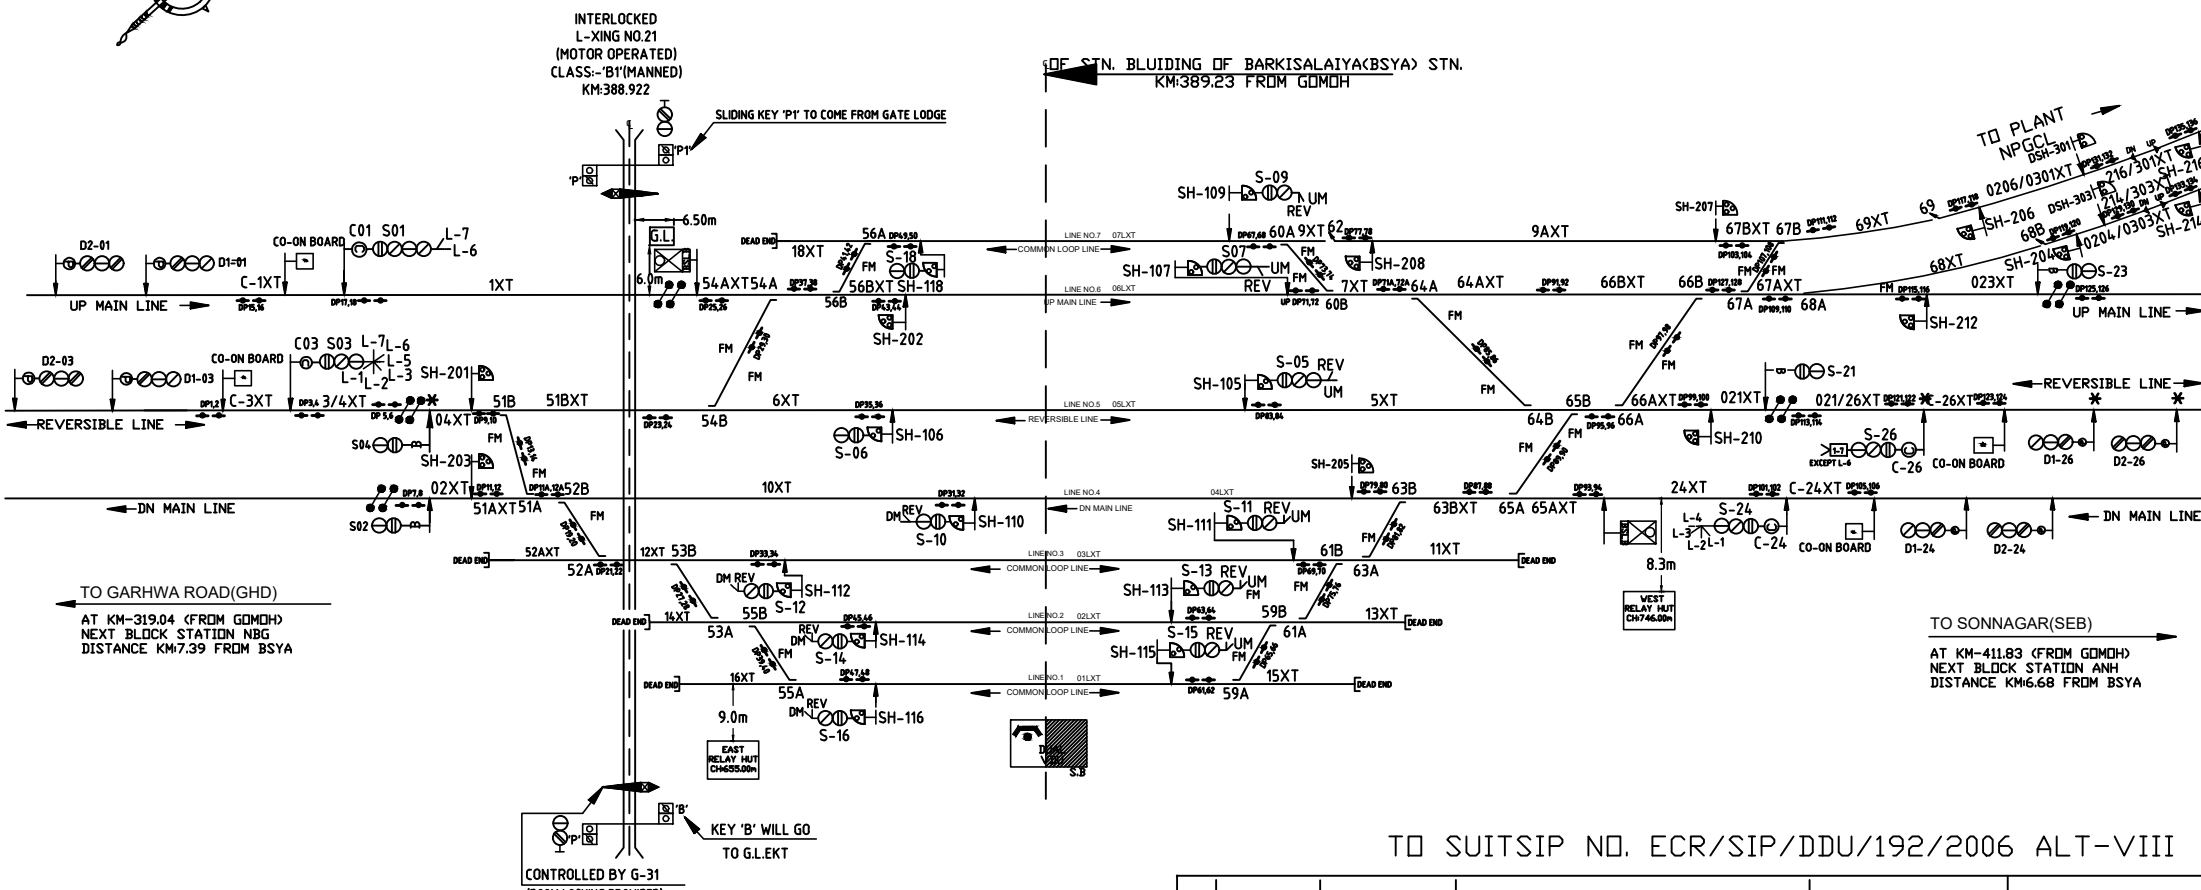

TO GARHWA ROAD(GHD)
AT KM-319.04 (FROM GOMDH)
NEXT BLOCK STATION NBG
DISTANCE KM:7.39 FROM BSYA

TO SONNAGAR(SEB)
AT KM-411.83 (FROM GOMDH)
NEXT BLOCK STATION ANH
DISTANCE KM:6.68 FROM BSYA

TO SUITSIP NO. ECR/SIP/DDU/192/2006 ALT-VIII

E C R			ELECTRONIC INTERLOCKING MACLS CLASS B STD-III	BARKISALAIYA DDU. DIV.	DRG. No. SG/DDU/ SK/2023 SH. No. 41
	SSE/ DRG	DSTE/ DDU			