

सिगसिगी (SQS) EI

MACLS, "B" CLASS, STD-III
DOC-27.12.22




DN ← → UP

CL OF SIGSIGI STN. BUILDING
AT KM-324.800 (FROM GOMOH)
CH:0.00

MOTOR OPERATED
INTERLOCKED
C/L OF L-XING NO. 74
CLASS:-'C'(MANNED)
Km:324.177(CH:662.81m)

CONTROLLED BY C-31
(BOOM LOCKING PROVIDED)

SLIDING KEY 'P1' TO COME FROM GATE LODGE

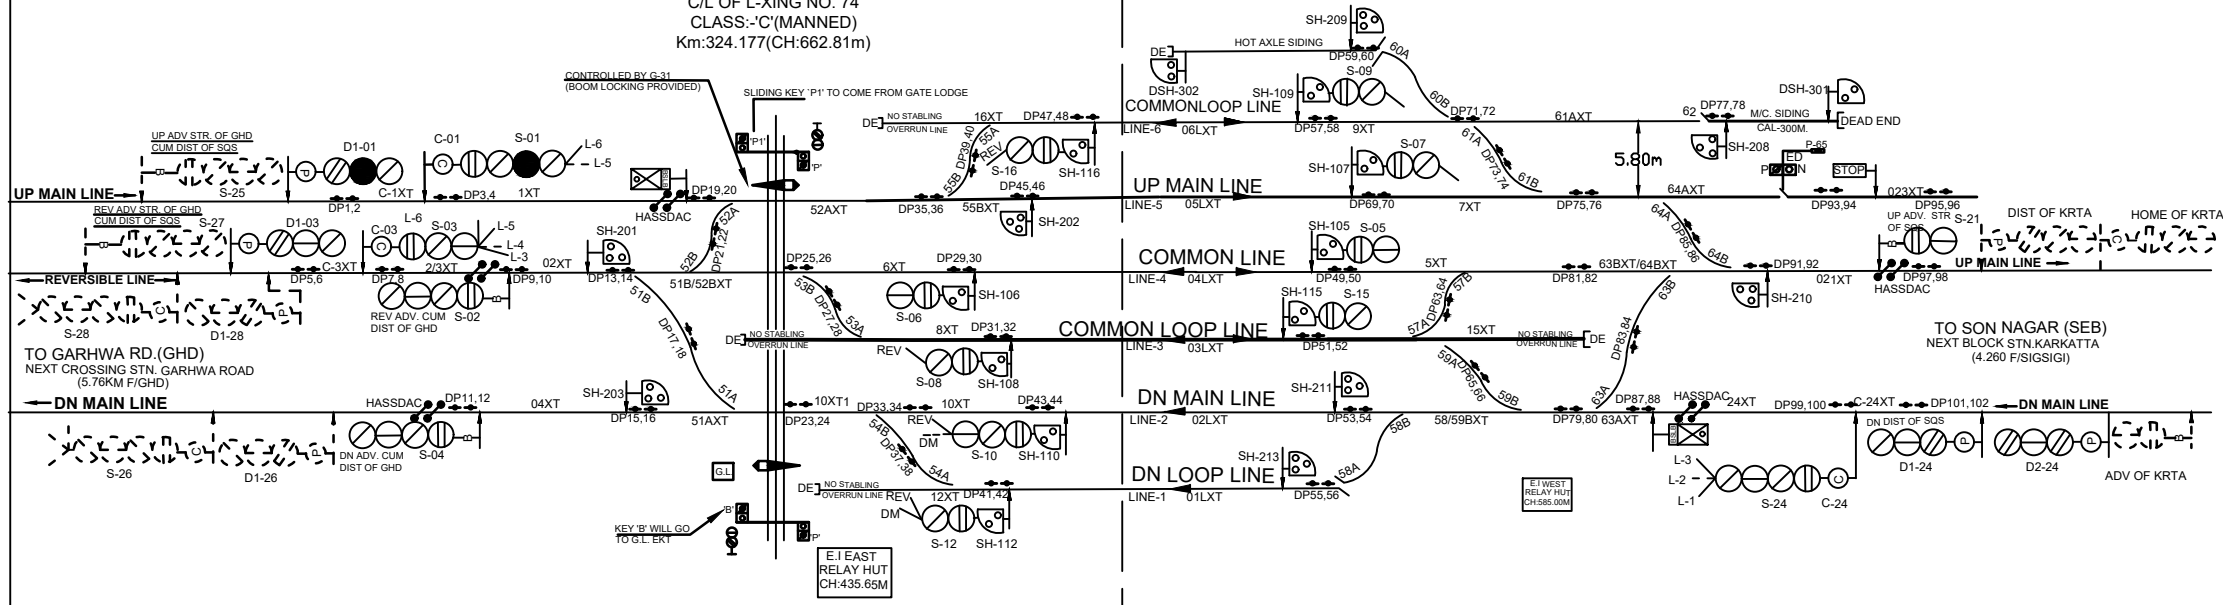

ECR/SIP/DDU/SQS/2021/PH-1

		ELECTRONIC INTERLOCKING CLASS 'B' STD-III	SIGSIGI (PHASE-I) DDU.DIV सिगसिगी	DRG. NO. SG/DDU/ SK/2022 SH. NO. 51
SSE/DRG	DSTE/DDU			