


करकट्टा (KRTA)


MACLS, "B" CLASS, STD-II(R)
DOC-31.05.14

TO SUIT SWRD NO-05-2013-DYCSSTE/W/DDU

OF STN. BLD
KM.629.25 FROM HW H
ATKM 329.25 FROM GOMDH

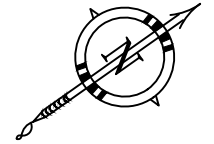

LEVEL X-ING GATE
NO. 69C/T AT KM 329/33-35
(MANNED)

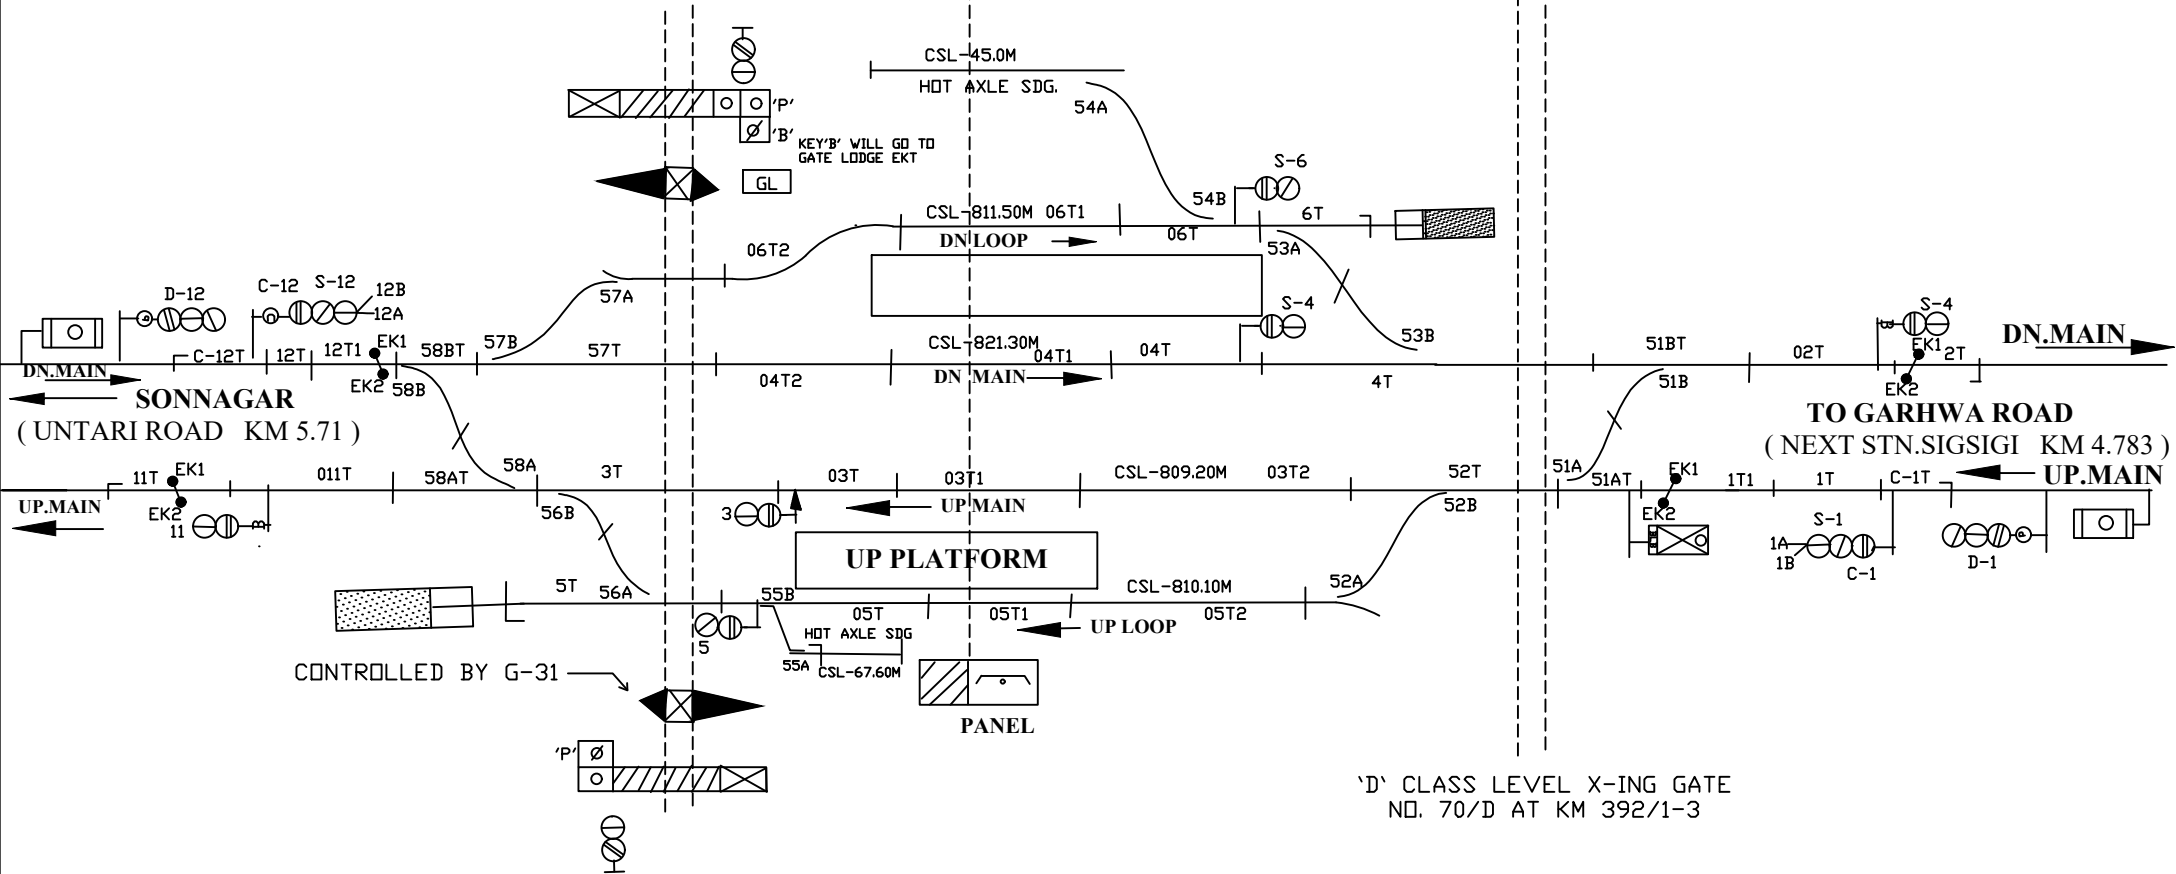

SONNAGAR
(UNTARI ROAD KM 5.71)

TO GARHWA ROAD
(NEXT STN. SIGSIGI KM 4.783)

CONTROLLED BY G-31

'D' CLASS LEVEL X-ING GATE
NO. 70/D AT KM 392/1-3

NOTE :-

1. MAGNETO TELEPHONE CNNECTED WITH SM's OFFICE & L-XING GATE No. 69/CT.

TO SUIT SIP NO.ECR/SIP/DDU/201/2013

E C R			KARKATTA DDU. DIV.	DRG. No. SG/DDU/ SK/2020 SH. No. 50
	SSE/ DRG	DSTE/ DDU		