

ANKORAH(ANH) अंकोरा E.I.


MACLS, "B" CLASS, STD-III

DOC:-15.02.2024



INTERLOCKED
C/L OF L-XING No.15
(MOTOR OPERATED)
CLASS-'SPL' (MANNED)
KM:395/01-03

OF STN. BUILDING OF (ANH) STN.
KM:395.91 FROM GOMOH

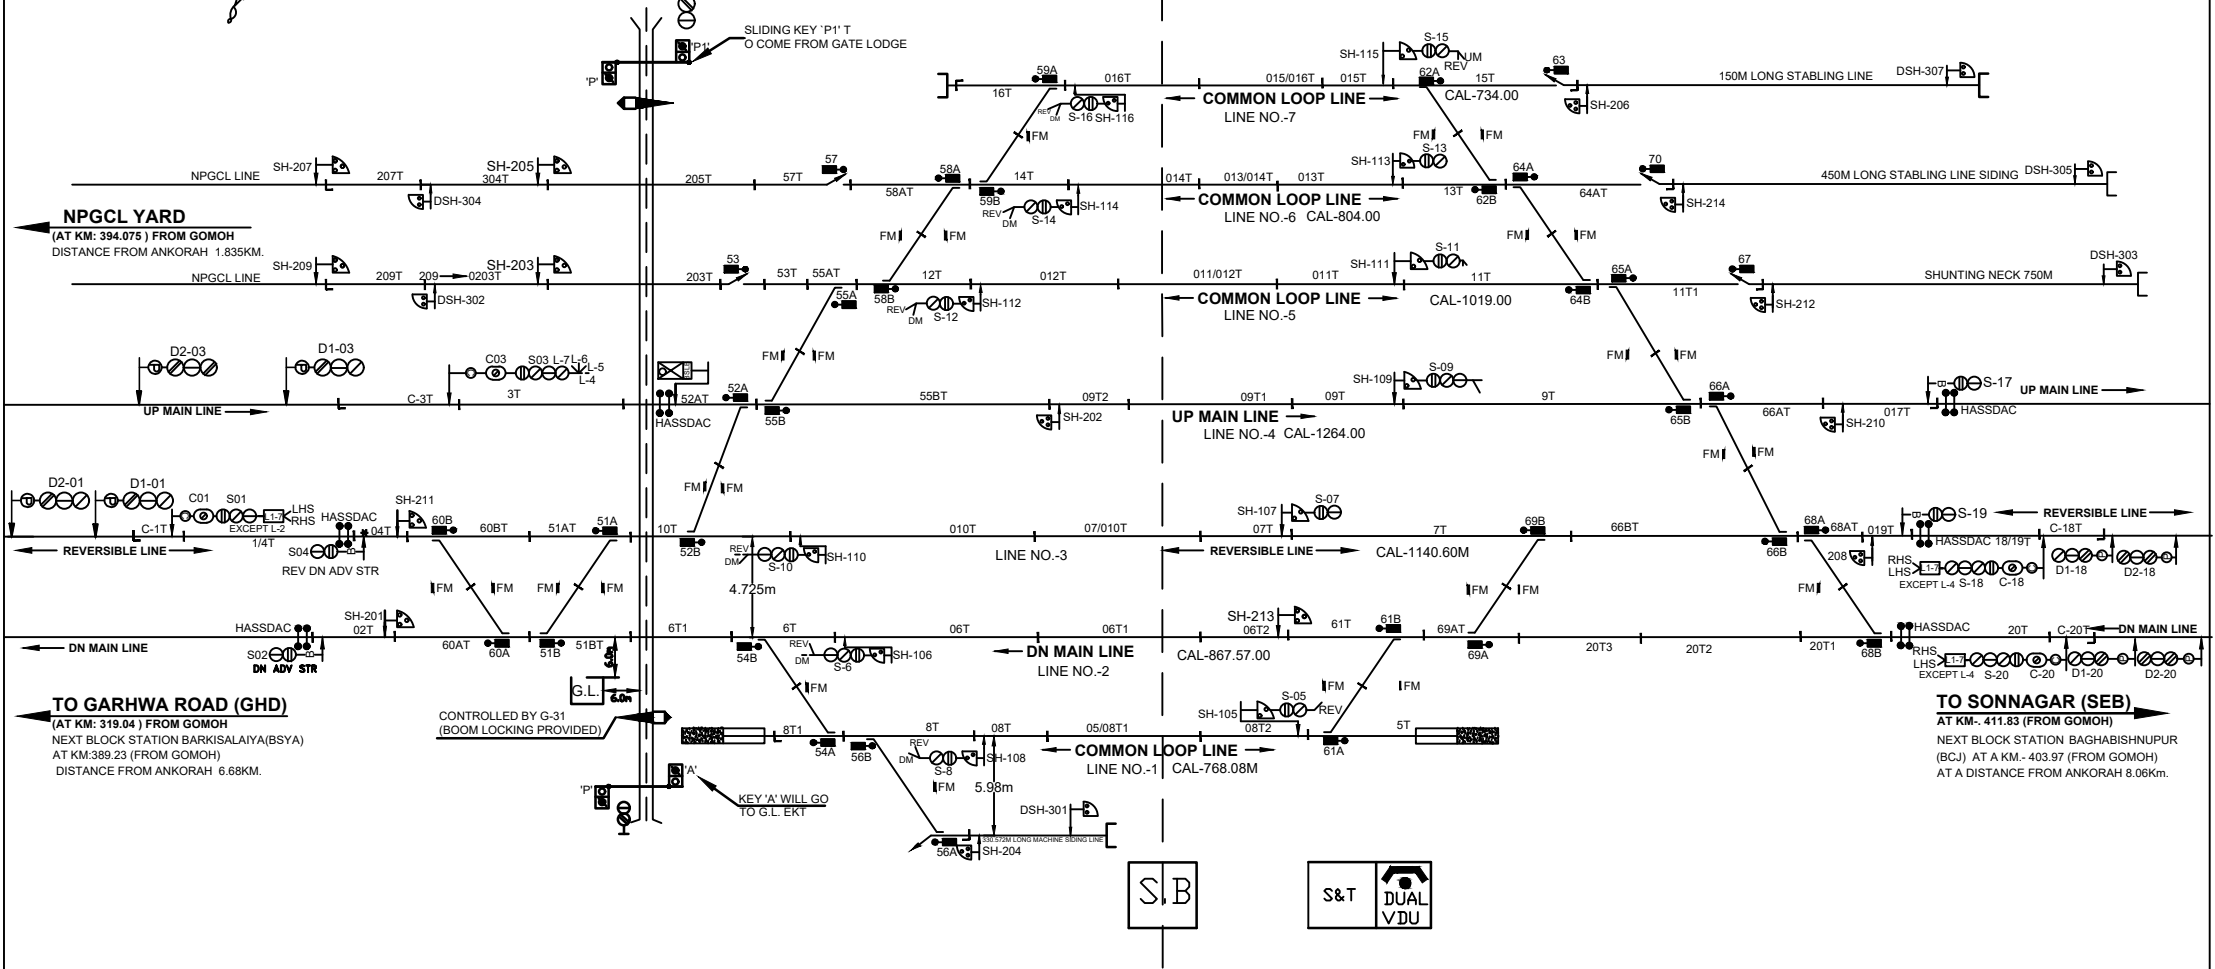

S&T
DUAL
VDU

TO SUIT SIP NO-.ECR/SIP/DDU/ANH/191/2023 FINAL PH ALT-A

E			ELECTRONIC INTERLOCKING (MACLS STD-III) CLASS-B	अंकोरा ANKORAH STN.	DRG. No.-SK/DDU/ SK/2-2024 SHT NO.- 40
C					
R	DSTE/DDU	SSE/DDU			