




सोननगर फ्लाई ओवर केबिन SEB FLY OVER CABIN (FOCS)

MACLS, "SPL" CLASS, STD-III
DOC:-15.02.2024

NEW PROP. STN. BLDG.
KM:408.360 FROM GOMOH
(FROM OLD S.B. 345.00m F/OLD CSB)
CH:0.00

BR NO. 10
C/L OF LANES ROB
AT Km.-407/31-408/1
(CH:359.00m(F/CSB))

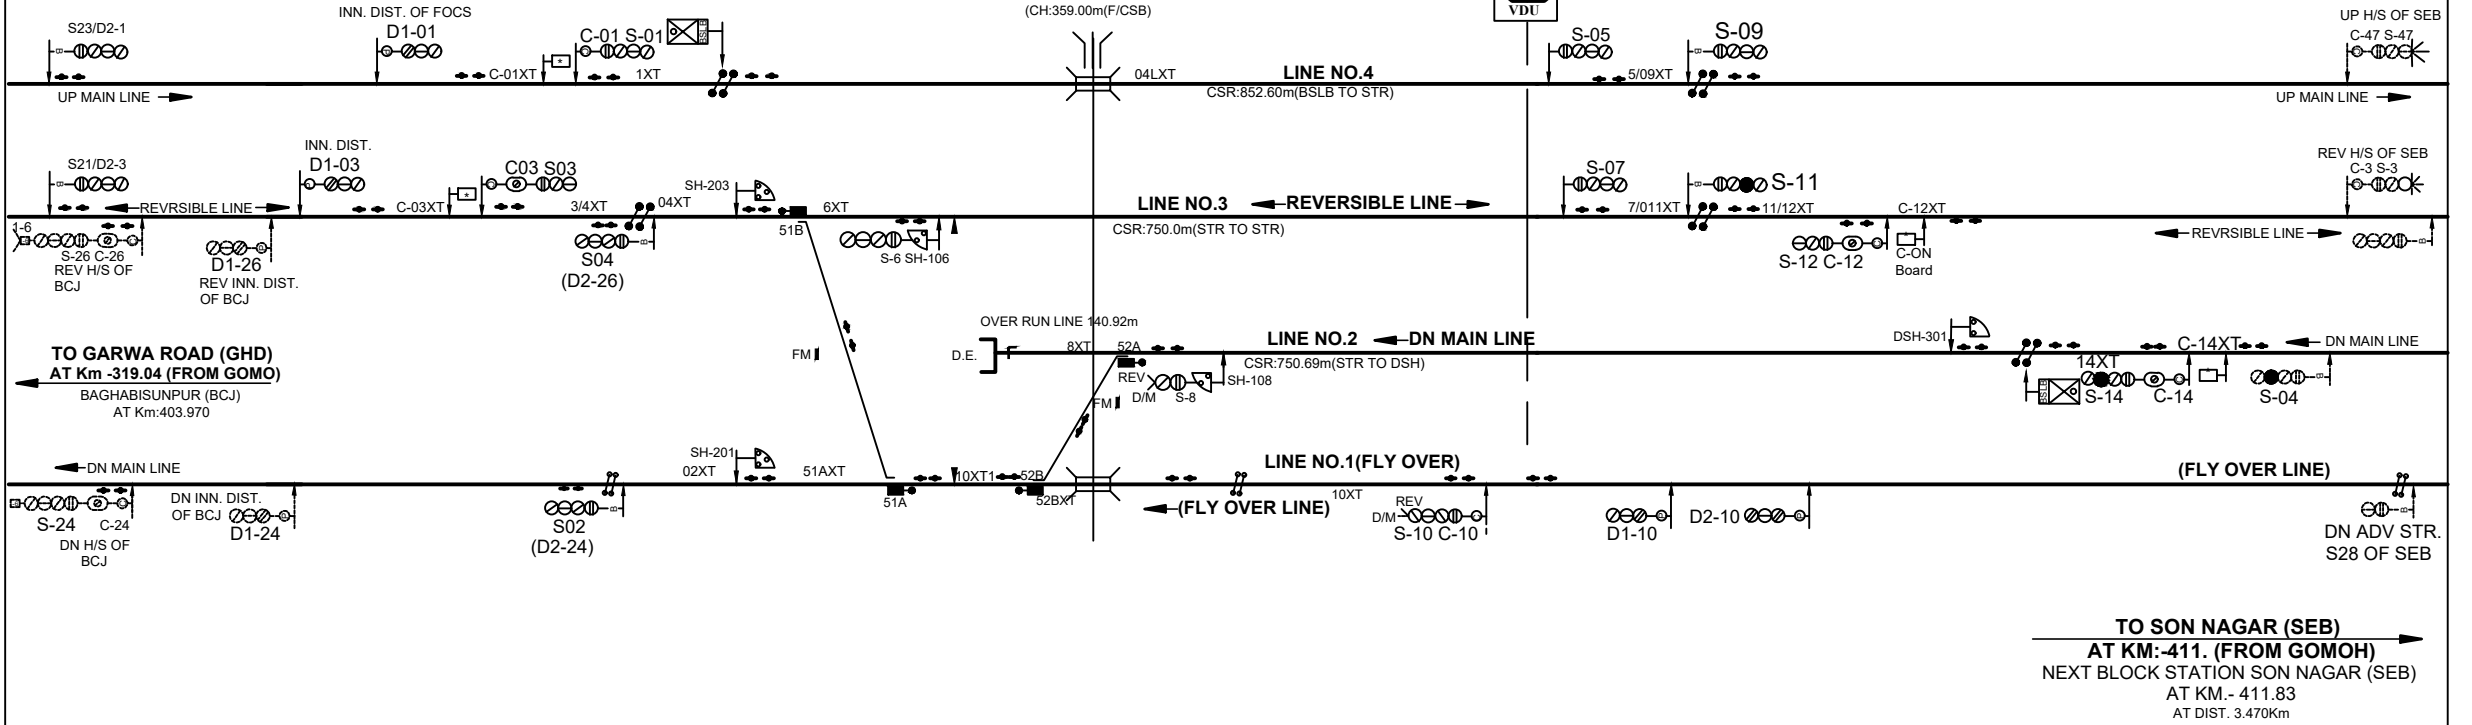

SUIT SIP.NO. ECR/SIP/DDU/019A/FOCS/2023

E C R			ELECTRONIC INTERLOCKING	SEB FLY OVER CABIN DDU. DIV.	DRG. No. SG/DDU/ SK/2024 SH. No. 38
	SSE/ DRG	DSTE/ DDU			