


मानपुर (MPO) (EI)

MACLS,SPL"CLASS, STD-III
DOC:-01.04.2024

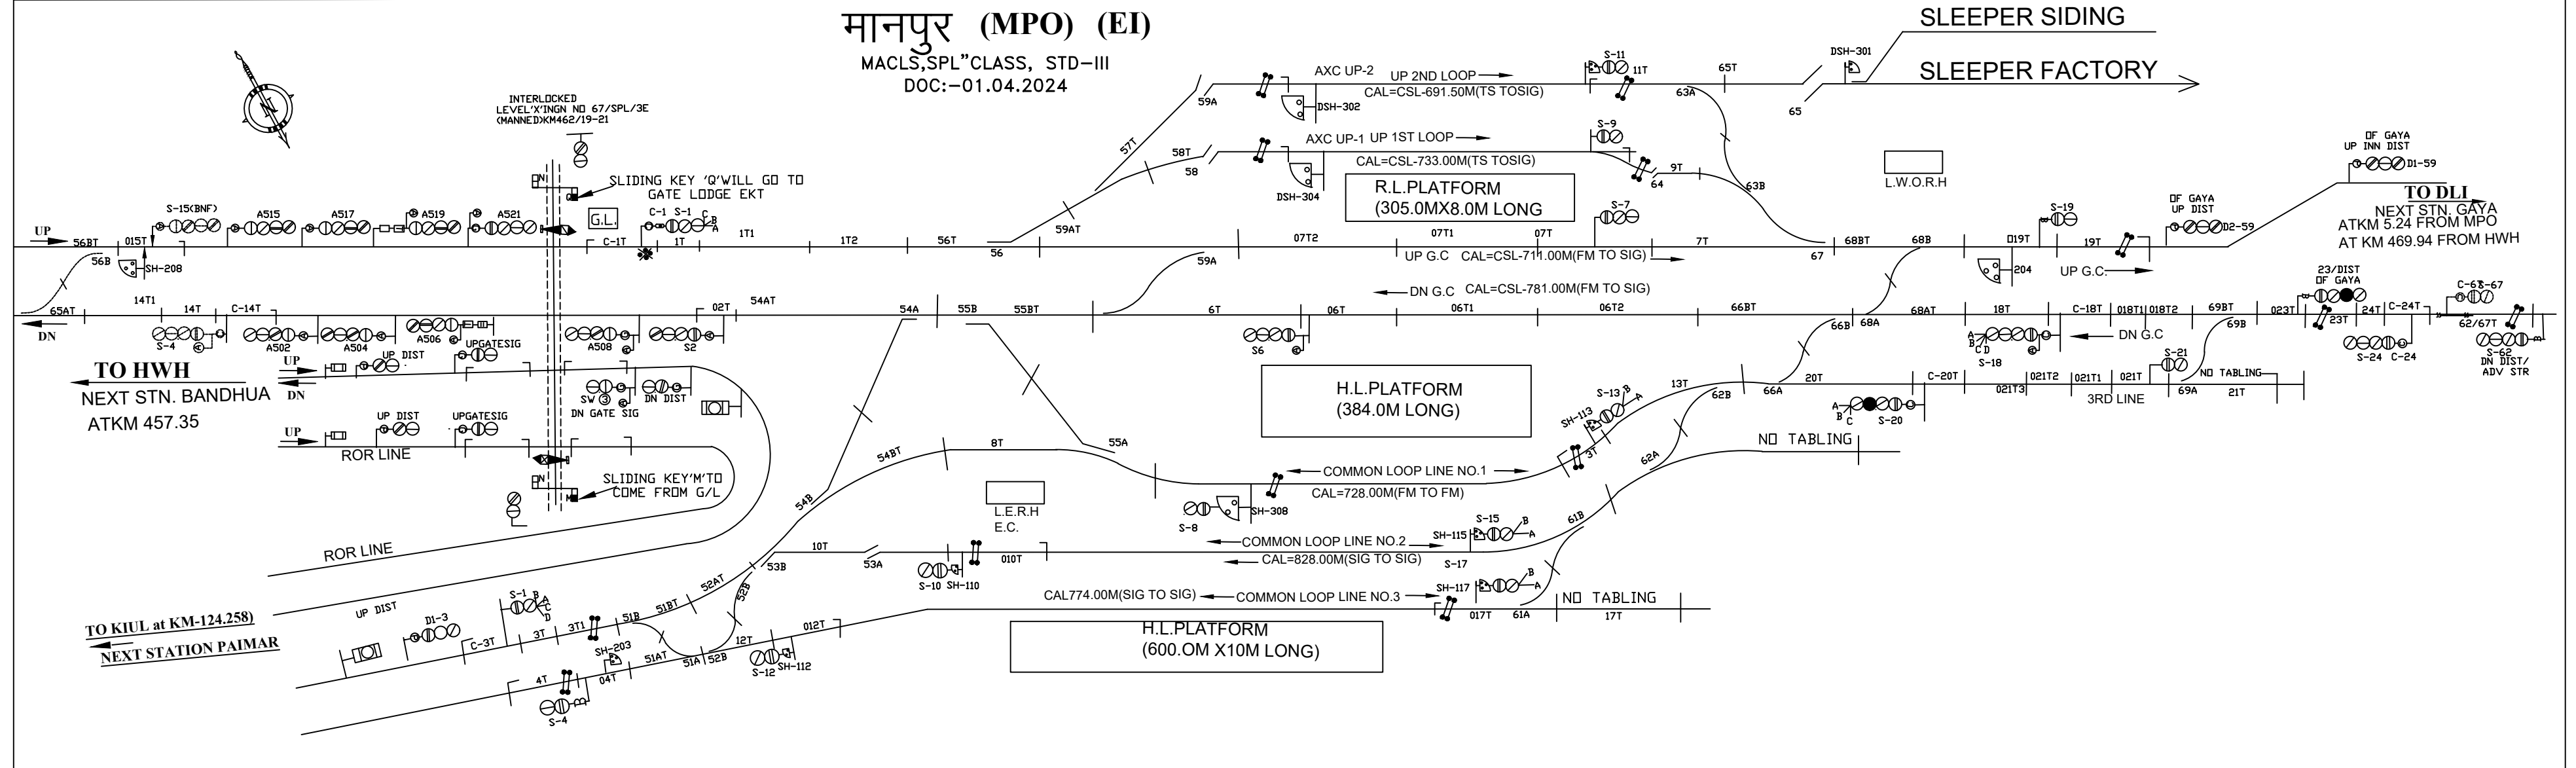

E C R			AUTOMATIC BLOCK SECTION	MANPUR STATION ELECTRONIC INTERLOCKING (MACLS STD-III CLASS -SPL)	DRG. No. SG/DDU/ SK/2024 SH. No.37
	SSE/ D&D	DSTE/ DDU	BNF TO MPO		