
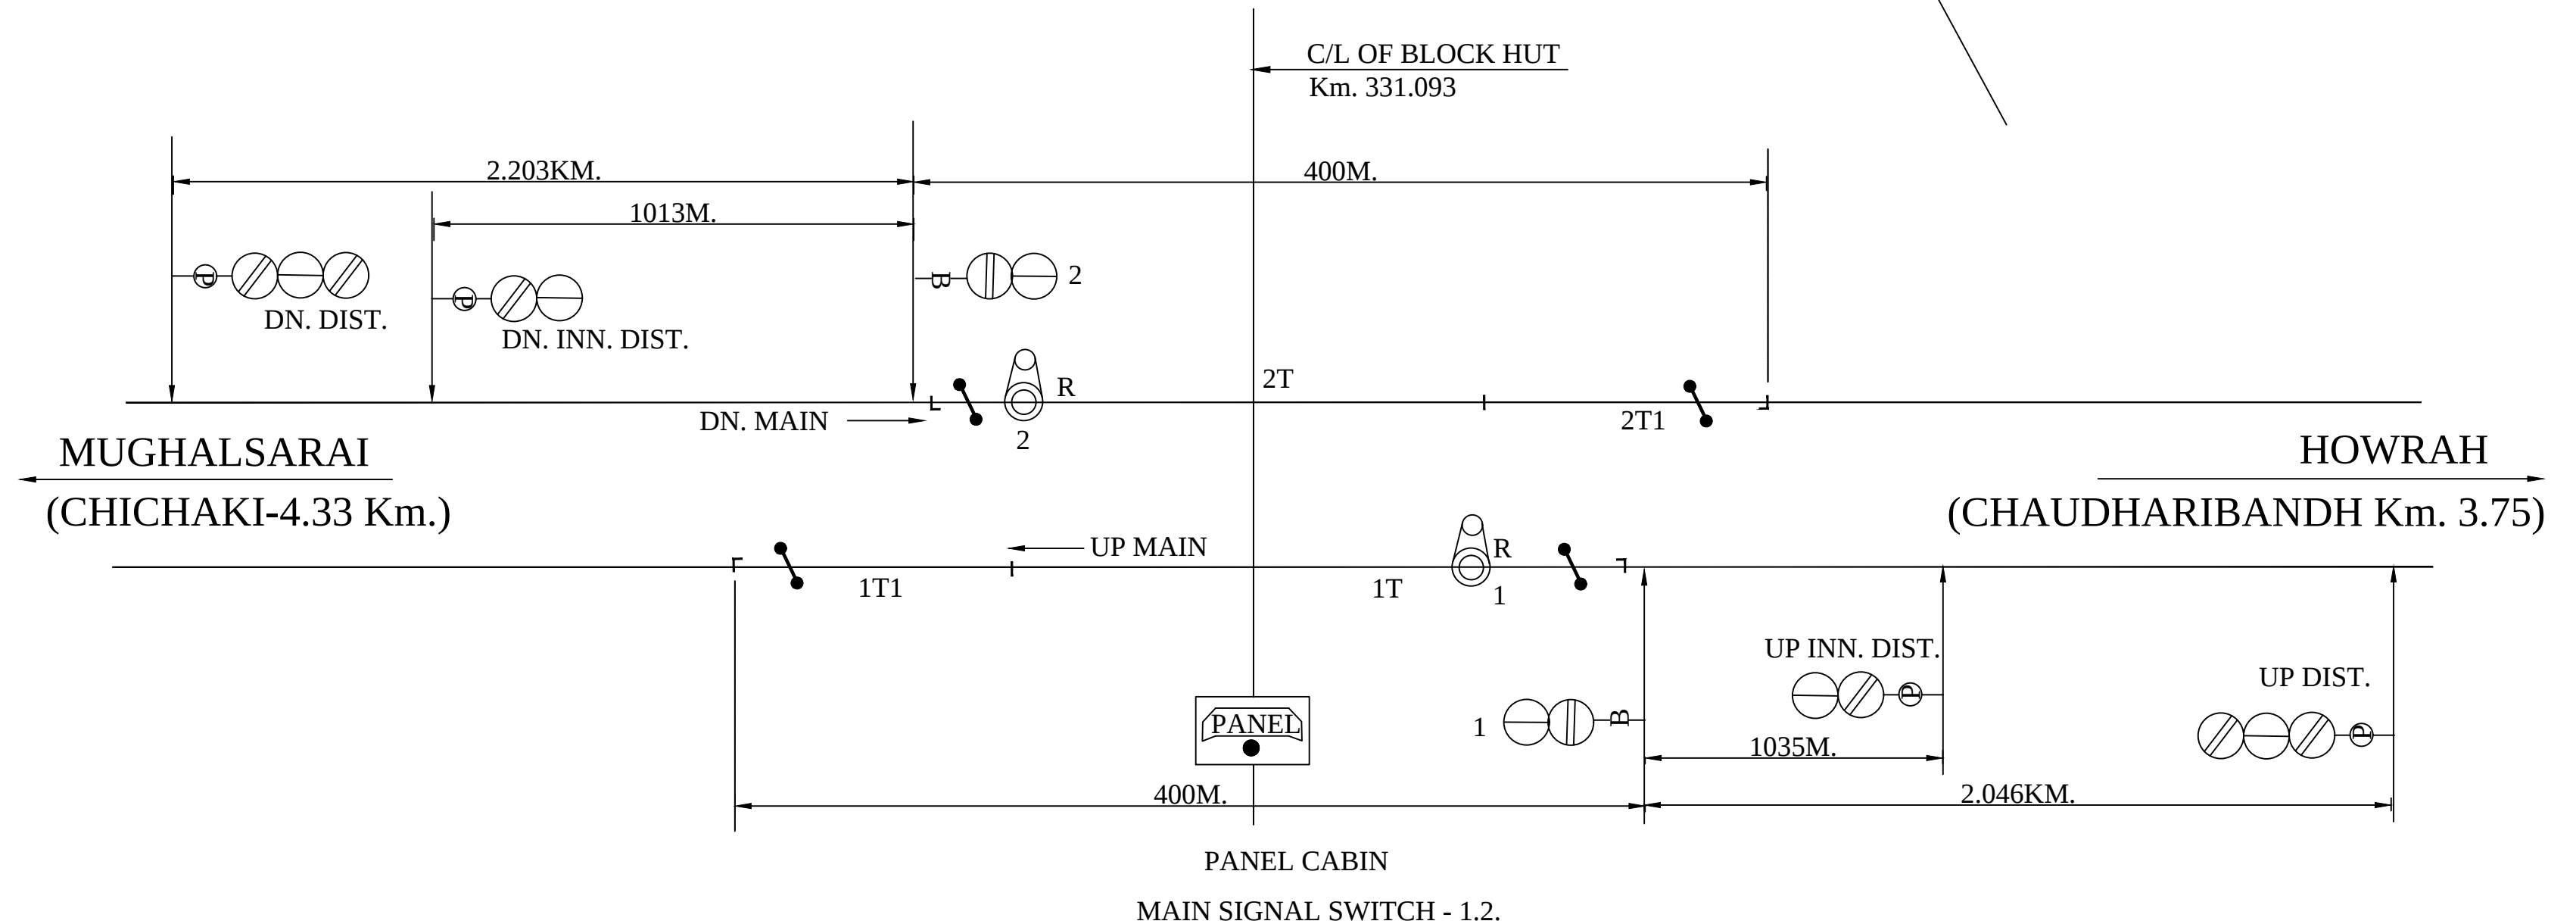


KARMABAD B.H.

MACL.STD-III .B CLASS

Date of commissioning:-23.12.2003

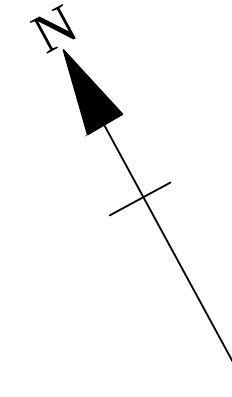

ASPECT CONTROL CHART

DN MAIN →			← UP MAIN		
DN.DIST.SIG.	DN.INN.DIST.SIG.	SIG.NO.-2	SIG.NO.-1	UP INN.DIST.SIG.	UP DIST.SIG.
G	G	G	G	G	G
YY	Y	R	R	Y	YY

NOTE:-

1. A.B. SYSTEM OF WORKING WITH CHICHAKI & CHAUDHARIBANDH.
2. CONTROL TELEPHONE PROVIDED WITH PANEL/ASM.
3. BPAC WITH S.M. PANEL,UFSBI PROVIDED AT TOWARDS CHAUDHARIBANDH IN UP & DN LINE.
4. BPAC WITH S.M. PANEL,UFSBI PROVIDED AT KARMABAD-TOWARDS CHICHAKI IN UP & DN LINE.