


# HAZARIBAGH ROAD (HZD) MACLS. 'B' CLASS STD-III (CENTRAL PANEL)

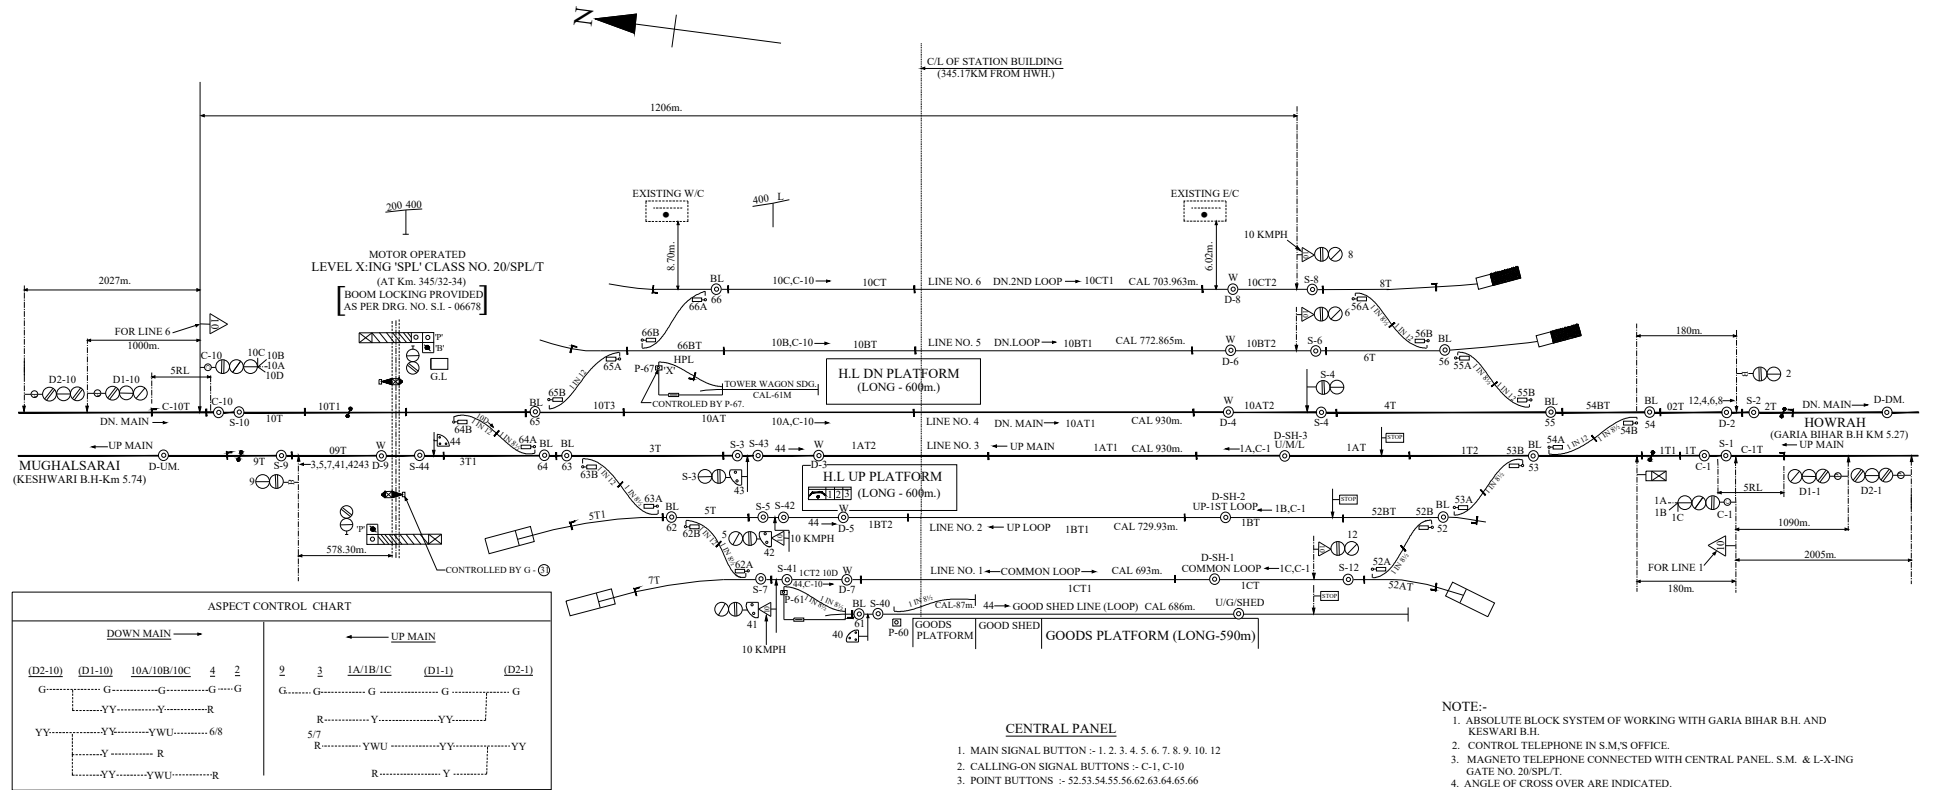

## NOTE:-

1. ABSOLUTE BLOCK SYSTEM OF WORKING WITH GARIA BIHAR B.H. AND KESWARI B.H.
2. CONTROL TELEPHONE IN S.M.'S OFFICE.
3. MAGNETO TELEPHONE CONNECTED WITH CENTRAL PANEL. S.M. & L-X-ING GATE NO. 20/SPL/T.
4. ANGLE OF CROSS OVER ARE INDICATED.
5. TRIPLE POLE LAMPS TO BE PROVIDED FOR ALL SIGNALS.
6. NO RUN THROUGH VIA UP & DN. LOOP LINES.