





# JIWDHARA STATION

ft o/kkjk LV'ku

# PHAGE-II

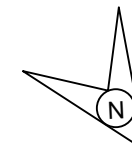

10

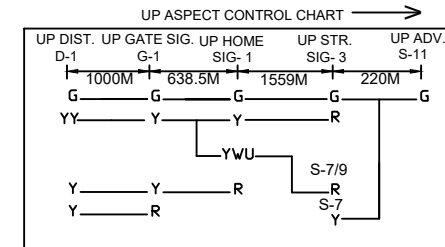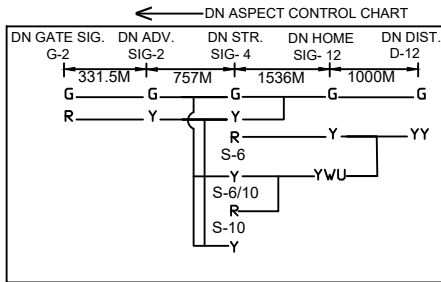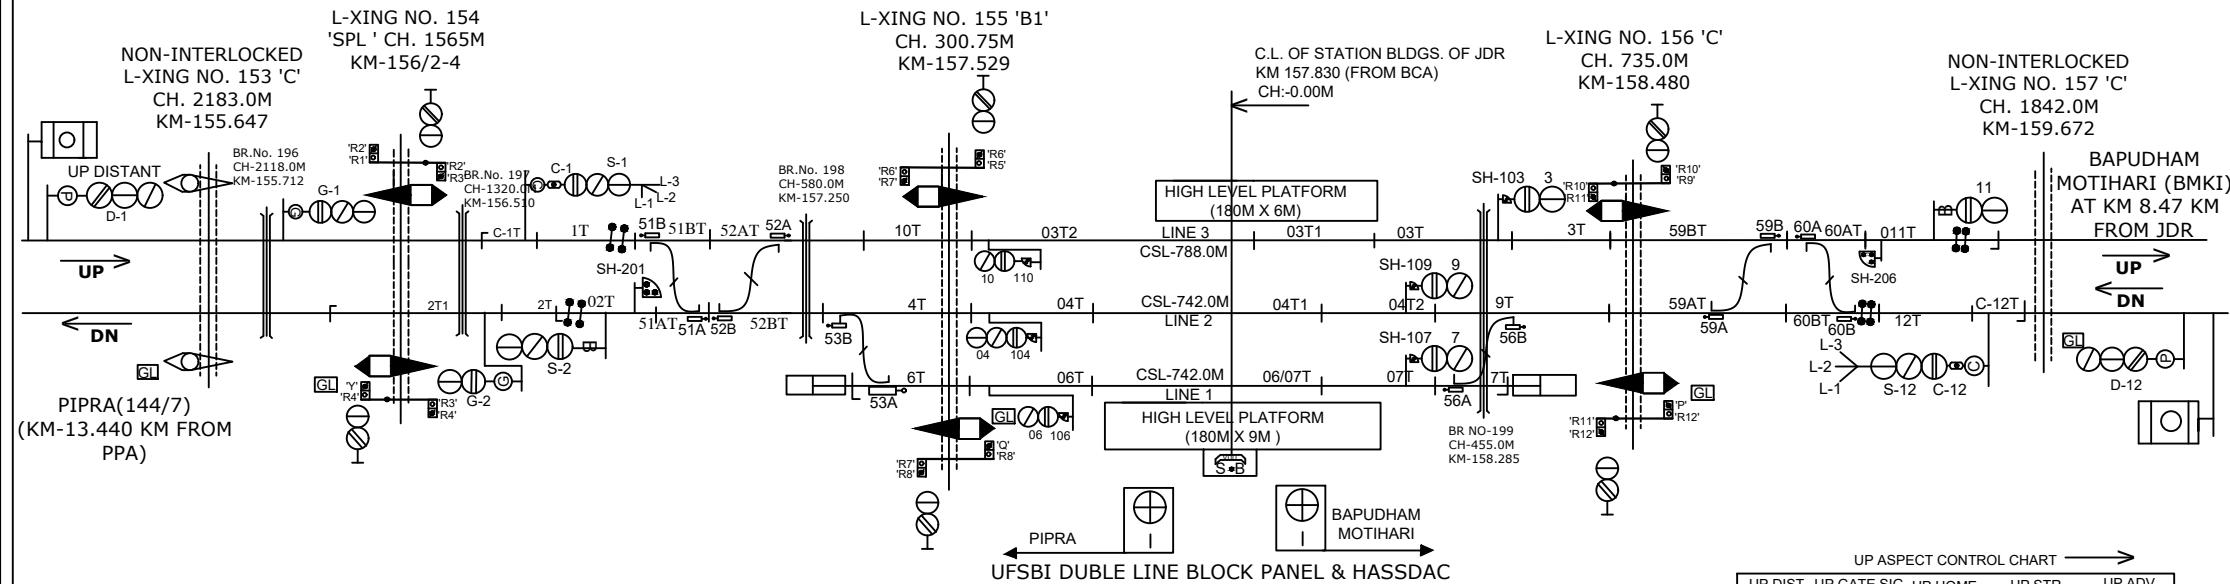

NOTE:-  
MAGNETO TELEPHONE CONNECTION PROVIDED WITH L.C NO.150'C, 152'C, 153'C, 154'SPL' & 155 'B1' BETWEEN JDR-PPA AND LC GATE NO.156 'C', 157 'C', 157A 'C' & 158 'B1' BETWEEN JDR-BMKI.

CLASS OF STATION : B  
STD OF SIG & INTERLOCKING: STD-II

EAST CENTRAL RAILWAY  
SAMASTIPUR DIVISION

ELECTRIC INTERLOCKING (E.I)  
STATION WORKING RULE DIAGRAM  
MACL, STD-II, CLASS 'B'  
PHAGE-I

JIDHARA  
ft o/kkjk

SWRD NO.-

ECR/SWRD/SPJ-  
JDR/334/2023

SR.DSTE/SPJ

DSTE/SPJ

JE/DRG

SUIT SIP NO. ECR/SIP/SPJ-JDR/334/2022, ALT-II