

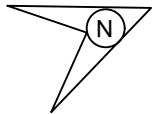
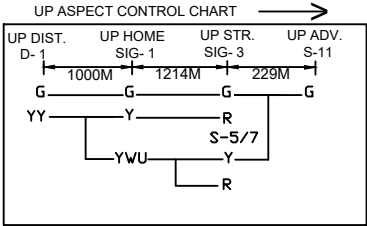


CHANDESHWAR ASTHAN (CDNA)

चंदेश्वर स्थान स्टेशन

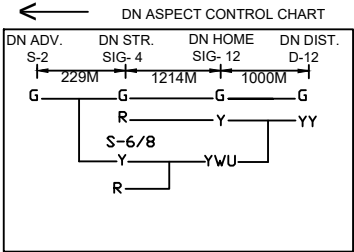

NEXT BLOCK STATION
MAHRAIL (MHRL)
KM-6.160 FROM (CDNA)
(AT KM-7.605)

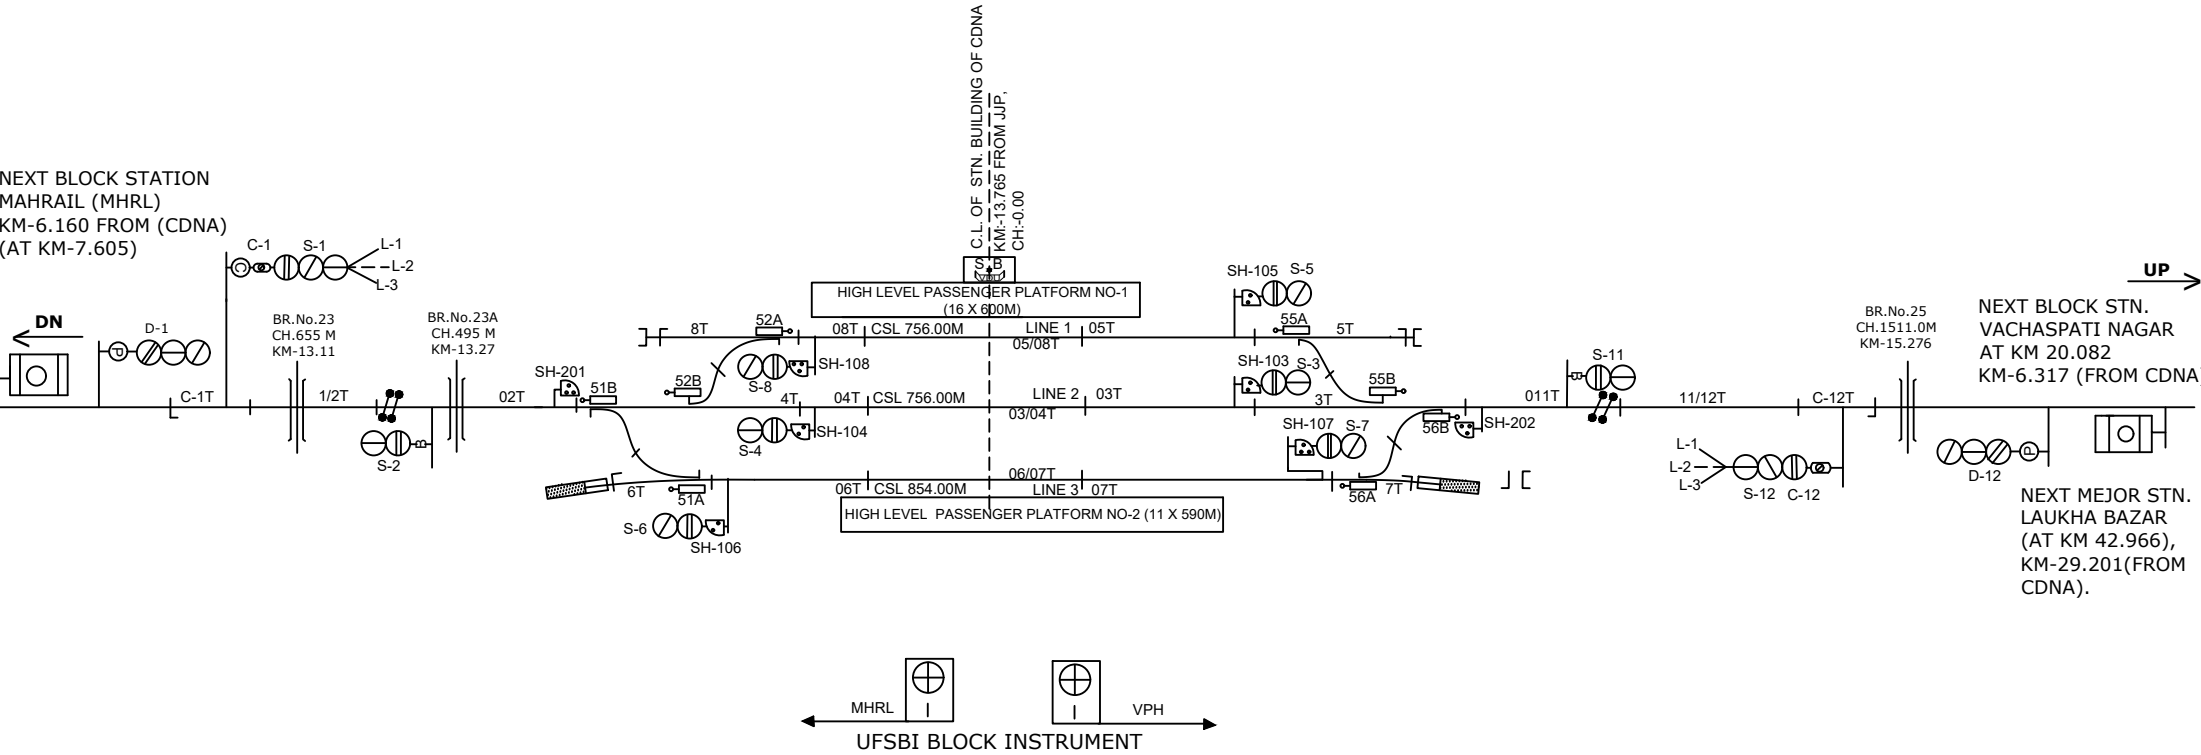

CLASS OF STATION : B
STD OF SIG & INTERLOCKING: STD-II

EAST CENTRAL RAILWAY
SAMASTIPUR DIVISION

CENTRAL CONTROL (E.I.)
STATION WORKING RULE DIAGRAM
MACL, STD-II, CLASS 'B'

CHANDESHWAR ASTHAN
चंदेश्वर स्थान

SWRD NO.-
ECR/SWRD/SPJ-
CDNA/469/2023

Sr.DSTE/SPJ

DSTE/SPJ

SSE/SIG/SPJ

TO SUIT SIP NO. ECR/SIP/SPJ-CDNA/469/2023