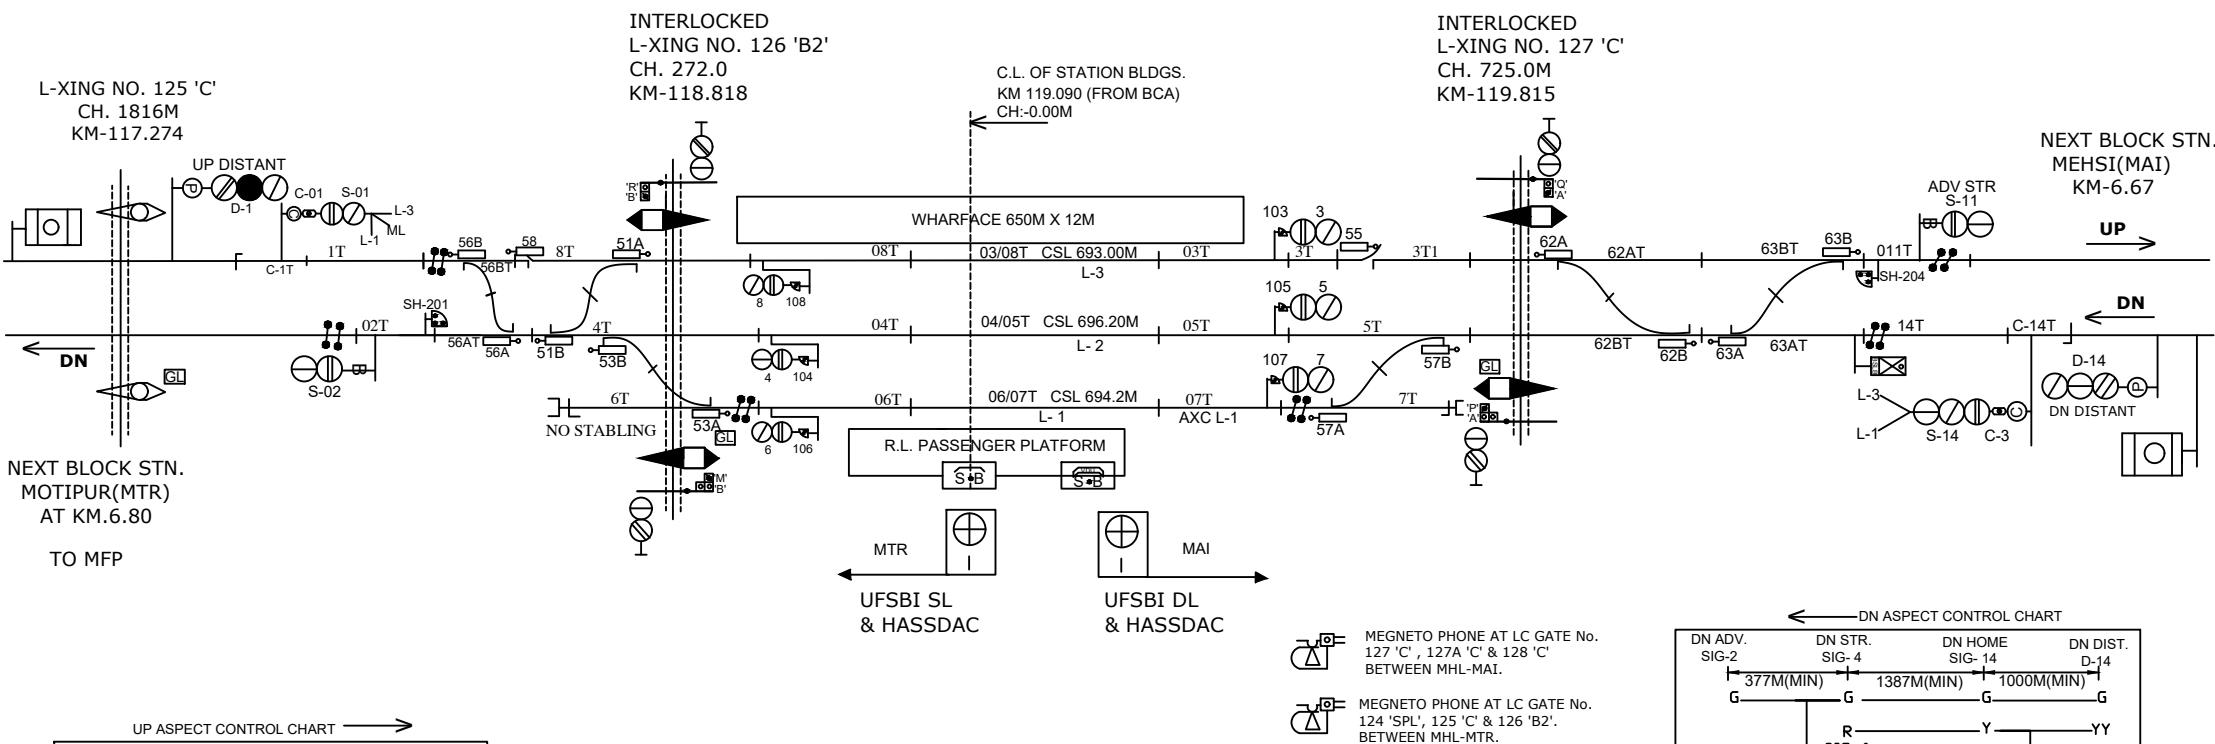
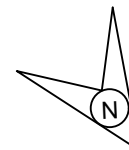


CLASS OF STATION : B
STD OF SIG & INTERLOCKING: STD-II

EAST CENTRAL RAILWAY SAMASTIPUR DIVISION				ELECTRONIC INTERLOCKING STATION WORKING RULE DIAGRAM MACL, STD-II , CLASS 'B'	MAHWAL Ekgoy	SWRD NO.-
	SR.DSTE/SPJ	DSTE/SPJ	JE/DRG	TO SUIT SIP NO. ECR/SIP/SPJ-MHL/330/2021 ALT-A5		<u>ECR/SWRD/SPJ-MHL/330/2022</u>