



DETAILS OF IRS TYPE MOTOR OPERATED POINTS WITH CRANK HANDLE GROUPING:

GROUP	POINTS	CH EKT KEPT AT
CH1	51	SM ROOM
CH2	53	SM ROOM
CH3	54	SM ROOM
CH4	55	SM ROOM
CH5	56	SM ROOM
CH6	57	SM ROOM
CH7	58	SM ROOM
CH8	59	SM ROOM
CH9	60	SM ROOM
CH10	61	SM ROOM
CH11	62	SM ROOM

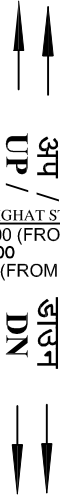

OF TARIGHAT STATION BUILDING
km 8/850.00 (FROM GHAZIPUR CITY)
AT CH: 0.00
km 16/700 (FROM DILDARNAGAR)

INTERLOCKED
C/L OF L-XING NO. 9
(MOTOR OPERATED)
CLASS:-B1 (MANNED)
AT km 16/0-01
AT CH: 710.0m FROM CSB,
TLU-29463
(03/2023)

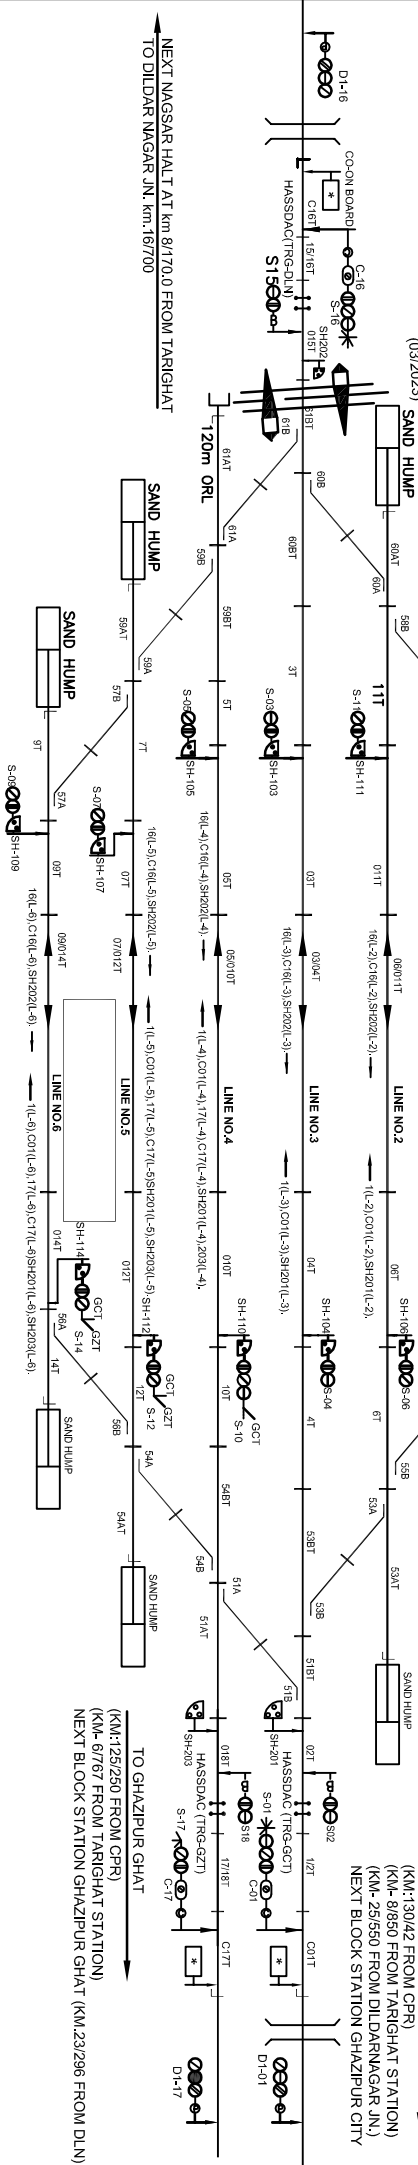

BLOCK WORKING:

SECTION	TYPE OF BLOCK WORKING	BLOCK INSTRUMENT TYPE	BPAC	REMARKS IF ANY
'TARIGHAT'-DILDARNAGAR	ABSOLUTE BLOCK	UFSB-SL WITH BLOCK PANEL	HASSDAC	LOCATED AT SM ROOM
'TARIGHAT'-GHAZIPUR CITY	ABSOLUTE BLOCK	UFSB-SL WITH BLOCK PANEL	HASSDAC	LOCATED AT SM ROOM
'TARIGHAT'-GHAZIPUR GHAT	ABSOLUTE BLOCK	UFSB-SL WITH BLOCK PANEL	HASSDAC	LOCATED AT SM ROOM

DETAILS OF AXLE COUNTERS:

AXLE COUNTER SECTION	TYPE OF AXLE COUNTER	TYPE OF RESETTING	LOCATION OF RESETTING BOX	LOCATION OF RESETTING BOX
TARIGHAT - DILDARNAGAR	HASSDAC	PREPARATORY	SM OF 'TARIGHAT'	SM OF DILDARNAGAR
TARIGHAT - GHAZIPUR CITY	HASSDAC	PREPARATORY	SM OF 'TARIGHAT'	SM OF GHAZIPUR CITY
TARIGHAT - GHAZIPUR GHAT	HASSDAC	PREPARATORY	SM OF 'TARIGHAT'	SM OF GHAZIPUR GHAT