
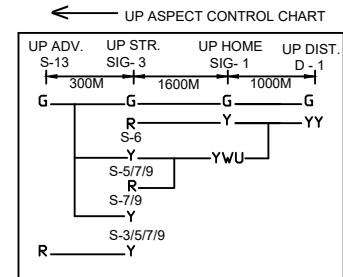
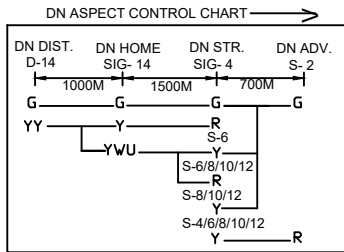
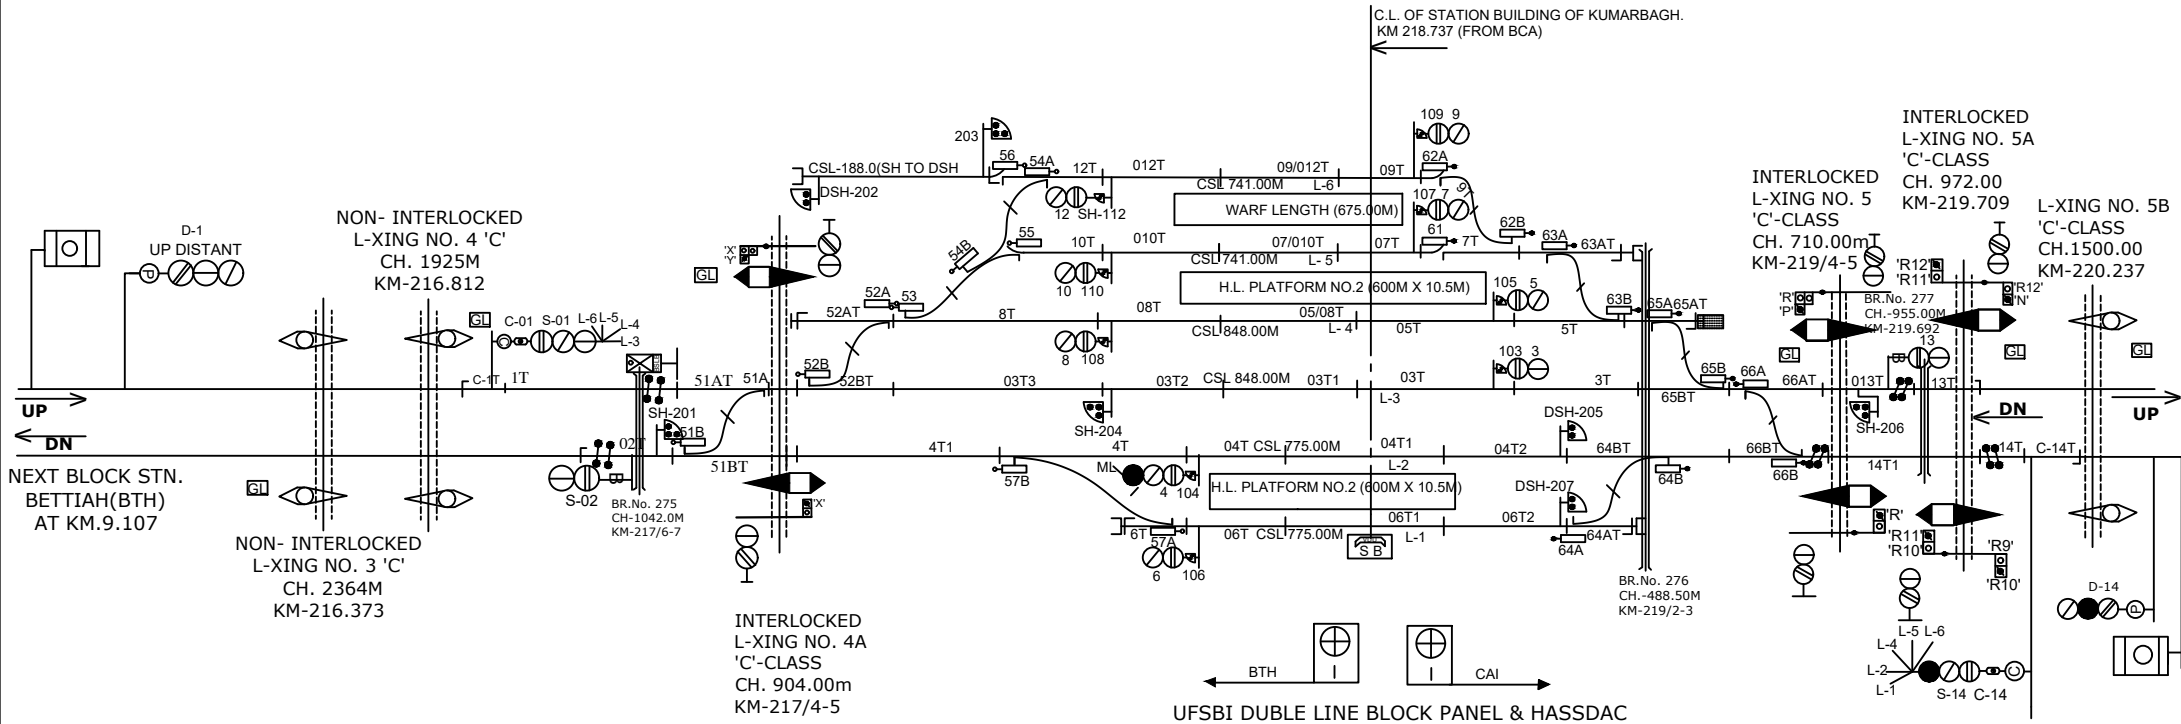


# KUMARBAG STATION

## कुमारबाग स्टेशन

# PHASE-II

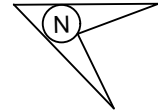

CLASS OF STATION : B  
STD OF SIG & INTERLOCKING: STD-II R

EAST CENTRAL RAILWAY  
SAMASTIPUR DIVISION

ELECTRIC INTERLOCKING (E.I)  
STATION WORKING RULE DIAGRAM  
MACL, STD-II (R), CLASS 'B'

KUMARBAG

SWRD NO.-

SR.DSTE/SPJ  
2018(RD)/03

Sr.DSTE/SPJ

DSTE/W/SPJ

SSE/SIG/SPJ

SUIT SIP NO. ECR/SIP/SPJ-KUMB/340/2020