



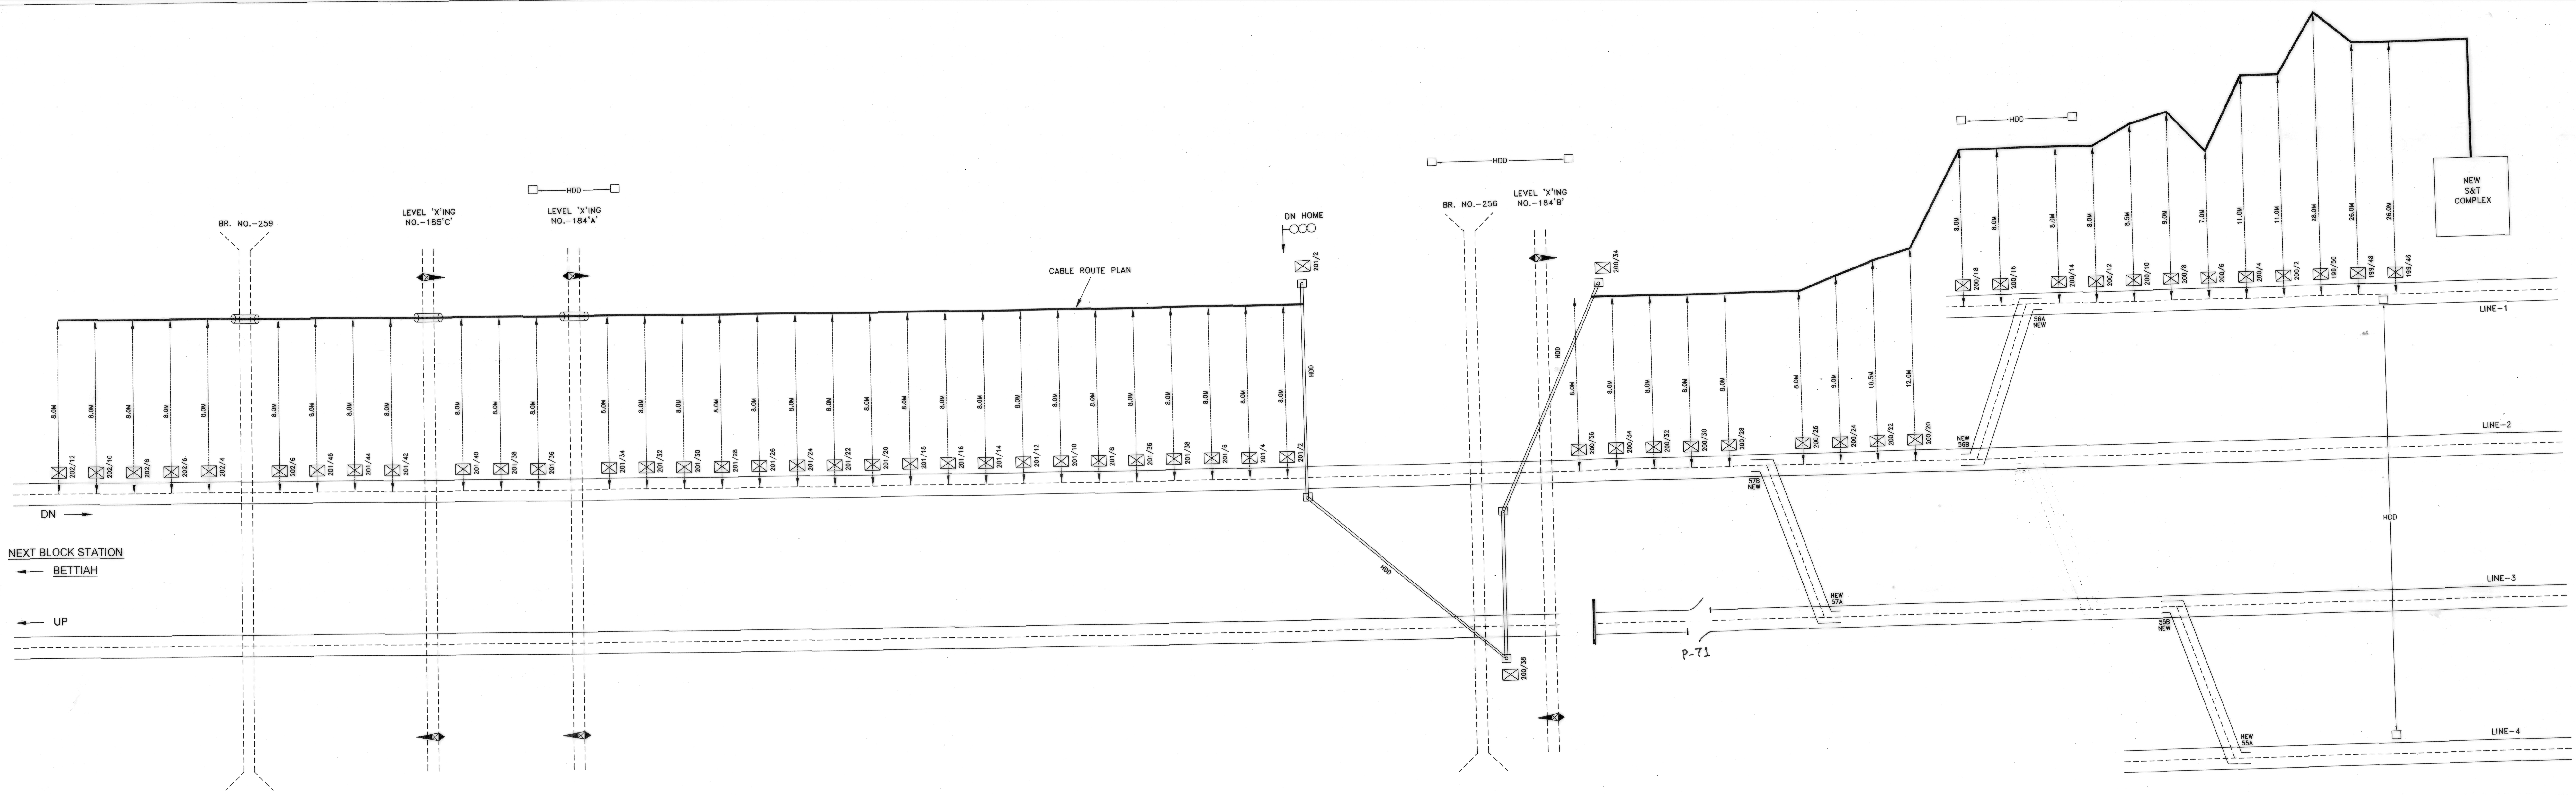

PREPARED BY: DURGA SIGNAL INFRA PVT LTD. 34, CHITTARANJAN AVENUE KOLKATA-700012			DRAWN P. SAHA		CHECKED	S.E.R SAMASTIPUR DIVISION		CHECKED SSE/S/C/SPJ ASTE/C/MFP	APPROVED DY. CSTE/CON-II/N/MHX	CABLE ROUTE PLAN MAJHOLIA (BETTIAH SIDE)	TO SUIT SIP NO. ECR/SIP/SPJ-MJL/338/2021 ALT-A2	
											SHEET NO. 01/02	
											ECR/CRP/SPJ-MJL/ 338/2023	DRAWING NO.

WJ- C85-CCB

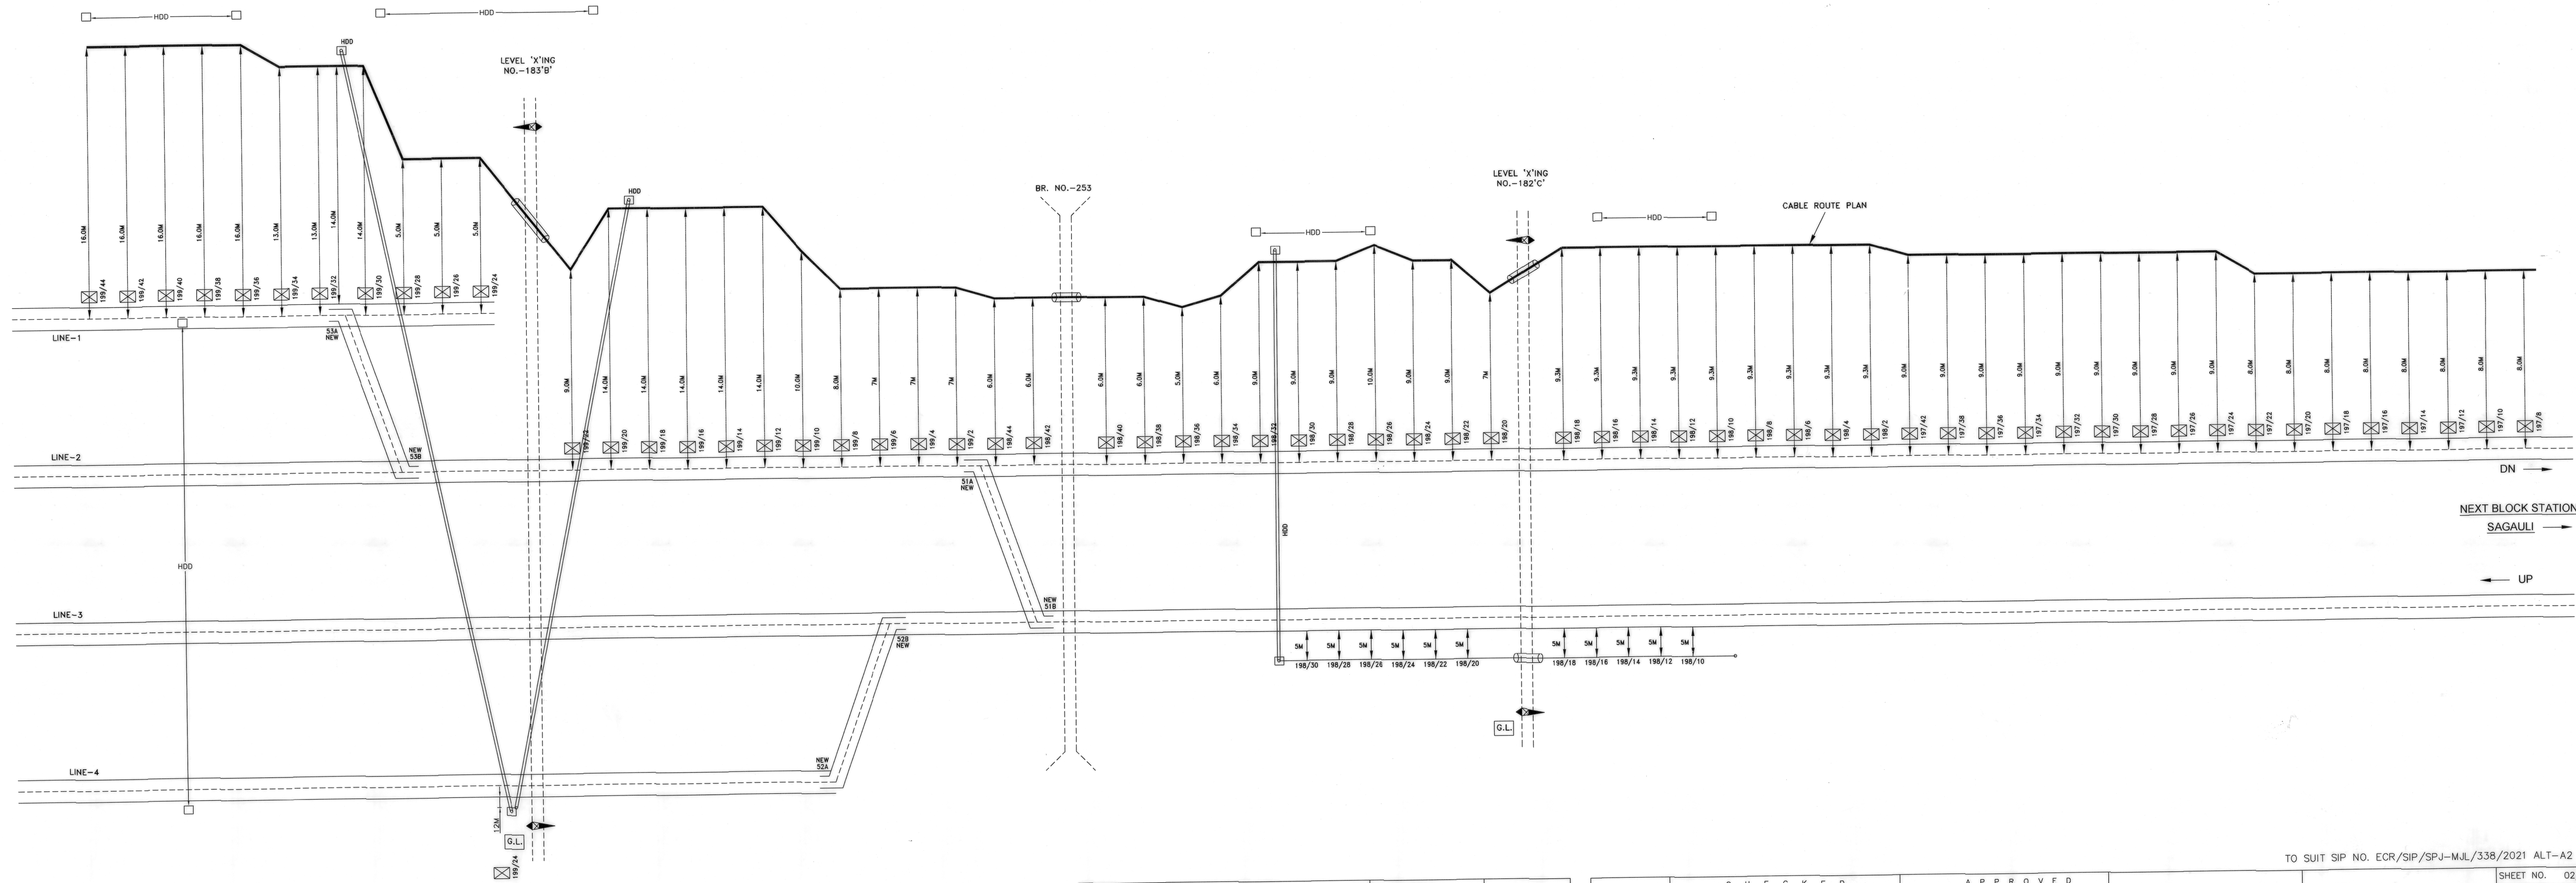

PREPARED BY:
DURGA SIGNAL INFRA PVT LTD.
34, CHITTARANJAN AVENUE
KOLKATA-700012

DRAWN	CHECKED
P. SAHA	-

S.E.R
SAMASTIPUR
DIVISION

CHECKED		APPROVED
SSE/S/C/SPJ	ATE/C/MFP	DY. CSTE/CON-II/N/MHX

CABLE ROUTE PLAN

MAJHOLIA
(SAGALI SIDE)

TO SUIT SIP NO. ECR/SIP/SPJ-MJL/338/2021 ALT-A2
SHEET NO. 02/02
ECR/CRP/SPJ-MJL/
338/2023
DRAWING NO.