

SGI
SHEET NO. 1/6



MFP/5029
MFP/5031
MFP/5033

MFP/5041
MFP/5043
MFP/5043A

MFP/5049
MFP/5051
86/41
86/43
86/45
87/03
87/05
87/07
87/08
87/10

LEADS		TRENCHING		STRAIGHT JOINT	S

ALL DIMENSIONS ARE IN METTER
(NOT TO SCALE)

WATER ALARM
27/10/2021

DRAWING BY

CHECKED BY

BABA PROJECTS PVT. LTD.
RAJCHH-PURCHH

28/03/2021

SSE/CTINKE

28/07/2021

ASTE/CMFP


02/10/2021

DV. CST/CMHX

06/11/2021

MICROWAVE
TO
KAPARPURA

MUZAFFARPUR TO SAGAIL
EAST CENTRAL RAILWAY
SAMASTPUR DIVISION

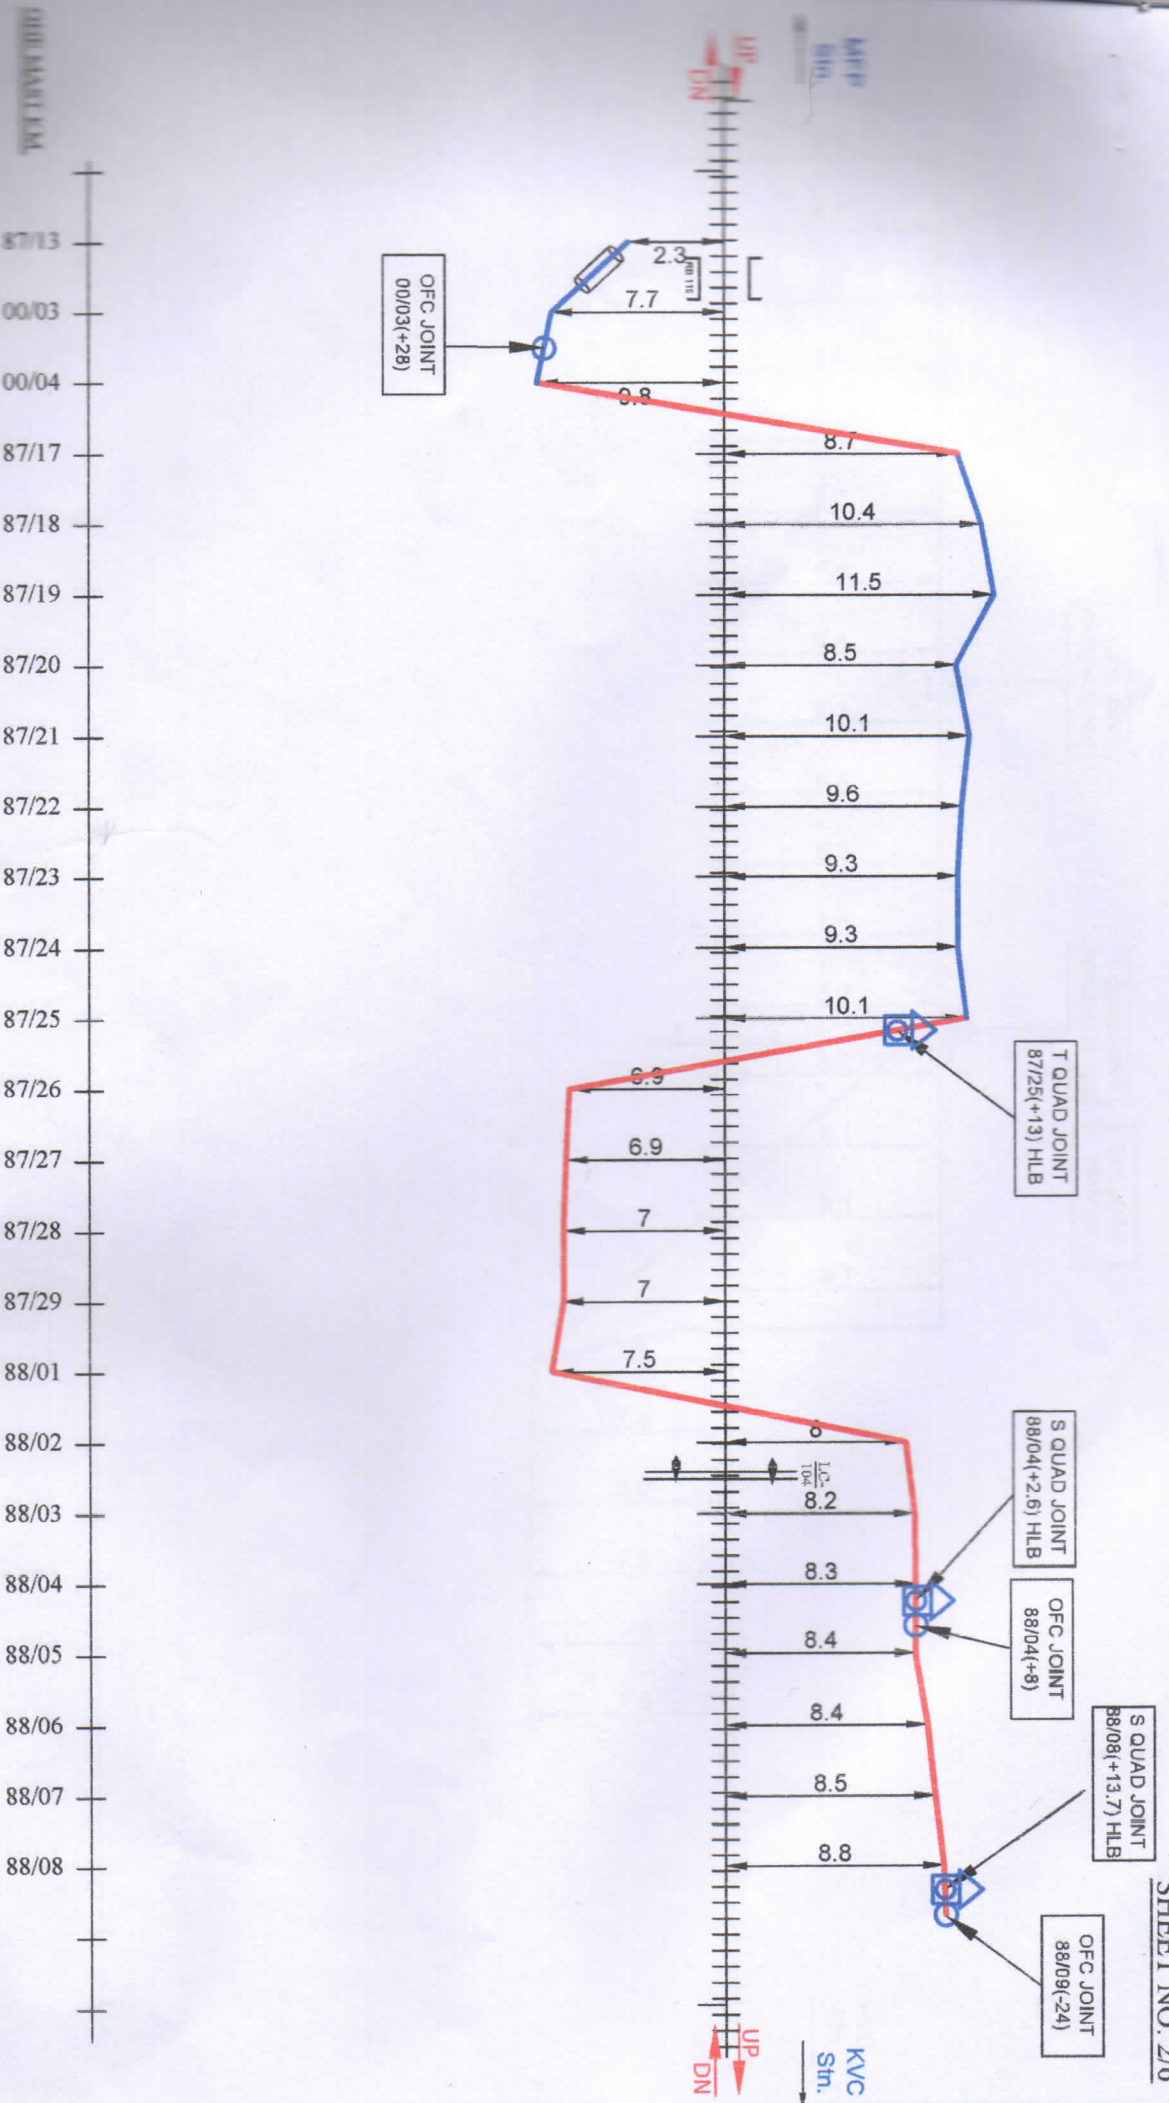



24F OFC & 6 QUAD CABLE ROUTE DIAGRAM FROM MICROWAVE MUZAFFARPUR TO KAPARPURA

SHEET NO. 3/6

SGL

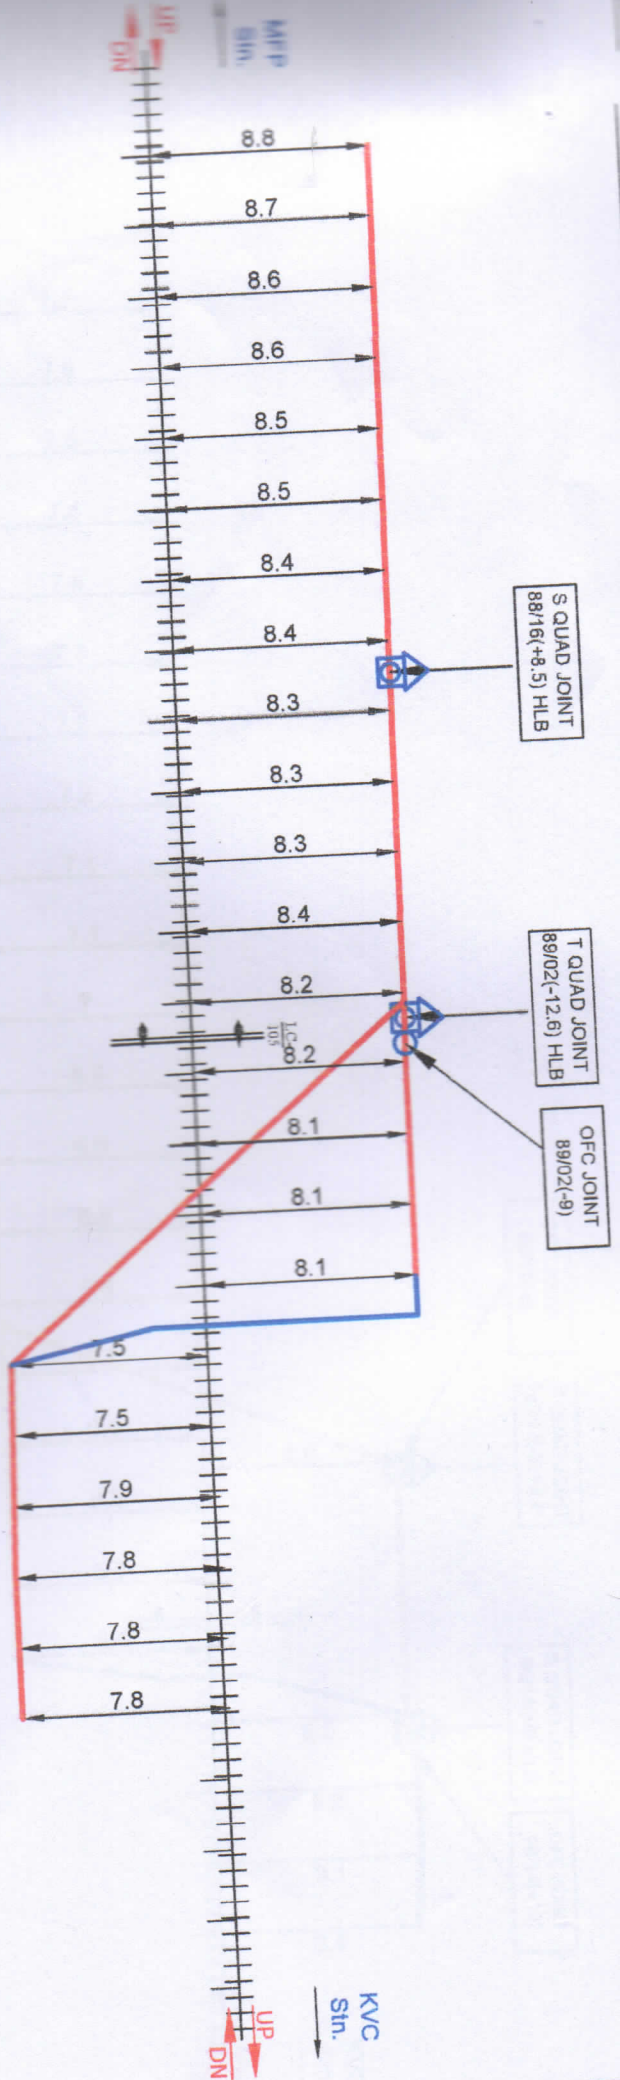

S QUAD JOINT
88/16(+8.5) HLB

T QUAD JOINT
89/02(-12.6) HLB


OFC JOINT
89/02(-9)

88/09
88/10
88/11
88/12
88/13
88/14
88/15
88/16
88/17
88/18
88/19
88/20
89/01
89/02
89/03
89/04
89/05
89/06
89/07
89/08
89/09
89/10
89/11

WATER ADMIN
27/07/2021
28/07/2021
BABA PROJECTS PVT. LTD.
RANCHHAKHAND

CHECKED BY
APPROVED BY
DY. CSTE/CIMHX

CABLE ROUTE PLAN
MICROWAVE
TO
KAPARPURA
MUZAFFARPUR TO SAGAUJI
EAST CENTRAL RAILWAY
SONPUR DIVISION

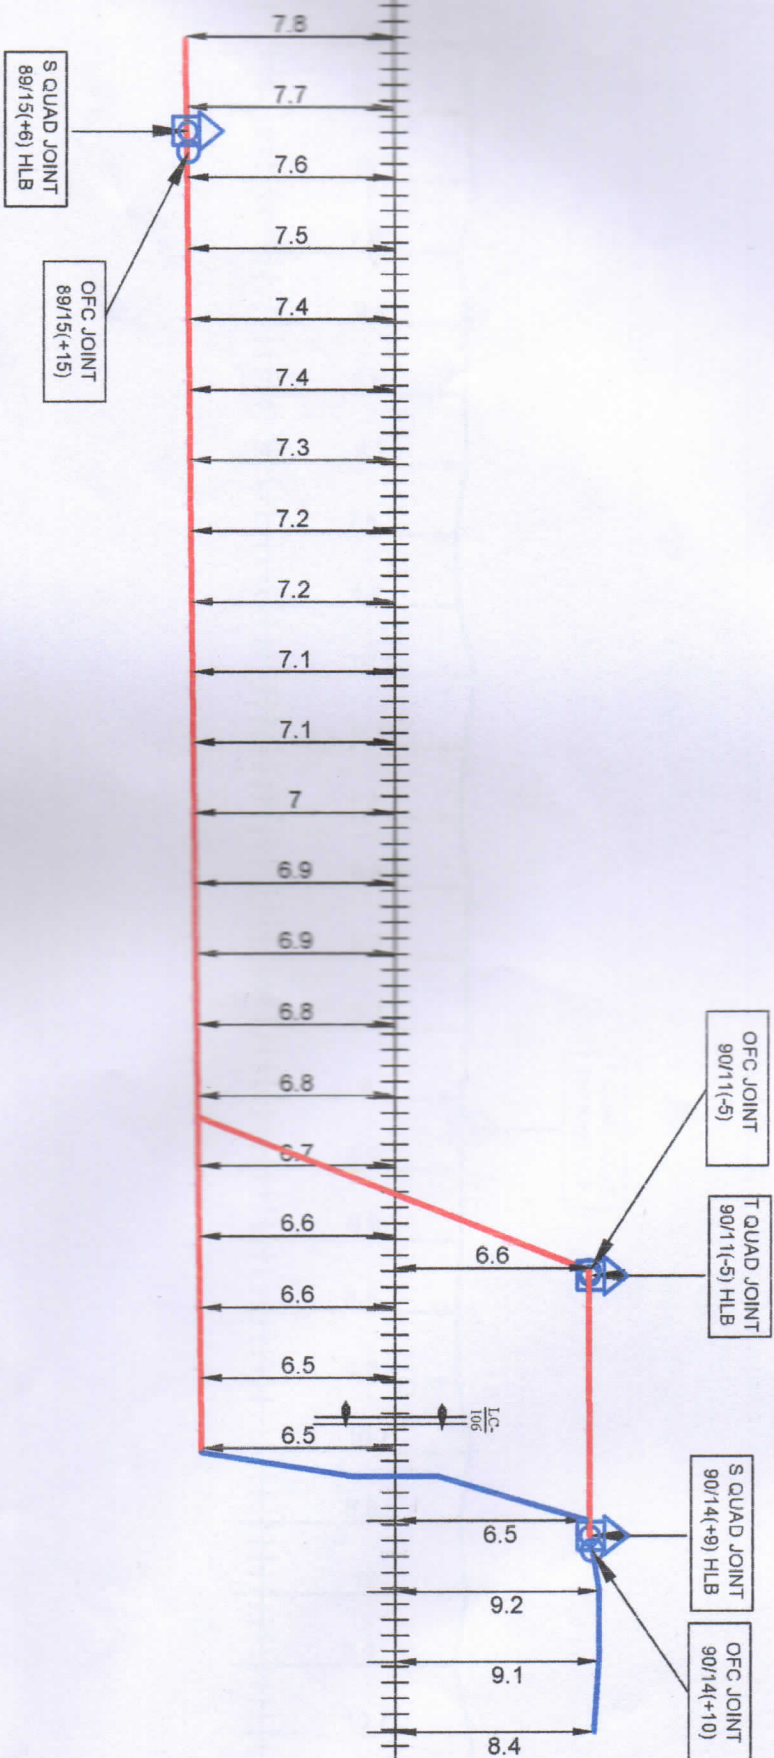

LEGENDS			
LC GATE		TRENCHING	
CULVERT/BRIDGE		6 QUAD JOINT	
GI PIPE		12C JB	
RUB/ROB		OFC JOINT	
RAILWAY TRACK		HDD	
		STRAIGHT JOINT	S
		TEE JOINT	T
		ALL DIMENSIONS ARE IN METERS (NOT TO SCALE)	

water down 27/07/2021 USTER ALAM DRAWING BY		28/07/2021 CHECKED BY
BABA PROJECTS PVT. LTD. RAMCHHARRAND		

CHECKED BY		APPROVED BY
28/07/2021 Roshan Random	28/07/2021 S. P. S.	
SSE/CT/INKE	ASTE/C/MFP	DY. CSTE/C/MHX


MICROWAVE TO KAPARPURA	MUZAFARPUR TO SAGAU EAST CENTRAL RAILWAY SONPUR DIVISION
------------------------------	--

MFP

24F OFC & 6 QUAD CABLE ROUTE DIAGRAM FROM MICROWAVE MUZAFFARPUR TO KAPARPURA

SHEET NO. 5/6

SGL

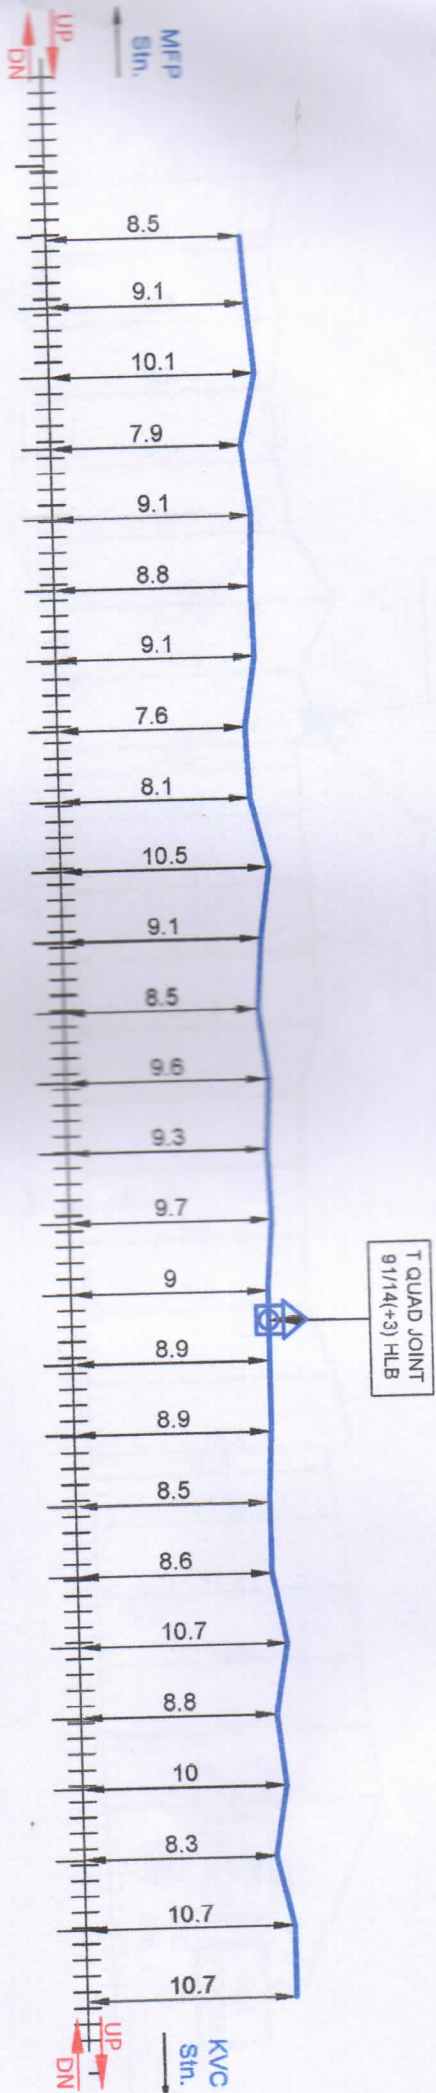

OHR MAST KM.

90/18
90/19
91/01
91/02
91/03
91/04
91/05
91/06
91/07
91/08
91/09
91/10
91/11
91/12
91/13
91/14
91/15
91/16
91/17
91/18
91/19
92/01
92/02
92/03
92/04
92/05

LEGENDS


LC DATE	TRENCHING	STRAIGHT JOINT	S
CULVERT/BIDGE	6 QUAD JOINT	TEE JOINT	T
DI PIPE	12C JB		
RUM/ROB	OFC JOINT		
RAILWAY TRACK	HDD		

WATER ALARM 21/07/2021	CHECKED BY 28/07/2021
USER ALARM DRAWING BY	CHECKED BY
BABA PROJECTS PVT. LTD. MUNSHIABAD	

CHECKED BY 28/07/2021	APPROVED BY 28/07/2021
AST/CMFP	DY. CSTE/C/MHX

CABLE ROUTE PLAN

MICROWAVE
TO
KAPARPURAMUZAFFARPUR TO SAGAIL
EAST CENTRAL RAILWAY
SONPUR DIVISION

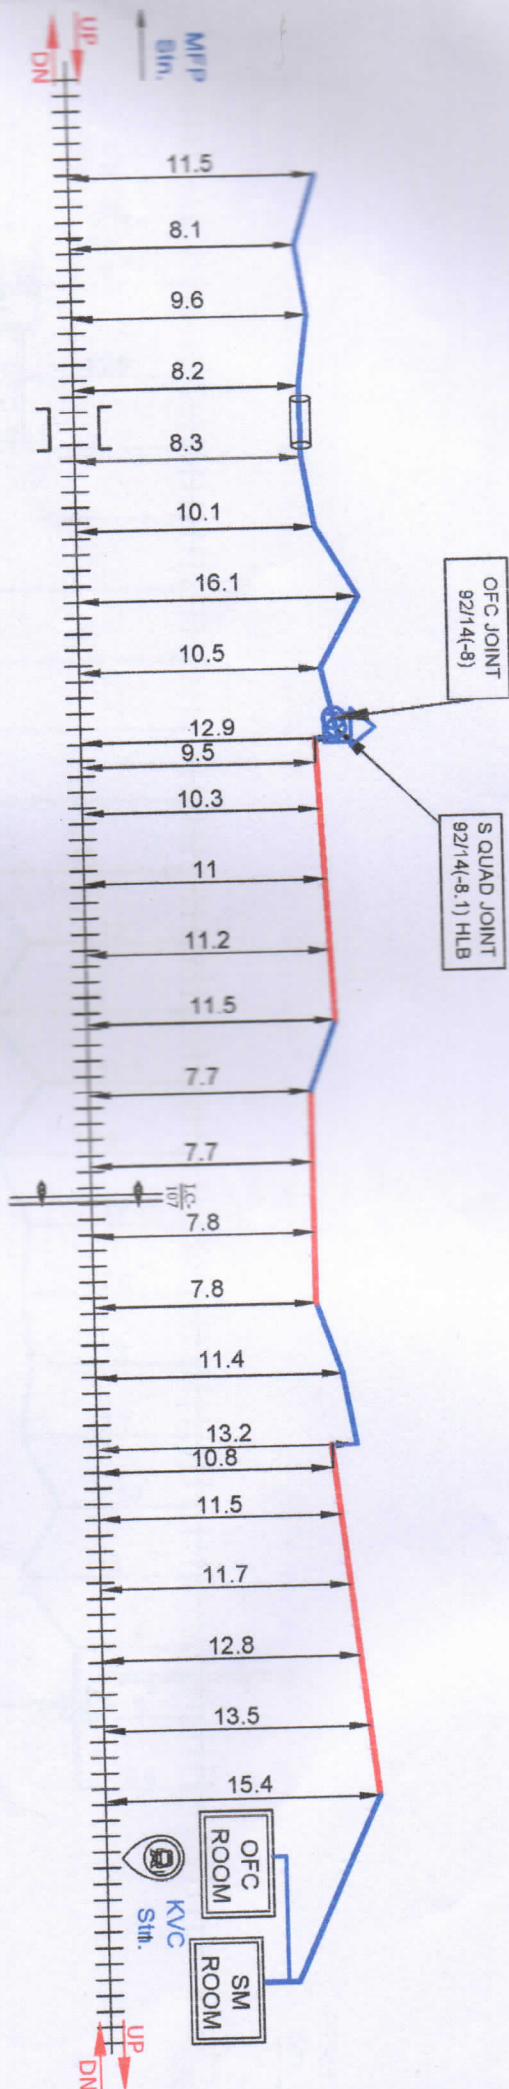

OHE MAST KM.

- 92/06
- 92/07
- 92/08
- 92/09
- 92/10
- 92/11
- 92/12
- 92/13
- 92/14
- 92/15
- 92/16
- 92/17
- 92/18
- 92/19
- 92/20
- 92/21
- 92/22
- 93/01
- 93/02
- 93/03
- 93/04
- 93/05
- 93/06
- 93/07

LEGENDS

LC GATE	TRENCHING	STRAIGHT JOINT	S
CULVERT BRIDGE	6 QUAD JOINT	TEE JOINT	T
OL PIPE	12C JB		
HUB/NOB	OFC JOINT		
RAILWAY TRACK	HDD		

USTER ALAM DRAWING BY 17/10/2021	CHECKED BY 28/10/2021	APPROVED BY 28/10/2021
BABA PROJECTS PVT. LTD. RANCHHARWAD	SSEC/TNKE 28/10/2021	DY. CSTE/CMHX

CABLE ROUTE PLAN
MICROWAVE TO KAPARPURA



MUZAFFARPUR TO SAGAU
EAST CENTRAL RAILWAY
SONPUR DIVISION