



EAST CENTRAL RAILWAY

SAMASTIPUR DIVISION

MUZAFFARPUR TO GORAKHPUR

24 F OFC & 6 QUAD ROUTE DIAGRAM OF FOLLOWING SECTION

NARKATIAGANJ STATION TO CHAMUA STATION

DRAWN BY:-

BABA PROJECTS PVT. LTD.


2K/74, BARIATU HOUSING COLONY,

BARIATU, RANCHI-9, JHARKHAND

email :- bppl@bppl.org

24 F OFC & 6 QUAD CABLE ROUTE DIAGRAM FROM NARKATIAGANJ TO CHAMUA STATION

SHEET NO. 1/6

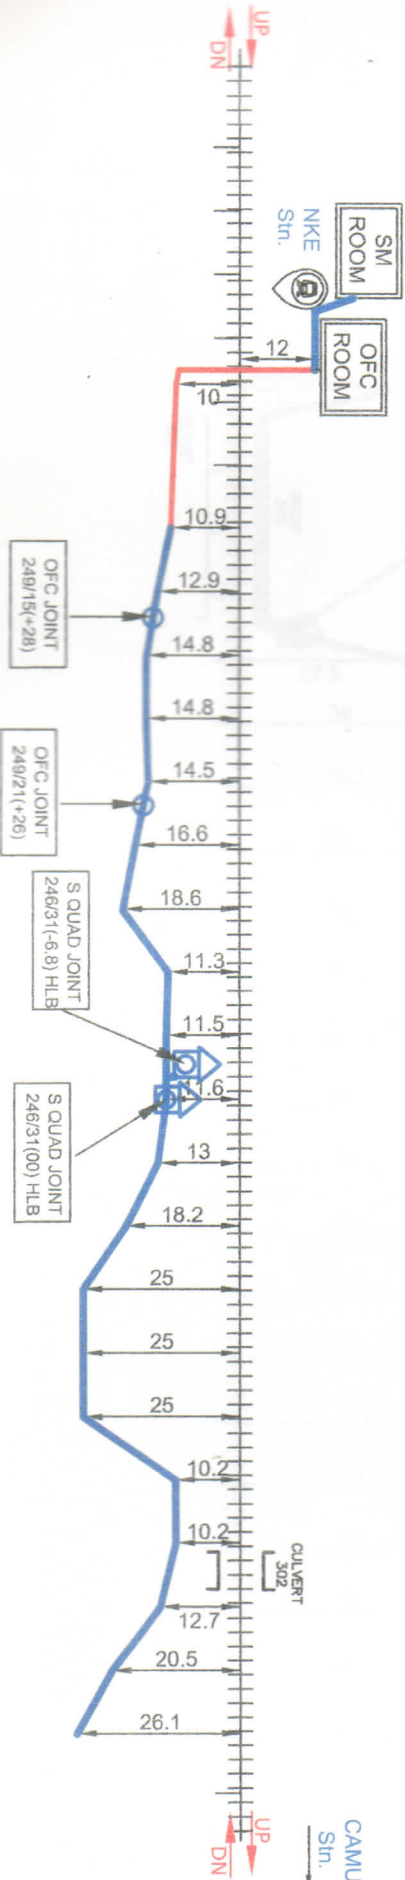

OHE MAST KM.

LEGENDS

UG GATE	TRENCHING	STRAIGHT JOINT	S
CULVERT BRIDGE	6 QUAD JOINT	TEE JOINT	T
GI PIPE	MOLING		
RUBBER	OFC JOINT		
RAILWAY TRACK	HDD		

DRAWING BY
Alum
BABA PICTURES PVT. LTD.
PANCHSARAN

CHECKED BY

APPROVED BY

CABLE ROUTE PLAN


NARKATIAGANJ
TO CHAMUAMUZAFFARPUR TO SAGAIL
EAST CENTRAL RAILWAY
SAMASTIPUR DIVISION

MFP

24 F OFC & 6 QUAD CABLE ROUTE DIAGRAM FROM NARKATIAGANJ TO CHAMUA STATION

GKP JN

SHEET NO. 2/6

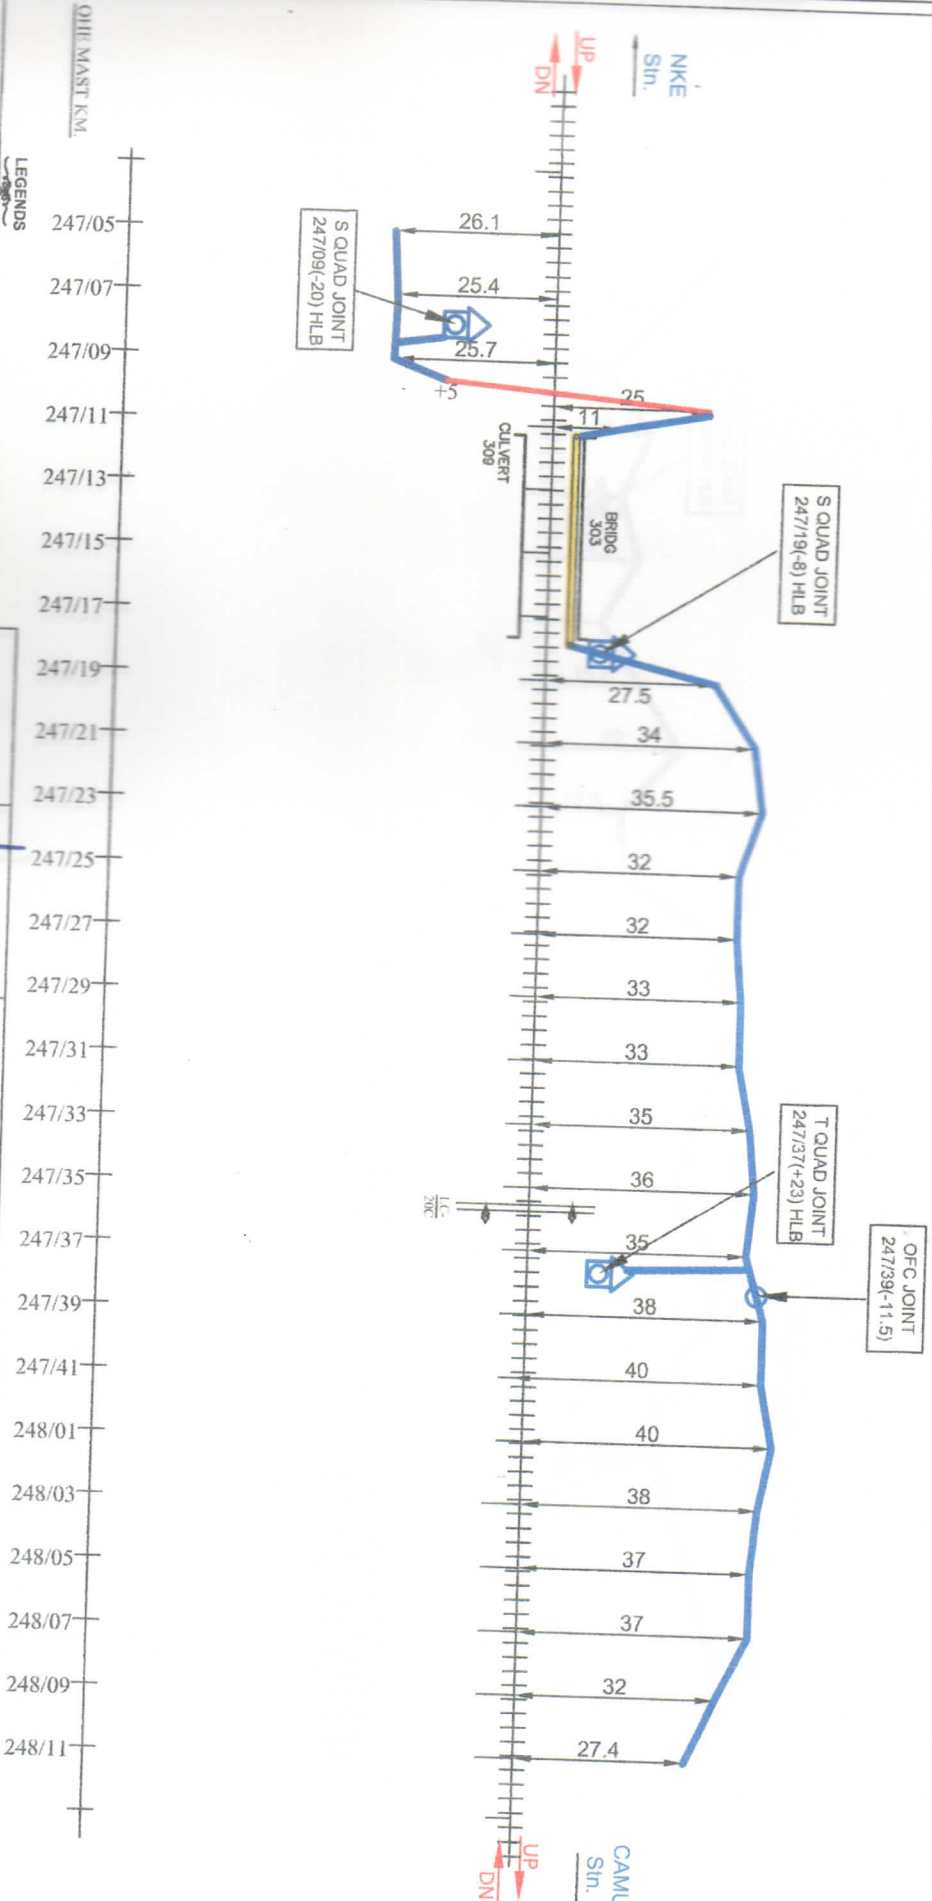

ONE MAST KM.

LEGENDS

LG GATE	TRENCHING	STRAIGHT JOINT	S
CULVERT/BIDGE	6 QUAD JOINT	TEE JOINT	T
GI PIPE	MOLDING	GI TRUNKING	Y
RUBBER ROLL	OFC JOINT		
RAILWAY TRACK	HDD		

DRAWING BY	ADARSH
CHECKED BY	22/01/2022
APPROVED BY	22/01/2022


SS/ECT/INKE	AST/ECT/IMP	DY. CST/ECT/IN-11/11/11
22/01/2022	22/01/2022	22/01/2022

CABLE ROUTE PLAN	NARKATIAGANJ TO CHAMUA
------------------	------------------------




MUZAFFARPUR TO SAGAILU EAST CENTRAL RAILWAY SAMASTIPUR DIVISION

24 F OFC & 6 QUAD CABLE ROUTE DIAGRAM FROM NARKATIAGANJ TO CHAMUA STATION

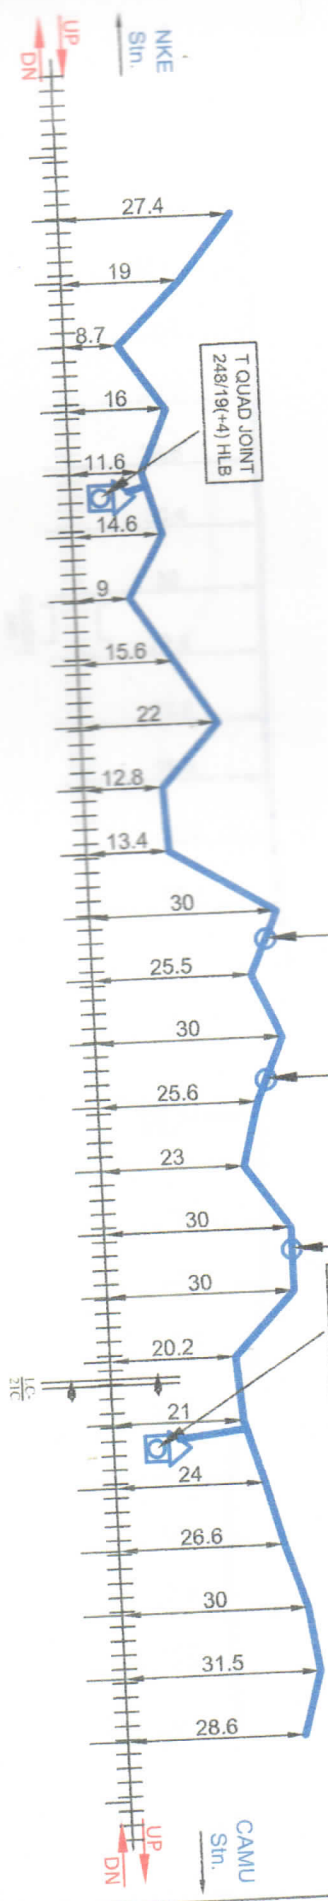

CHIL MAST KM.

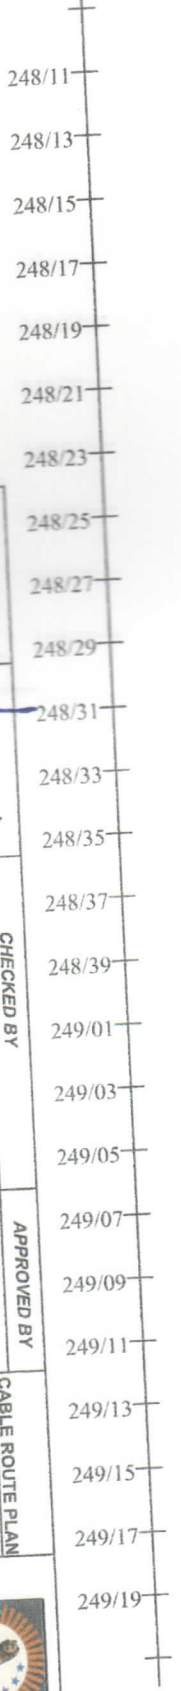

LEGENDS

LEG GATE	TRENCHING	STRAIGHT JOINT	S
QUADVERTERIDGE	6 QUAD JOINT	TEE JOINT	T
QU PIPE	MOLING		
RUBBERHO	OFC JOINT		
RAILWAY TRACK	HDD		

ALL DIMENSIONS ARE IN METER (NOT TO SCALE)

DRAWING BY
Alum
BABA PROJECTS PVT. LTD.
RANCHI, JHARKHAND

CHECKED BY
SSE/CT/NKE
29/11/2012

APPROVED BY
AST/CM/MP
DY. CST/CM/JM/HX

CABLE ROUTE PLAN
NARKATIAGANJ
TO CHAMUA




MUZAFFARPUR TO SAGAILI
EAST CENTRAL RAILWAY
SAMASTIPUR DIVISION

MFP

24 F OFC & 6 QUAD CABLE ROUTE DIAGRAM FROM NARKATIAGANJ TO CHAMUA STATION

GKP JN.

SHEET NO. 4/6

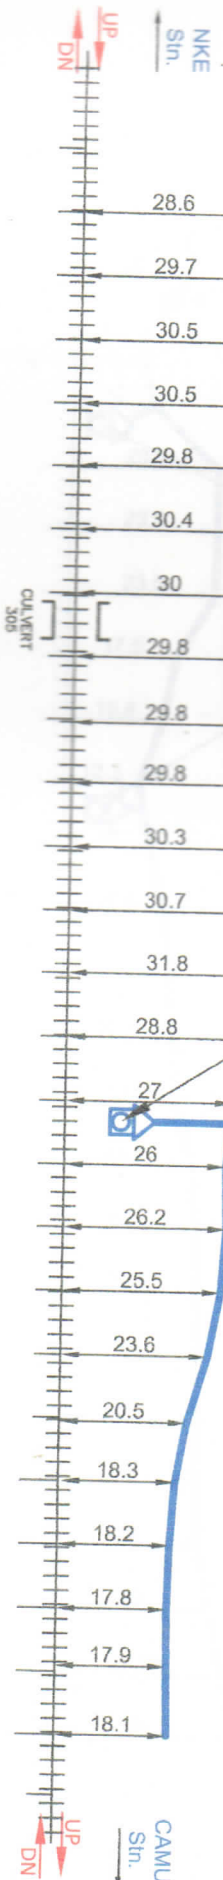

DUE MAST KM.

LEGENDS

LG DATE	TRENCHING	STRAIGHT JOINT	B
CULVERT/BRIDGE	6 QUAD JOINT	TEE JOINT	T
GI PIPE	MOLING		
RUBBER JOINT	OFC JOINT		
RAILWAY TRACK	HOB		

DRAWING BY
 DADA PROJECTS PVT. LTD.
 PANCHSARAWAD

CHECKED BY

APPROVED BY

CABLE ROUTE PLAN

NARKATIAGANJ
TO CHAMUA


MUZAFARPUR TO SAGAU
 EAST CENTRAL RAILWAY
 SAMASTIPUR DIVISION

MFP

24 F OFC & 6 QUAD CABLE ROUTE DIAGRAM FROM NARKATIAGANJ TO CHAMUA STATION

GKP JN.

SHEET NO. 5/6

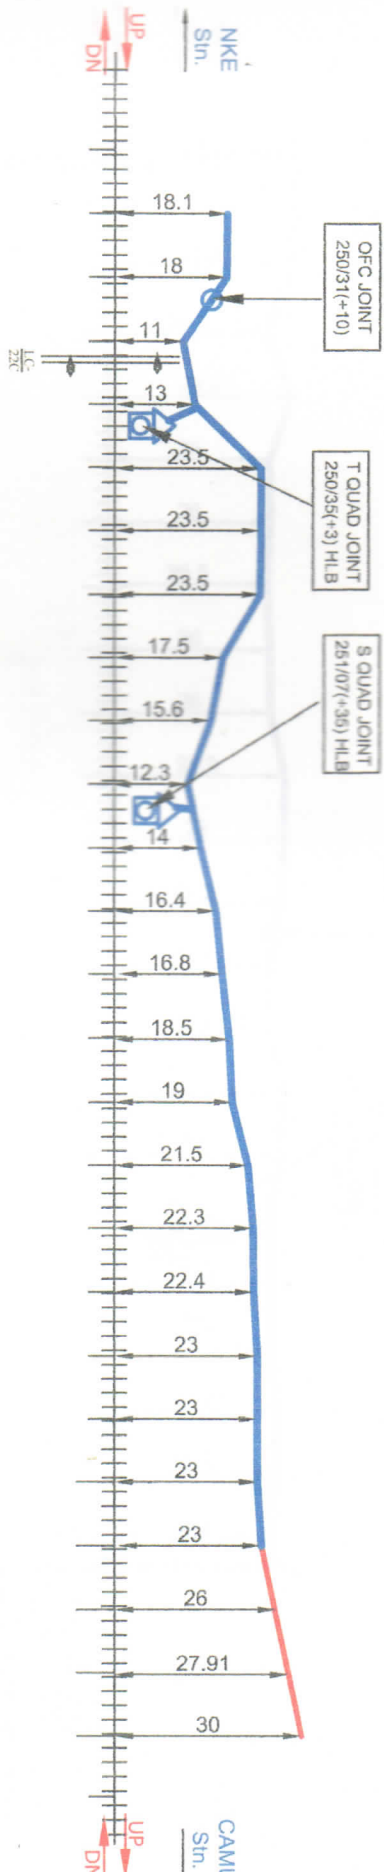

CHIEF MAST KM.

250/29
250/31
250/33
250/35
250/37
250/39
251/01
251/03
251/05
251/07
251/09
251/11
251/13
251/15
251/17
251/19
251/21
251/23
251/25
251/27
251/29
251/31
252/01
252/03
252/05

LEGENDS

LEG. GATE	TRENCHING	STRAIGHT JOINT	S
CULVERT/BIDGE	6 QUAD JOINT	TEE JOINT	T
GI PIPE	INOLING		
RUB/ROD	OFC JOINT		
RAILWAY TRACK	HDD		

DRAWING BY
Alum

DESIGNED BY
BABA PROJECTS PVT. LTD.
MCHHARGUAD

CHECKED BY
Rajesh Kumar
29/11/2024

APPROVED BY
30/11/2024

CABLE ROUTE PLAN
NARKATIAGANJ
TO CHAMUA


MUZAFARPUR TO SAGAU
EAST CENTRAL RAILWAY
SAMSATPUR DIVISION

MFP

24 F OFC & 6 QUAD CABLE ROUTE DIAGRAM FROM NARKATIAGANJ TO CHAMUA STATION

GKP JN.

SHEET NO. 6/6

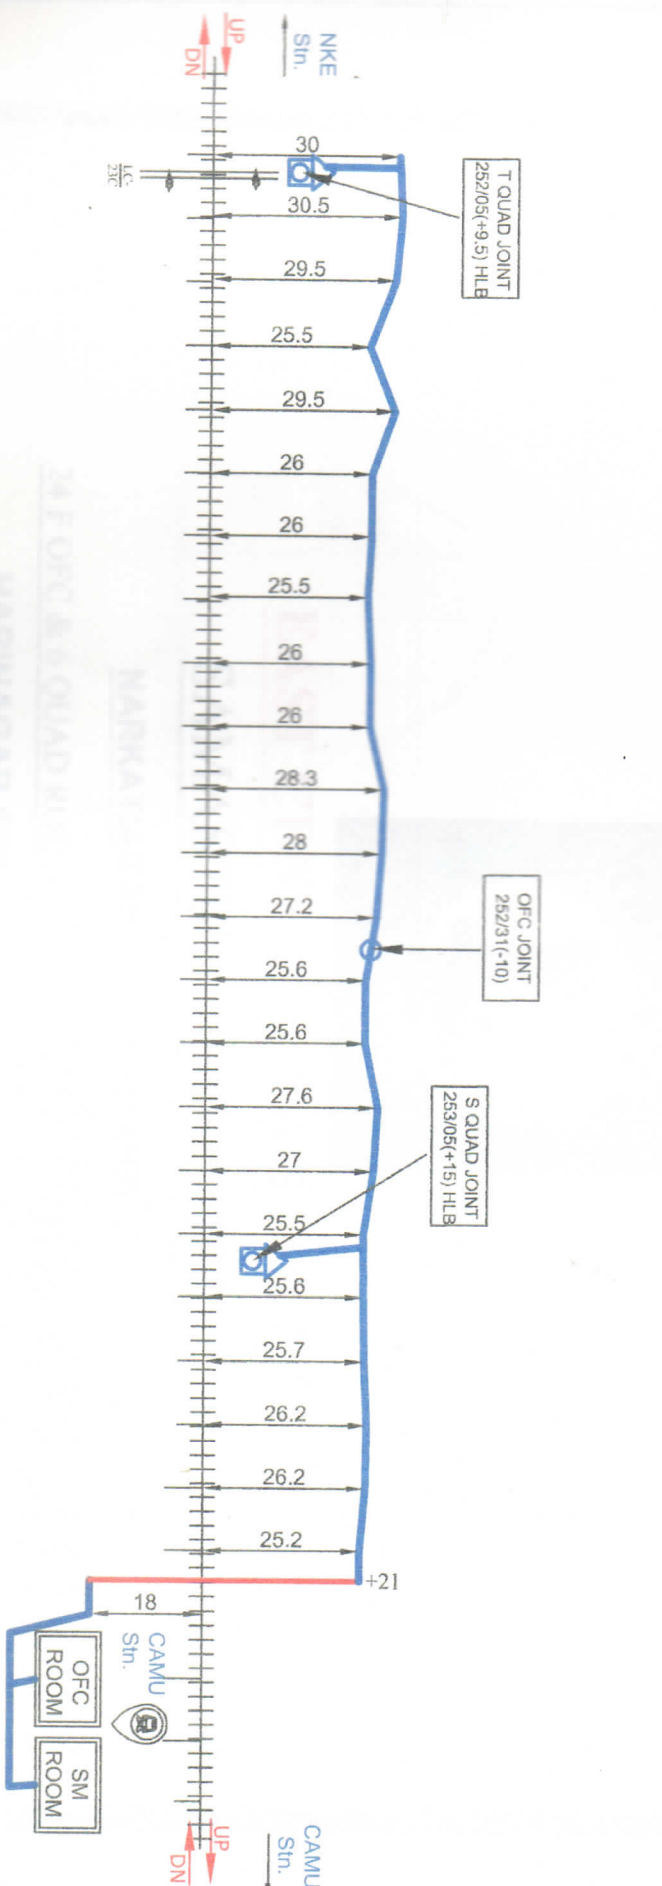

OHE MAST KM.

LEGENDS

LC DATE	TRENCHING	STRAIGHT JOINT	S
CULVERT/BIDGE	6 QUAD JOINT	TEE JOINT	T
GI PIPE	MOLING		
RUN/ROD	OFC JOINT		
RAILWAY TRACK	HDD		

DRAWING BY	Alam
CHECKED BY	[Signature]
DATE	29/11/2022





NARKATIAGANJ
TO CHAMUA

MUZAFFARPUR TO SAGAIL
EAST CENTRAL RAILWAY
SAMASTIPUR DIVISION