



EAST CENTRAL RAILWAY

SAMASTIPUR DIVISION

NARKATIAGANJ TO GORAKHPUR

24 F OFC & 6 QUAD ROUTE DIAGRAM OF FOLLOWING SECTION

CHAMUA STATION TO HARINAGAR STATION

DRAWN BY:-

BABA PROJECTS PVT. LTD.


2K/74, BARIATU HOUSING COLONY,

BARIATU, RANCHI-9, JHARKHAND

email :- bppl@bppl.org

24 F OFC & 6 QUAD CABLE ROUTE DIAGRAM FROM CHAMUA TO HARINAGAR STATION

SHEET NO. 1

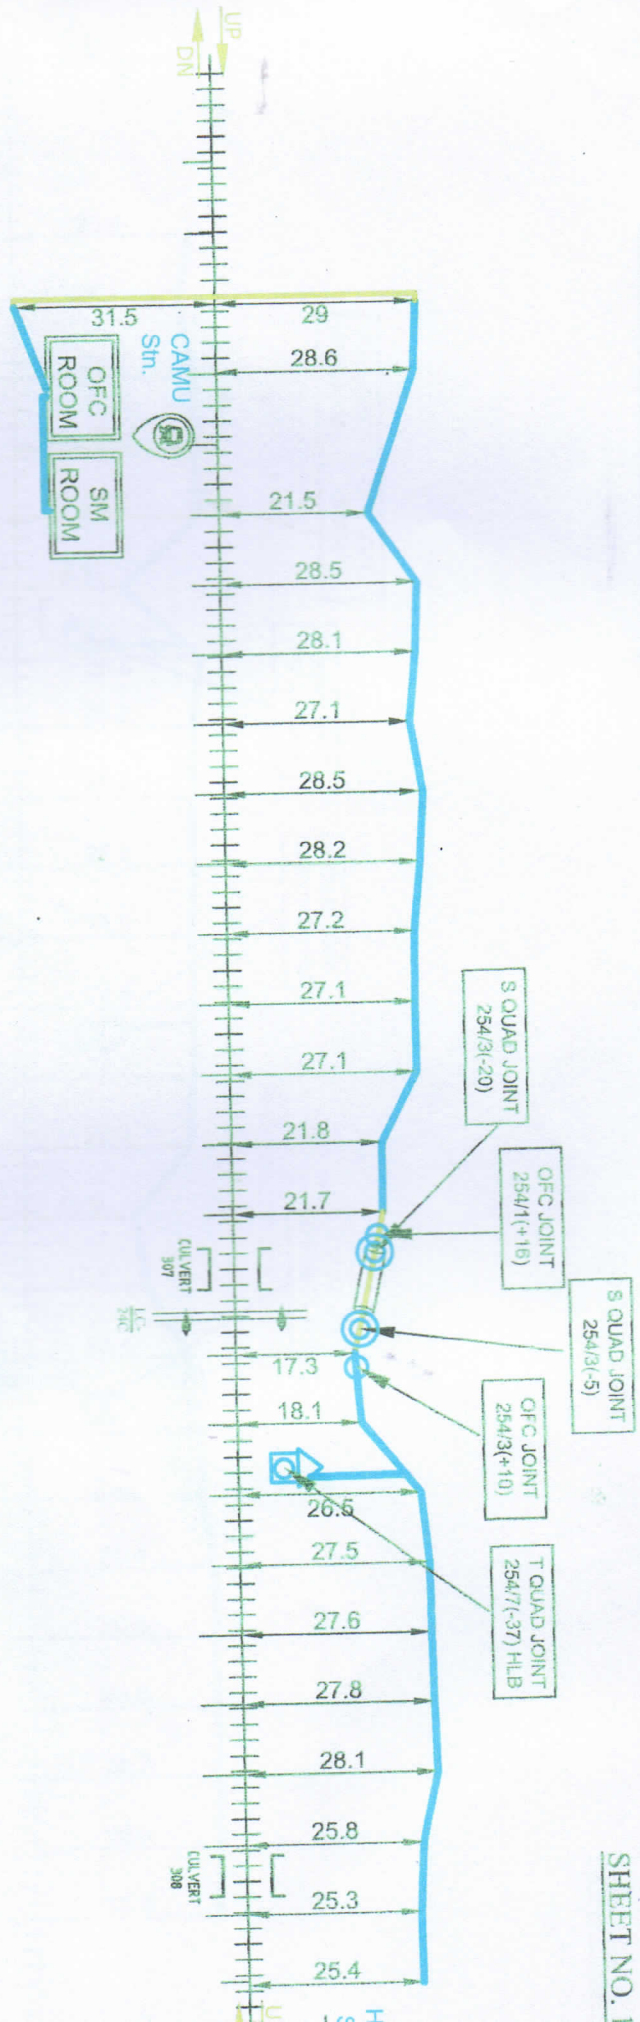

CHIEF MAST KM.

253/15
253/15
253/17
253/19
253/21
253/23
253/25
253/27
253/29
253/31
253/33
253/35
253/37
254/01
254/03
254/05
254/07
254/09
254/11
254/13
254/15
254/17
254/19
254/21

LEGENDS

LG GATE	TRENCHING	STRAIGHT JOINT	S
GLA VERT BRIDGE	6 QUAD JOINT	TEE JOINT	T
GL PIPE	ROLLING	6 QUAD JOINT IN GROUND	
ARMOR	OFC JOINT		
RAILWAY TRACK	HDD		

USER ALARM DRAWING BY BABA PROJECTS PVT. LTD. RANCHI, JHARKHAND		CHECKED BY APPROVED BY CHAMUA TO HARINAGAR	
S/S E/C/T/NKE A/S T/E/C/MFP D.Y. C/S T/E/C/MHX		MARKETING TO EAST CENTRAL SAMASTIPUR	

CABLE ROUTE PLAN


KUMARBAGH TO CHANPATIA

MARKING
EAST CEN
SAMAST



24 F OFC & 6 QUAD CABLE ROUTE DIAGRAM FROM CHAMUA TO HARINAGAR STATION

SHEET NO.

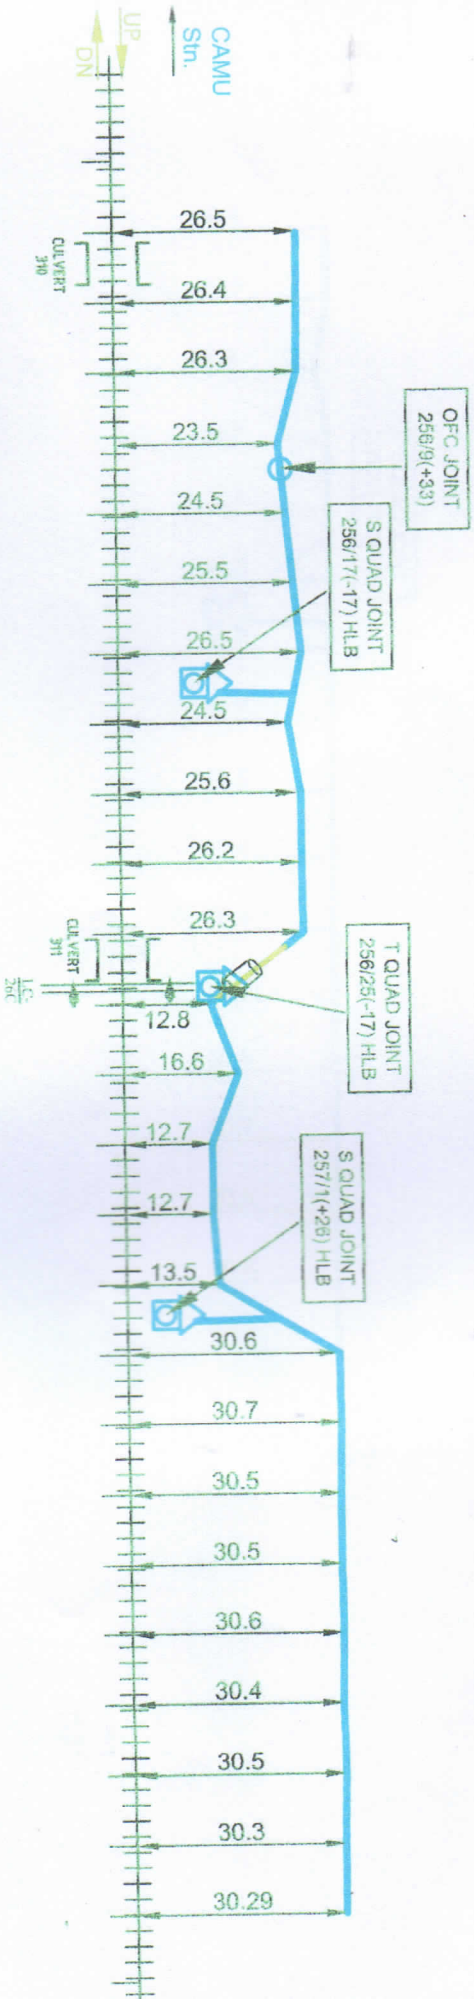

LEGENDS		
ALL DIMENSIONS ARE IN METER (NOT TO SCALE)		

WATER ALARM	CHECKED BY
DRAWING BY	
BABA PROJECTS PVT. LTD.	
RANCHI, JHARKHAND	


CHECKED BY	APPROVED BY

CABLE ROUTE PLAN
KUMARAGH TO CHANPATIA

HARINAGAR STATION
EAST CENTRAL
SAMASTIPUR

24 F OFC & 6 QUAD CABLE ROUTE DIAGRAM FROM CHAMUA TO HARINAGAR STATION

SHEET NO.

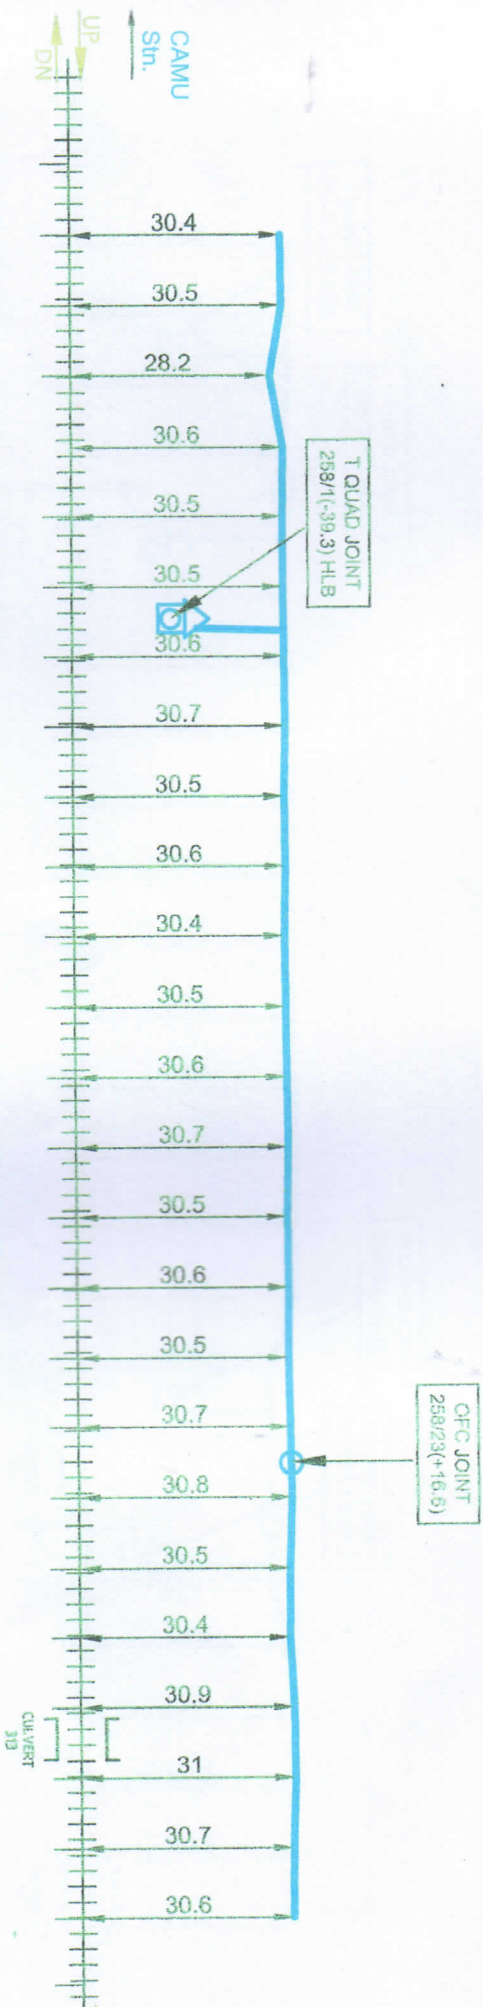

LEGENDS		
TRENCHING	STRAIGHT JOINT	S
6 QUAD JOINT	TEE JOINT	T
MOLING		
OFC JOINT		
HDD		
ALL DIMENSIONS ARE IN METER (NOT TO SCALE)		

DESIGNED BY BABA PROJECTS PVT. LTD. RANCHI, JHARKHAND	CHECKED BY Rajhar Ranjan 11/11/2023	APPROVED BY Dy. CSTE/C/MHX	CABLE ROUTE PLAN KUMARBAGH TO CHANPATIA	MARKET/AGENCY TO EAST CENTRAL SAMASTIPUR D
USTER ALAM DRAWING BY	CHECKED BY			

SHEET NO. 5



LEGENDS

258/37	
258/39	
258/41	
259/01	
259/02	
CHECKED BY

APPROVED BY

CABLE ROUTE PLAN



KUMARBAGH TO CHANPATIA

NARAYANAGANJ


EAST CENTRAL

SAMASTIPU


NKE JN.

24 F OFC & 6 QUAD CABLE ROUTE DIAGRAM FROM CHAMUA TO HARINAGAR STATION

SHEET 1

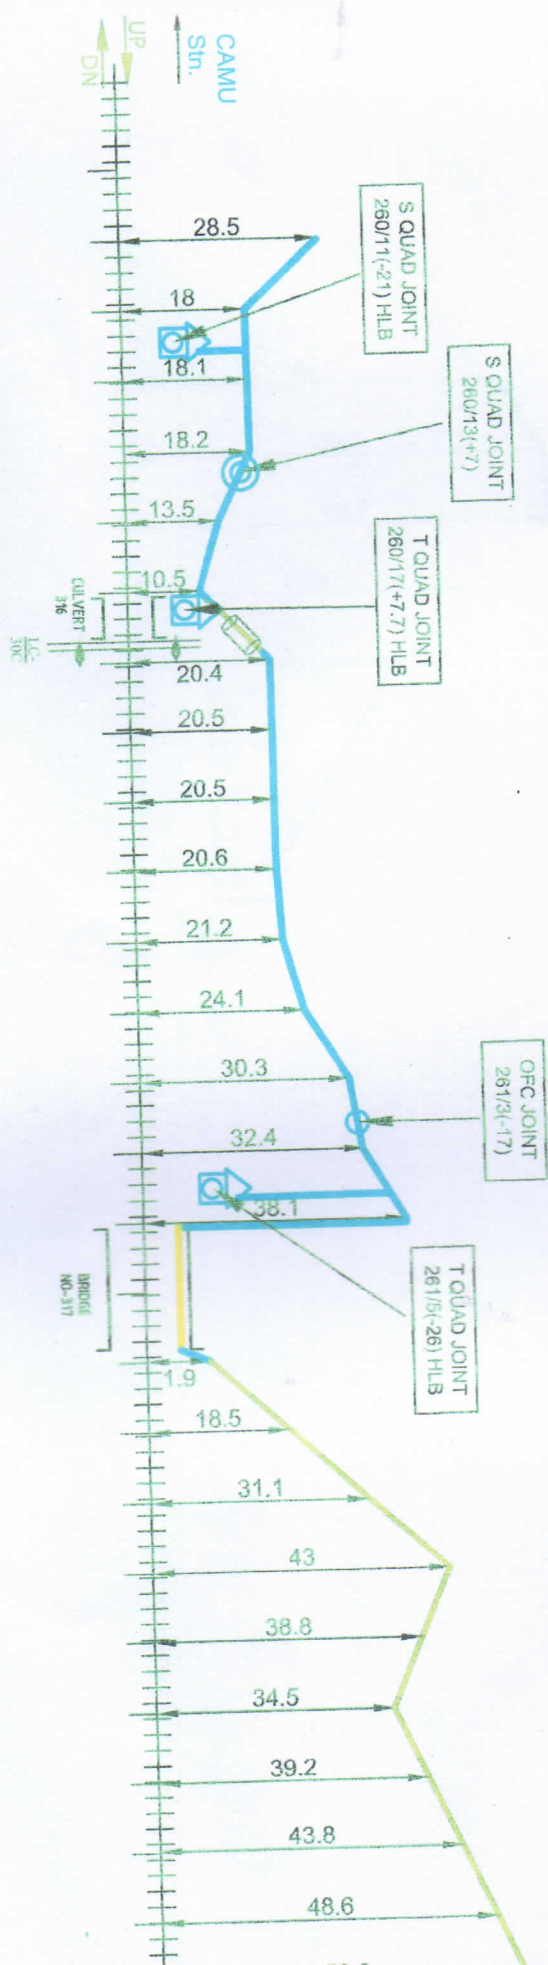

CHIEF MAST KM.

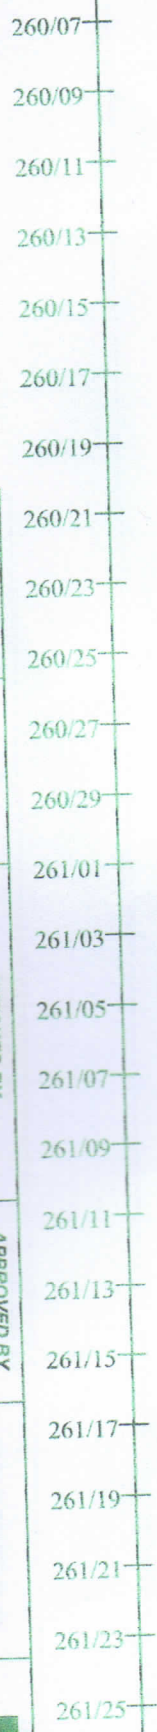

LEGENDS

LEG GATE	TRENCHING	STRAIGHT JOINT	S
CULVERT/BIDGE	6 QUAD JOINT	TEE JOINT	T
GI PIPE	MOLING	GI TRANKING	
PURPOSE	OFC JOINT	6 QUAD JOINT IN GROUND	
RAILWAY TRACK	HDD	ALL DIMENSIONS ARE IN METER (NOT TO SCALE)	

Water down
Gapud
Hung
 USTER ALAM
 DRAWING BY
 BABA PROJECTS PVT. LTD.
 PANCHANAND

CHECKED BY
 SSEC/CT/NKE
 ASTE/C/MFP
 DY. CSTE/C/MHX


APPROVED BY
 KUMARBAGH TO CHANPATIA

NARASIMHA
 EAST C
 SAMMA

24 F OFC & 6 QUAD CABLE ROUTE DIAGRAM FROM CHAMUA TO HARINAGAR STATION

SHEET NO.

CAMU
Stn.
UP
DN

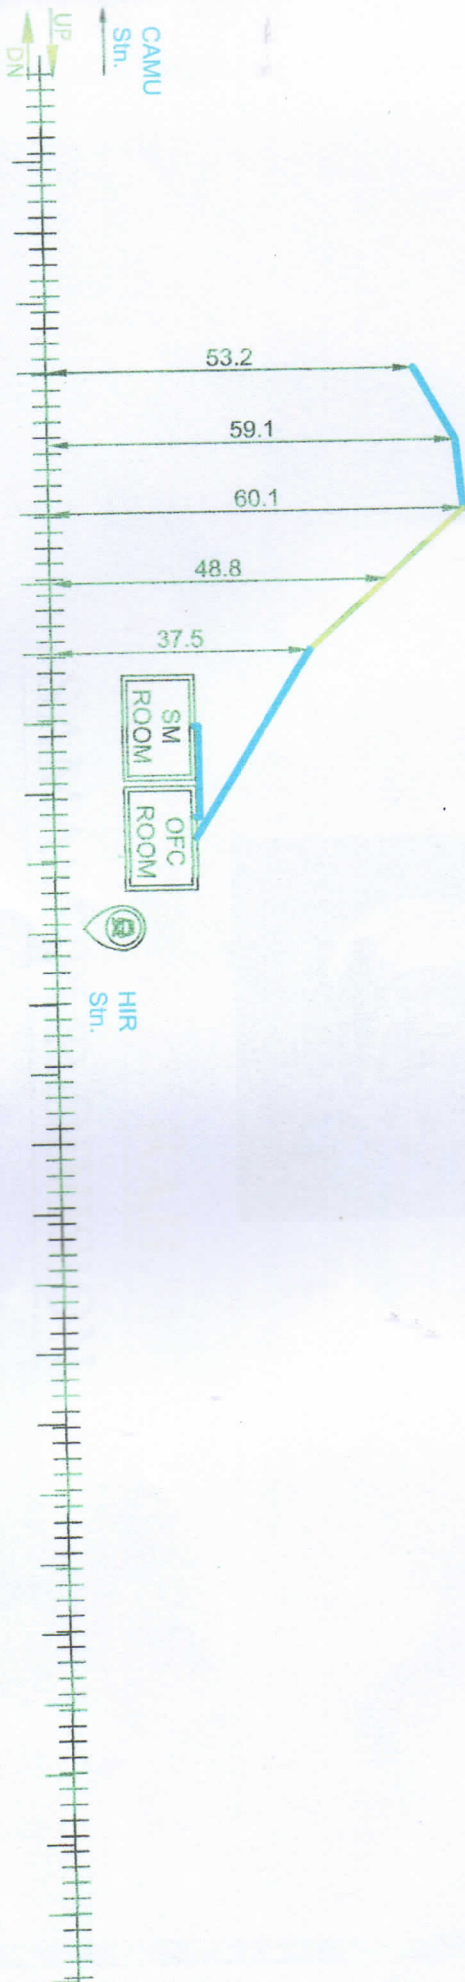

0.111 MAST KM.

261/27
261/29
261/31
261/33
261/35

LEGENDS

LD GATE	TRENCHING	STRAIGHT JOINT	S
QUAD/VERT/BIDGE	6 QUAD JOINT	TEE JOINT	T
6 PIPE	MOILING		
PURMION	OFC JOINT		
RAILWAY TRACK	HDD		

Uster Alam
DRAWING BY

Checked by
BABA PROJECTS PVT. LTD.
PANCHSHEEL AND

CHECKED BY

APPROVED BY

CABLE ROUTE PLAN

KUMARBAGH TO CHANPATIA



MARKATAGAN
EAST CENT
SAMASTI

