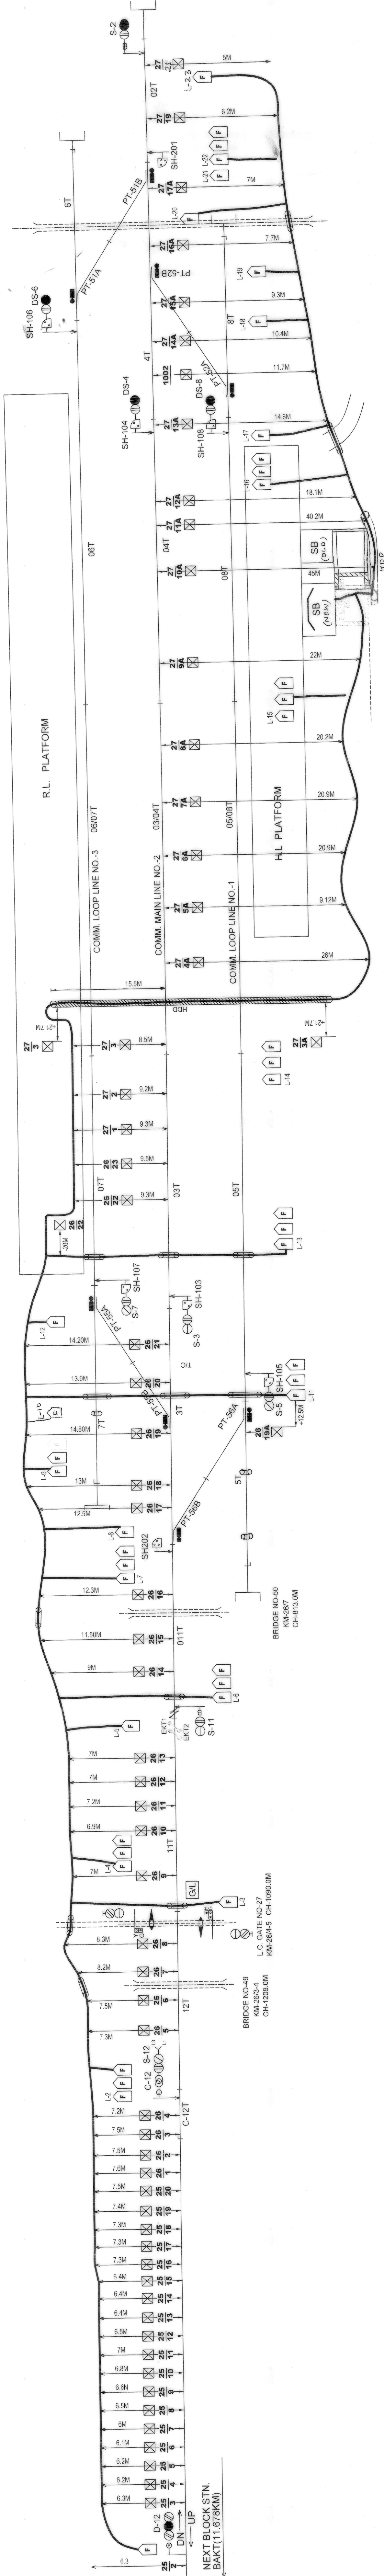


ALLA MEASUREMENT ARE TAKEN FROM CENTER OF TRACK

COMPLETION DRAWING
PROJECT NO. ECR/SIP/SPJ-BHGJ/473/2022

P R E P A R E D B Y		E A S T C E N T R A L R A I L W A Y (D I V . S P J)		A P P R O V E D B Y		C H E C K E D B Y		B I H A R I G A N J		C A B L E R O U T E P L A N		SHEET NO.1/1
VAISHNAVAI CONSTRUCTION & SUPPLIERS DHURVA, KANCHI				13-12-2023		13/12/23						DRAWING NO. EOR/CRP/SPJ-BHGU 473/2022
DRAWN BY		CHECKED BY		DY. CSTE/CON/SPJ		AST/CON/SPJ		SSE/IS/CON/SPJ				
Sigan								DT.				
								DT.				