


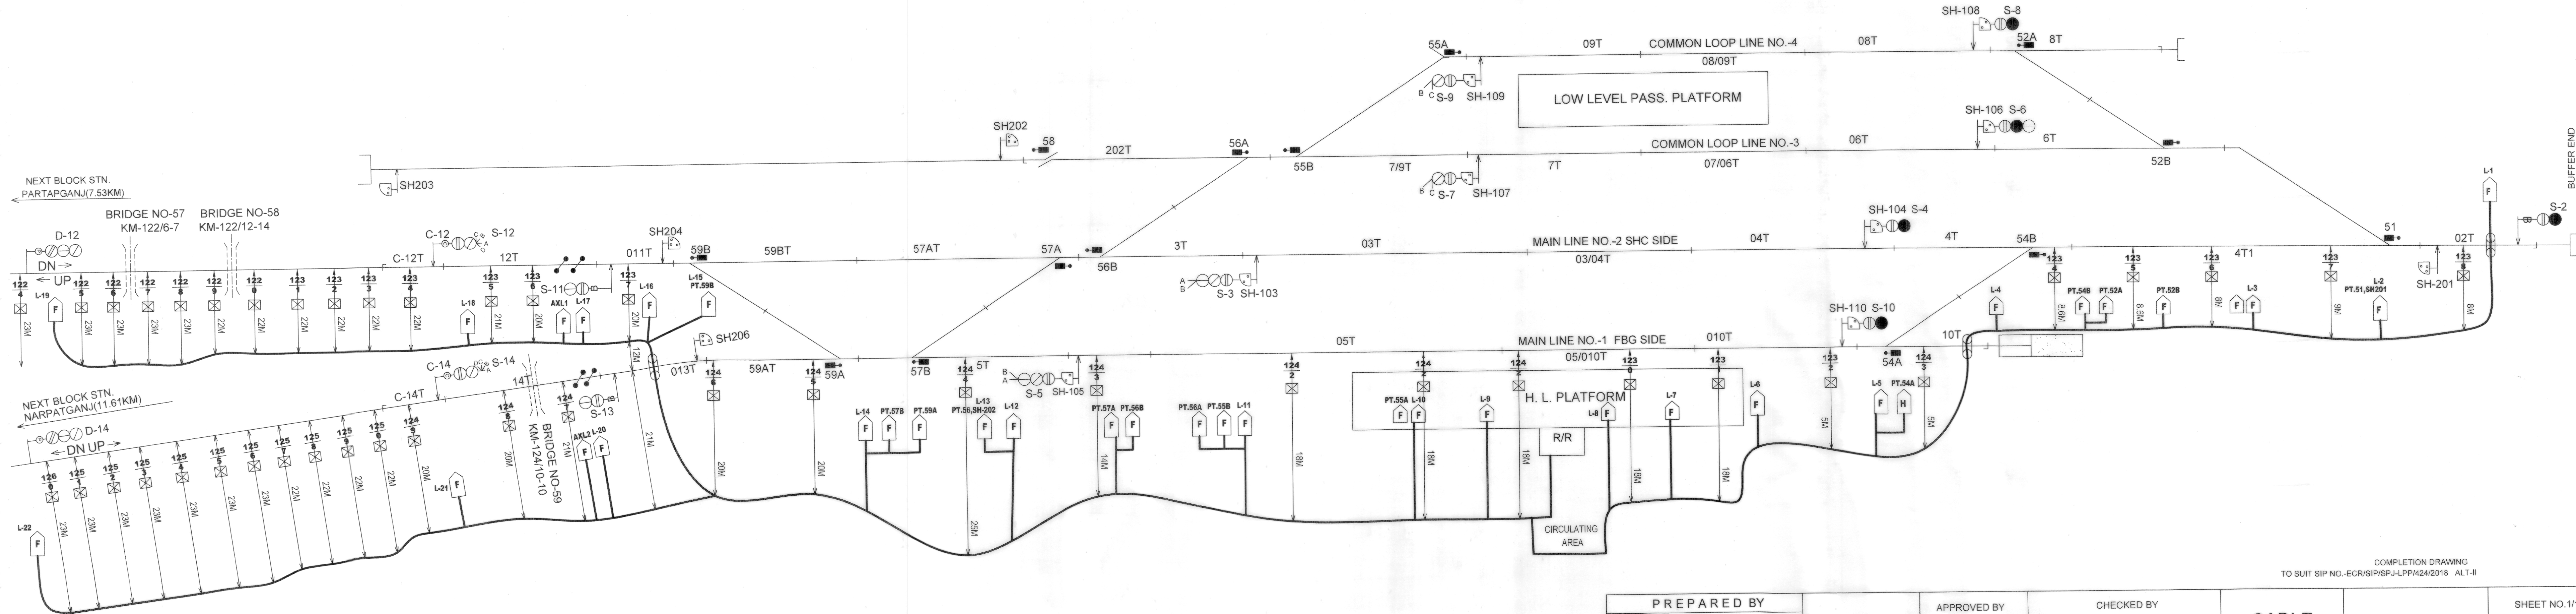

COMPLETION DRAWING
TO SUIT SIP NO.-ECR/SIP/SPJ-LPP/424/2018 ALT-II

PREPARED BY		EAST CENTRAL RAILWAY (DIV.SPJ)	APPROVED BY		CHECKED BY		CABLE ROUTE PLAN	LALITGRAM TERMINAL	SHEET NO.1/1	
JAI JALARAM CONSTRUCTION CUTTACK			DY. CSTE/CON/SPJ DT.	ASTE/CON/SPJ DT.	SSE/SIG/CON/SPJ DT.	DRAWING NO. ECR/CRP/SPJ-LLP				
DRAWN BY						424/2024				
CHECKED BY										
Shyam										