


← UP/DN →

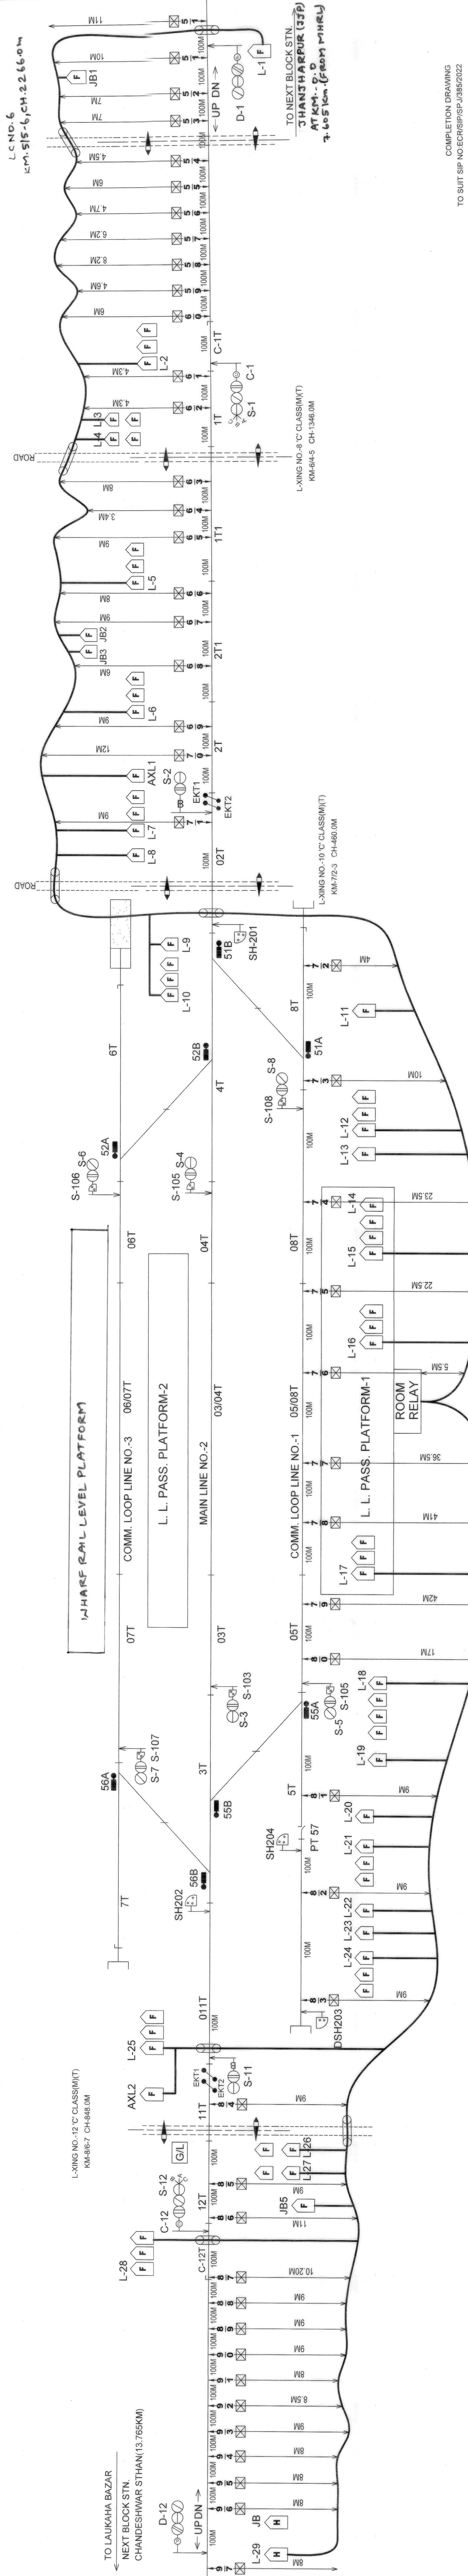

COMPLETION DRAWING TO SUIT SIP NO:ECR/SIP/SPJ/385/2022		CABLE ROUTE PLAN		MAHRAIL		SHEET NO.1/1
EAST CENTRAL RAILWAY (DIV.SPJ)		APPROVED BY 13.01.2024 DY.CSTE/CON/SPJ DT.		CHECKED BY 13.01.24 SSE/SIG/CON/SPJ DT.		DRAWING NO. ECR/CON/SPJ-MHRL 385/2023
PREPARED BY PARAM VAISHNAVI-JV RANCHI		DRAWN BY S		CHECKED BY		