


← SHC

PROPOSED OFC ROUTE PLAN FROM SAHARSA - PANCHGACHHIA SECTION

01

FBG →

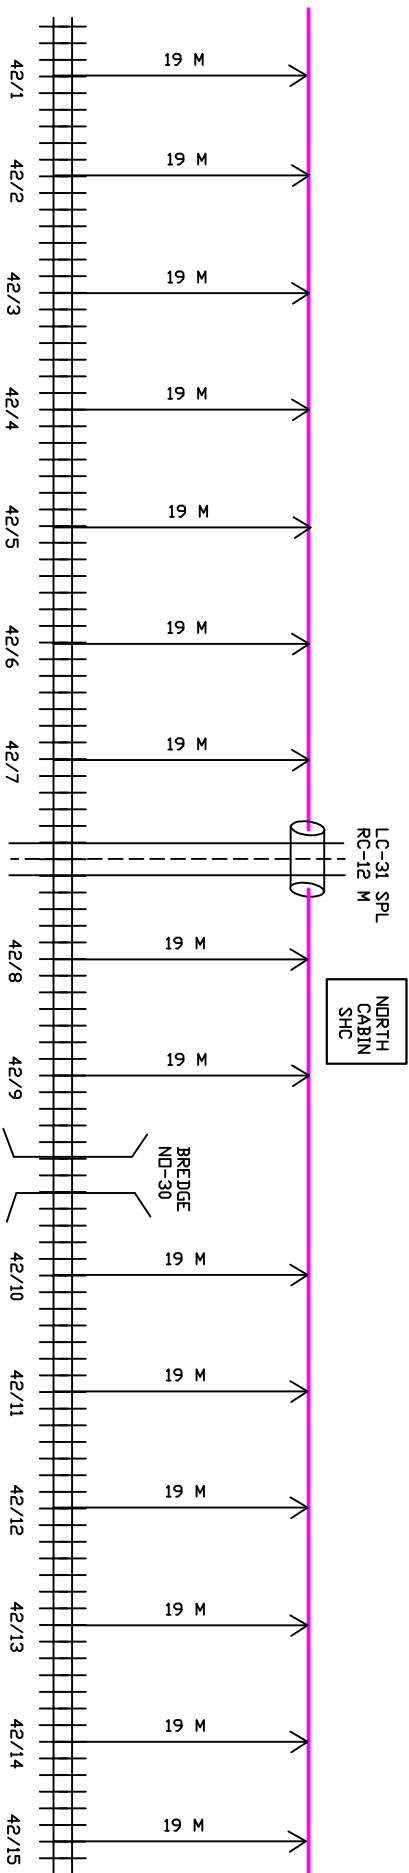

LEGANDS

Track

Gate

Road

DWC/GI

24F DFC

Bridge

M/s Silica Infotech Pvt. Ltd.	ASTE CDN/SPJ	DY CSTE CDN/SPJ	ASTE/SPJ	Sr. DSTE/ SPJ	AEN/SPJ	Sr. DEN/ SPJ	AEE/SPJ	Sr. DEE/SPJ


The distance of proposed Cable is from Centre of the Nearest Track

← SHC


PROPOSED OFC ROUTE PLAN FROM SAHARSA - PANCHGACHHIA SECTION

03

FBG →

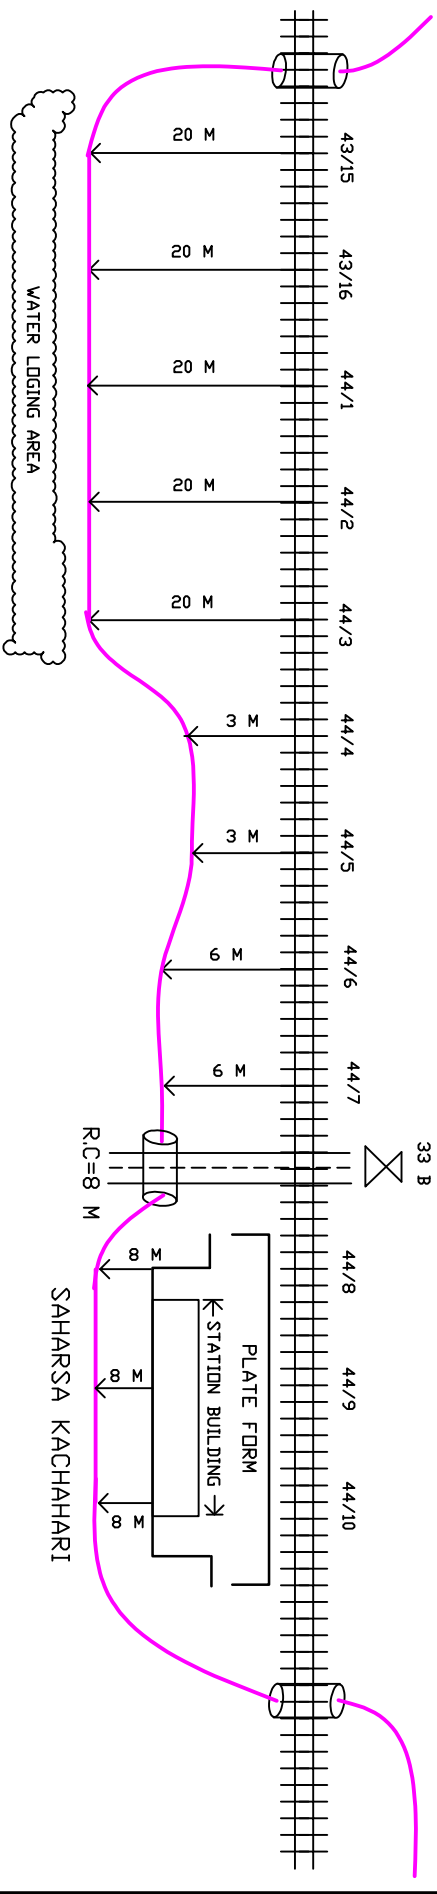

LEGANDS

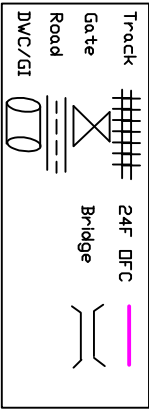

M/s Silica Infotech Pvt. Ltd.	ASTE CDN/SPJ	DY CSTE CDN/SPJ	ASTE/SPJ	Sr. DSTE/ SPJ	AEN/SPJ	Sr. DEN/ SPJ	AEE/SPJ	Sr. DEE/SPJ


The distance of proposed Cable is from Centre of the Nearest Track

← SHC

PROPOSED OFC ROUTE PLAN FROM SAHARSA - PANCHGACHHIA SECTION

04

FBG →

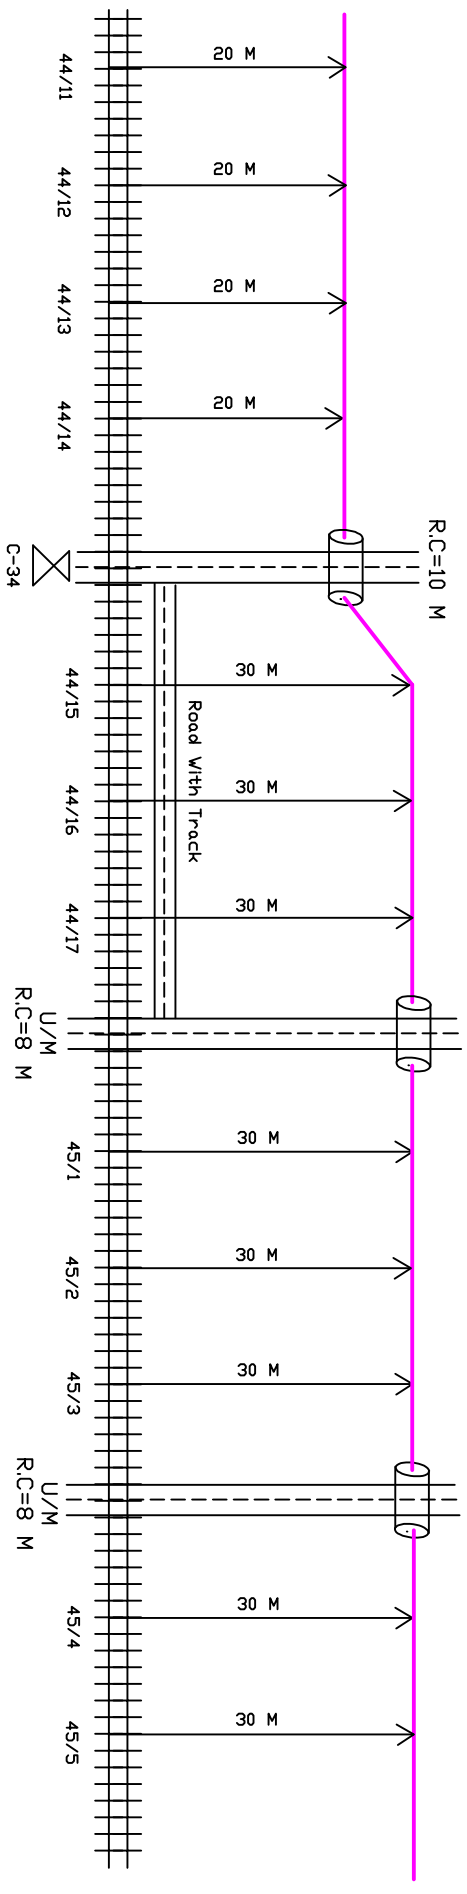

LEGANDS

Track		24F OFC	
Gate		Bridge	
Road			
DWC/GI			

M/s Silica Infotech Pvt. Ltd.	ASTE CDN/SPJ	DY CSTE CDN/SPJ	ASTE/SPJ	Sr. DSTE/ SPJ	AEN/SPJ	Sr. DEN/ SPJ	AEE/SPJ	Sr. DEE/SPJ


The distance of proposed Cable is from Centre of the Nearest Track

← SHC

PROPOSED OFC ROUTE PLAN FROM SAHARSA - PANCHGACHHIA SECTION

05

FBG →

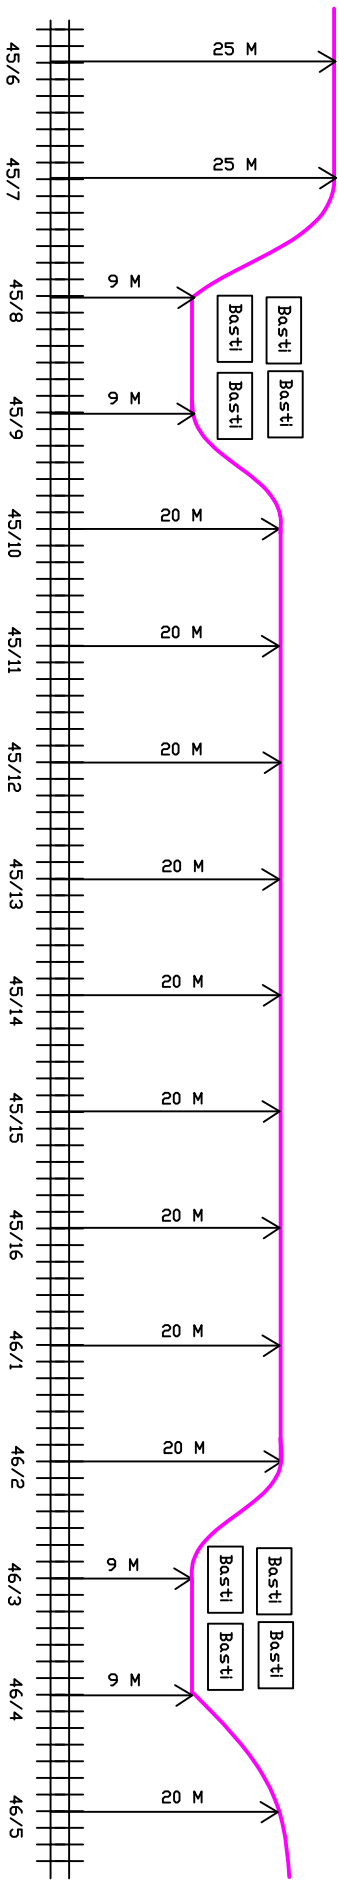


LEGANDS

Track	24F DFC
Gate	Bridge
Road	
DWC/GI	

M/s Silica Infotech Pvt. Ltd.	ASTE CON/SPJ	DY CSTE CON/SPJ	ASTE/SPJ	Sr. DSTE/ SPJ	AEN/SPJ	Sr. DEN/ SPJ	AEE/SPJ	Sr. DEE/SPJ

The distance of proposed Cable is from Centre of the Nearest Track

90

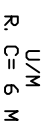

M/s Silca Infotech Pvt. Ltd.	ASTE CDN/SPJ	DY CSTE CDN/SPJ	ASTE/SPJ	Sr. DSTE/ SPJ	AEN/SPJ	Sr. DEN/ SPJ	AEE/SPJ	Sr. DEE/SPJ


The distance of proposed Cable is from Centre of the Nearest Track

← SHC

PROPOSED OFC ROUTE PLAN FROM SAHARSA - PANCHGACHHIA SECTION

07

FBG →

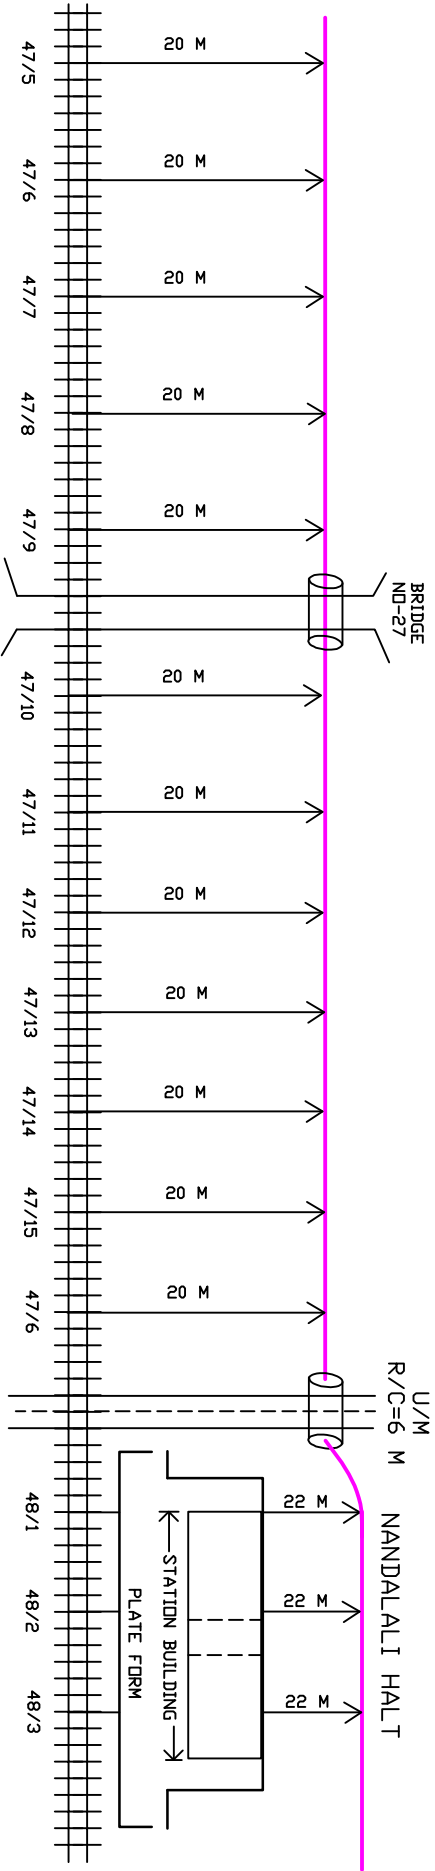


LEGANDS

Track	24F DFC
Gate	Bridge
Road	
DVC/GI	

M/s Silica Infotech Pvt. Ltd.	ASTE CDN/SPJ	DY CSTE CDN/SPJ	ASTE/SPJ	Sr. DSTE/ SPJ	AEN/SPJ	Sr. DEN/ SPJ	AEE/SPJ	Sr. DEE/SPJ

The distance of proposed Cable is from Centre of the Nearest Track

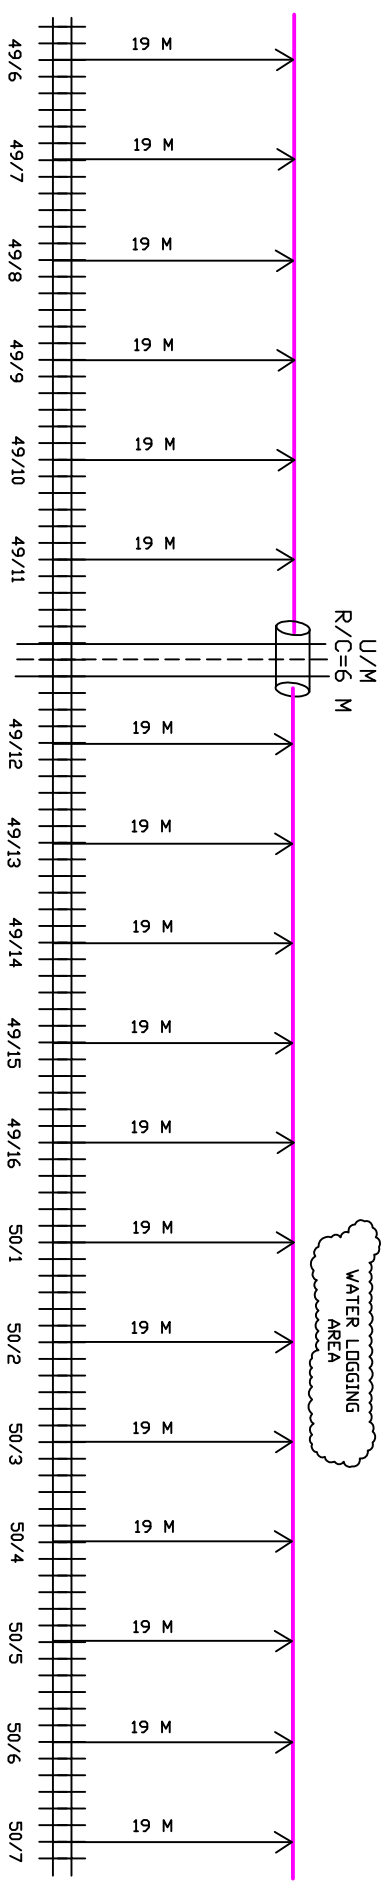

LEGANDS

Track	24F OFC
Gate	Bridge
Road	
DVC/GI	

M/s Silica Infotech Pvt. Ltd.	ASTE CDN/SPJ	DY CSTE CDN/SPJ	ASTE/SPJ	Sr. DSTE/ SPJ	AEN/SPJ	Sr. DEN/ SPJ	AEE/SPJ	Sr. DEE/SPJ


The distance of proposed Cable is from Centre of the Nearest Track

← SHC


PROPOSED OFC ROUTE PLAN FROM SAHARSA - PANCHGACHHIA SECTION

10

FBG →

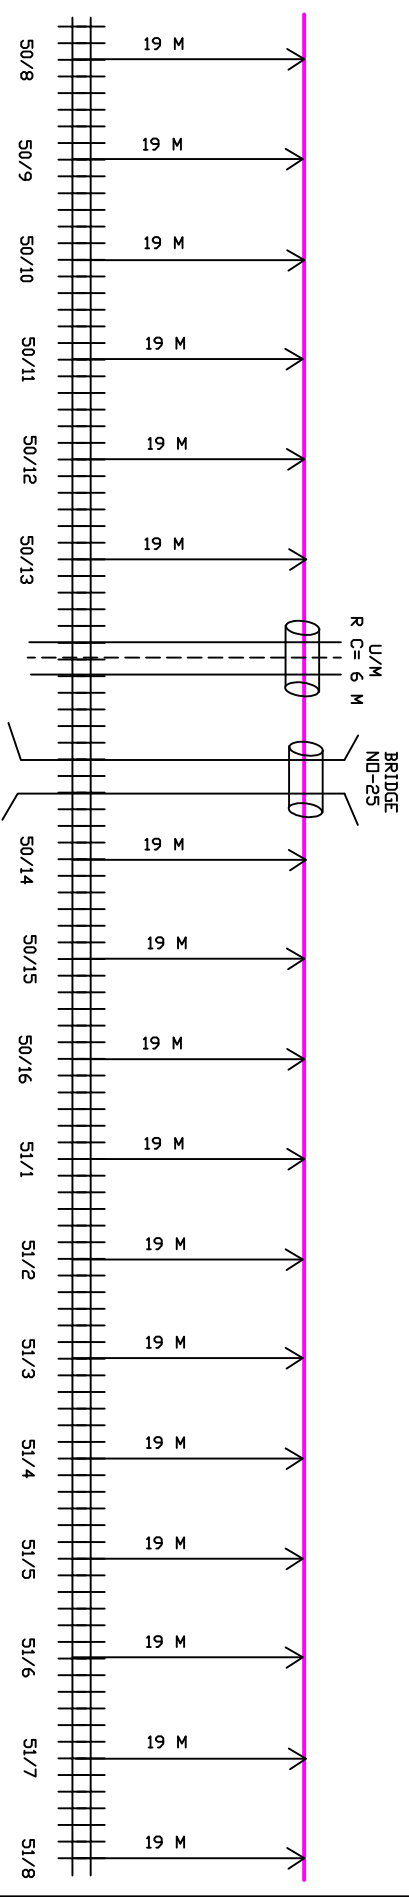


LEGANDS

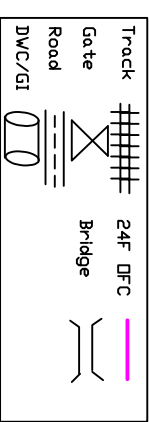





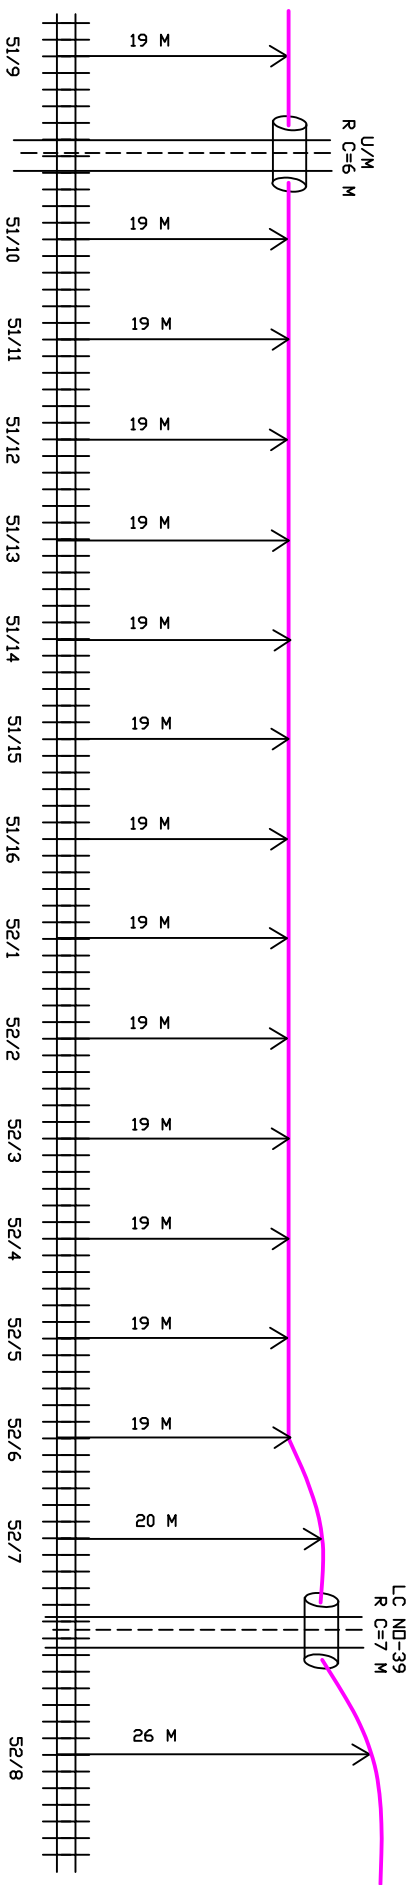

M/s Silica Infotech Pvt. Ltd.	ASTE CDN/SPJ	DY CSTE CDN/SPJ	ASTE/SPJ	Sr. DSTE/ SPJ	AEN/SPJ	Sr. DEN/ SPJ	AEE/SPJ	Sr. DEE/SPJ

The distance of proposed Cable is from Centre of the Nearest Track



LEGANDS

Track	24	DFC
Gate		
Road		
DWC/GI		

M/s Silica Infotech Pvt. Ltd.	ASTE CDN/SPJ	DY GSTE CDN/SPJ	ASTE/SPJ	Sr. DSTE/ SPJ	AEN/SPJ	Sr. DEN/ SPJ	AEE/SPJ	Sr. DEE/SPJ

The distance of proposed Cable is from Centre of the Nearest Track