


← SHC

PROPOSED OFC ROUTE PLAN FROM GADHARUARU-SUPAUL SECTION

1

→ FBG

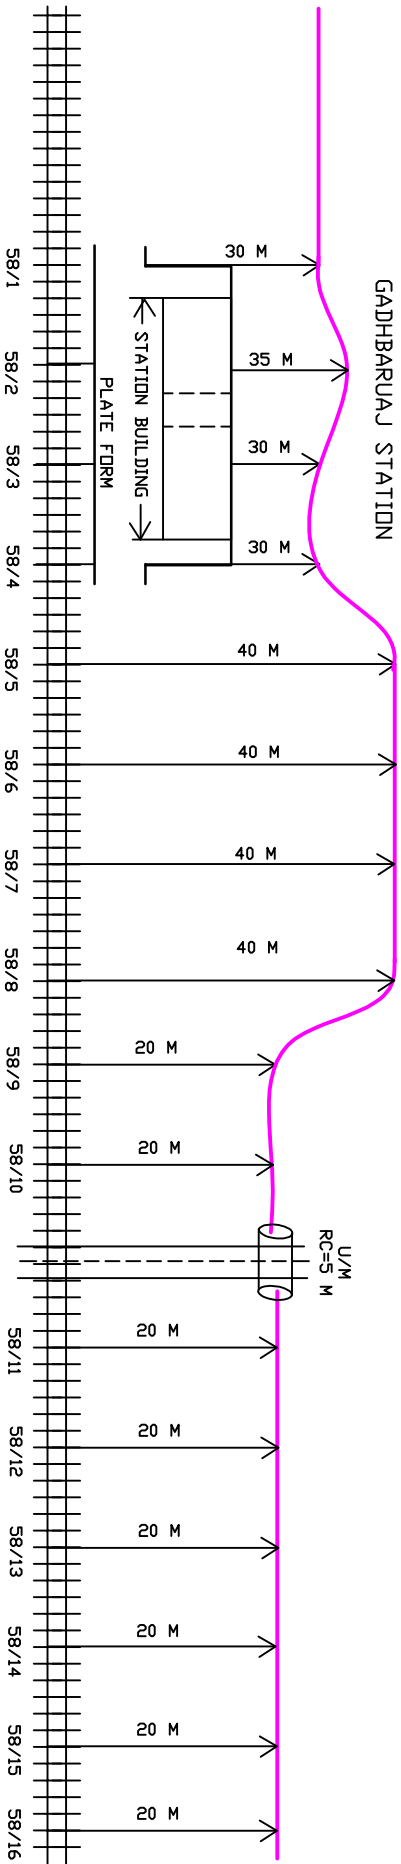

LEGANDS

Track

Gate

Road

DWC/GI

24F OFC

Bridge

M/s Silica Infotech Pvt. Ltd.	ASTE CDN/SPJ	DY CSTE CDN/SPJ	ASTE/SPJ	Sr. DSTE/ SPJ	AEN/SPJ	Sr. DEN/ SPJ	AEE/SPJ	Sr. DEE/SPJ


The distance of proposed Cable is from Centre of the Nearest Track

← SHC


PROPOSED OFC ROUTE PLAN FROM GADHBARUARI-SUPAUL SECTION

2

FBG →

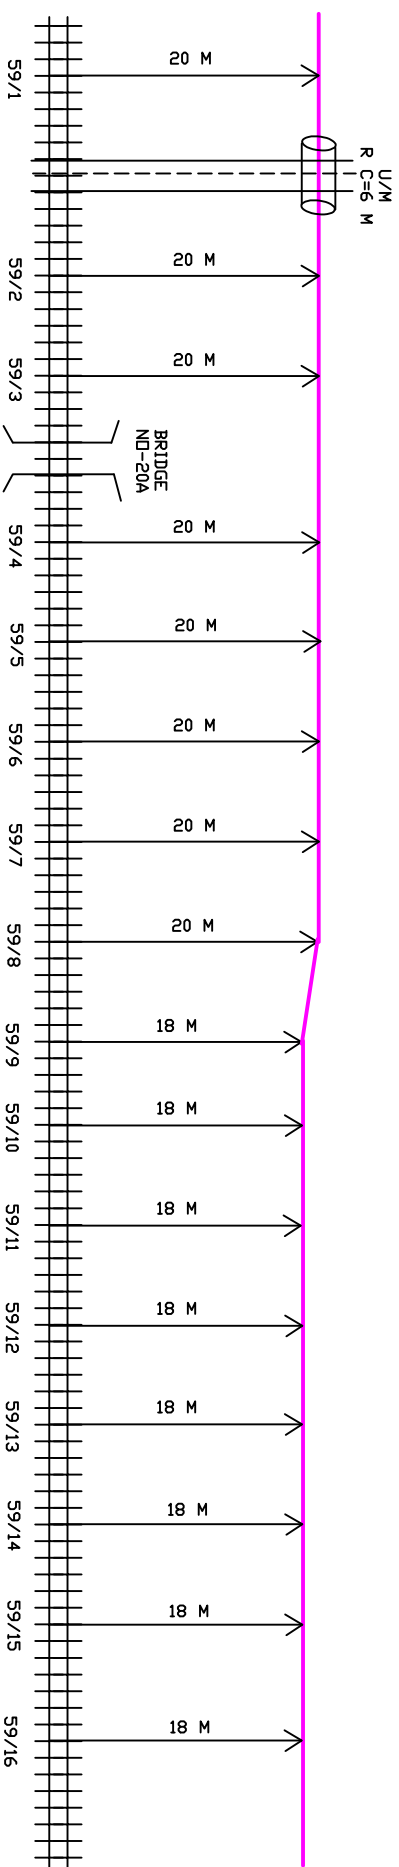

LEGANDS

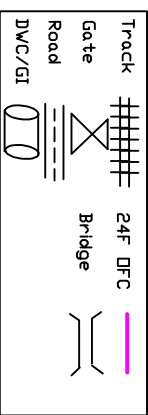

M/s Silica Infotech Pvt. Ltd.	ASTE CDN/SPJ	DY CSTE CDN/SPJ	ASTE/SPJ	Sr. DSTE/ SPJ	AEN/SPJ	Sr. DEN/ SPJ	AEE/SPJ	Sr. DEE/SPJ


The distance of proposed Cable is from Centre of the Nearest Track

← SHC

PROPOSED OFC ROUTE PLAN FROM GADHARUARI-SUPAUL SECTION

03

FBG →

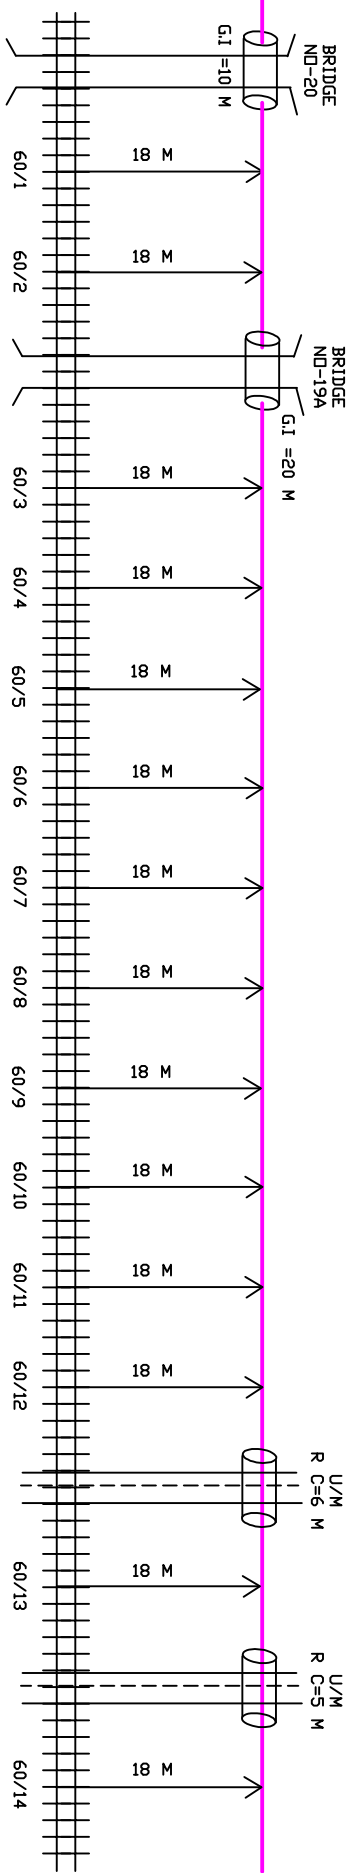

LEGANDS

Track		24F DFC	
Gate		Bridge	
Road			
DWC/GI			

M/s Silica Infotech Pvt. Ltd.	ASTE CON/SPJ	DY CSTE CON/SPJ	ASTE/SPJ	Sr. DSTE/ SPJ	AEN/SPJ	Sr. DEN/ SPJ	AEE/SPJ	Sr. DEE/SPJ


The distance of proposed Cable is from Centre of the Nearest Track

← SHC

PROPOSED OFC ROUTE PLAN FROM GADHBARUARI-SUPAUL SECTION

04

FBG →

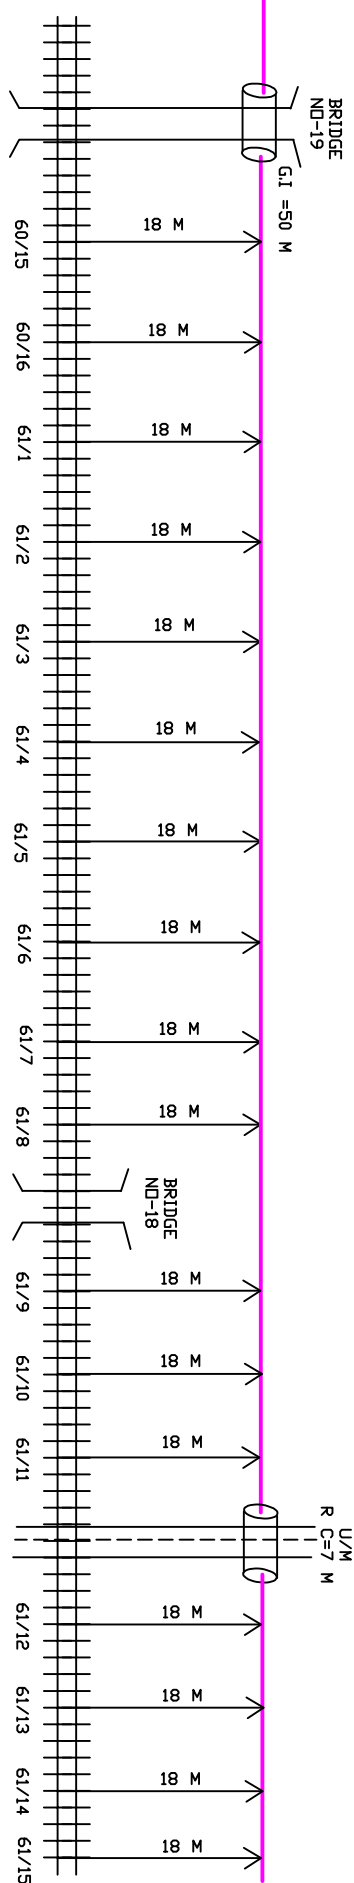

LEGANDS

Track	24F OFC
Gate	Bridge
Road	
DWC/GI	

M/s Silica Infotech Pvt. Ltd.	ASTE CDN/SPJ	DY CSTE CDN/SPJ	ASTE/SPJ	Sr. DSTE/ SPJ	AEN/SPJ	Sr. DEN/ SPJ	AEE/SPJ	Sr. DEE/SPJ


The distance of proposed Cable is from Centre of the Nearest Track

← SHC

PROPOSED OFC ROUTE PLAN FROM GADHARUARI-SUPAUL SECTION

05

FBG →

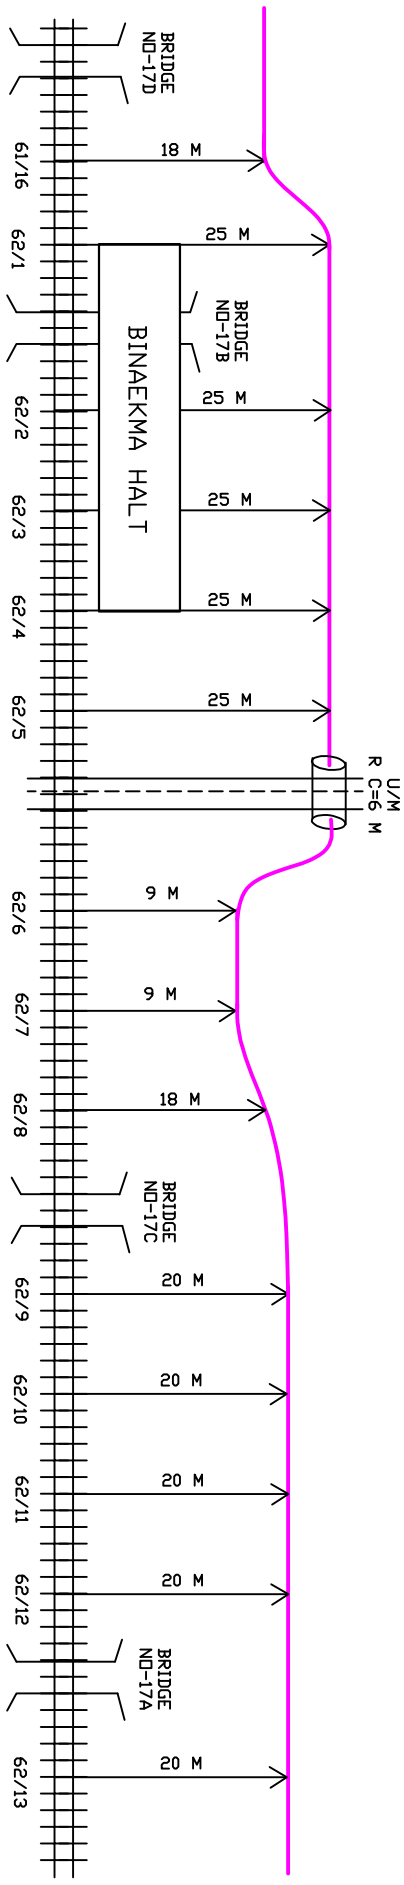

LEGANDS

Track		24F OFC	
Gate		Bridge	
Road			
DWC/GI			

M/s Silica Infotech Pvt. Ltd.	ASTE CDN/SPJ	DY CSTE CDN/SPJ	ASTE/SPJ	Sr. DSTE/ SPJ	AEN/SPJ	Sr. DEN/ SPJ	AEE/SPJ	Sr. DEE/SPJ


The distance of proposed Cable is from Centre of the Nearest Track

← SHC




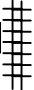
PROPOSED OFC ROUTE PLAN FROM GADHBARUARI-SUPAUL SECTION

06

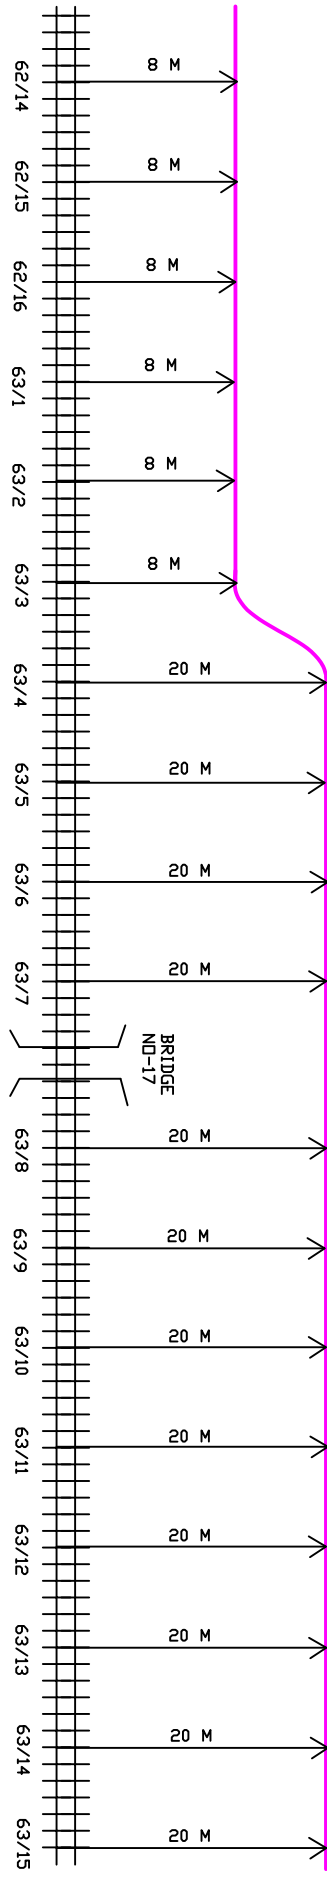FBG →



LEGANDS



24F DFC

Bridge

M/s Silica Infotech Pvt. Ltd.	ASTE CDN/SPJ	DY CSTE CDN/SPJ	ASTE/SPJ	Sr. DSTE/ SPJ	AEN/SPJ	Sr. DEN/ SPJ	AEE/SPJ	Sr. DEE/SPJ


The distance of proposed Cable is from Centre of the Nearest Track

← SHC


PROPOSED OFC ROUTE PLAN FROM GADHABARUARI-SUPAUL SECTION

07


FBG →

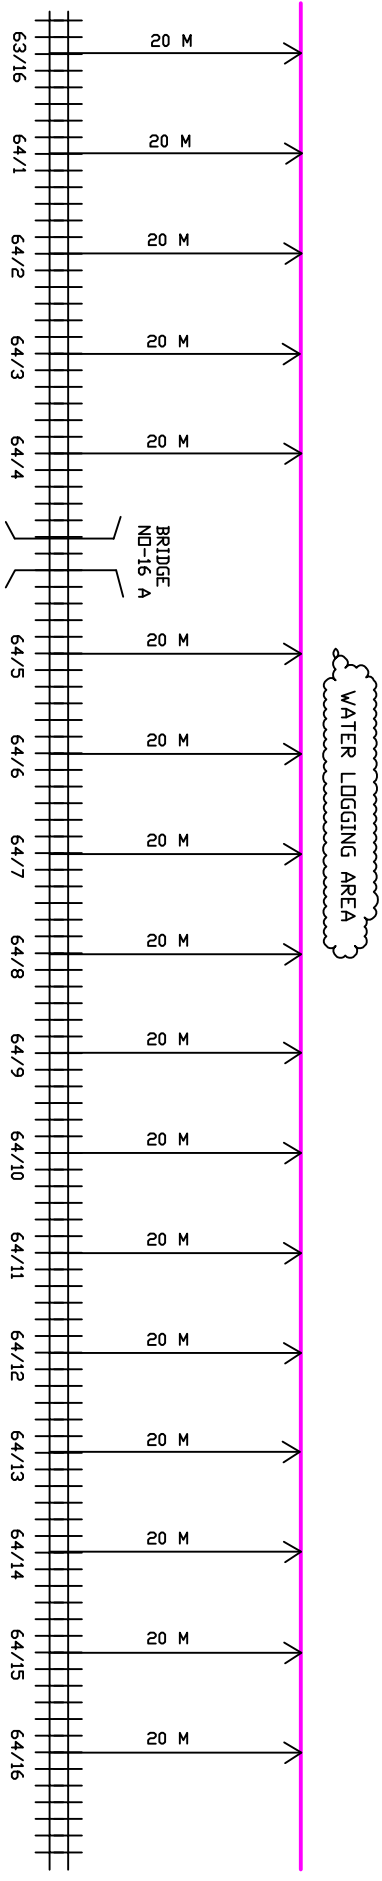


LEGANDS




Track




Gate




Road




DWC/GI



24F DFC

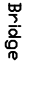

Bridge



M/s Silica Infotech Pvt. Ltd.	ASTE CDN/SPJ	DY CSTE CDN/SPJ	ASTE/SPJ	Sr. DSTE/ SPJ	AEN/SPJ	Sr. DEN/ SPJ	AEE/SPJ	Sr. DEE/SPJ


The distance of proposed Cable is from Centre of the Nearest Track

← SHC

# PROPOSED OFC ROUTE PLAN FROM GADHBARUARI-SUPAUL SECTION

08

FBG →

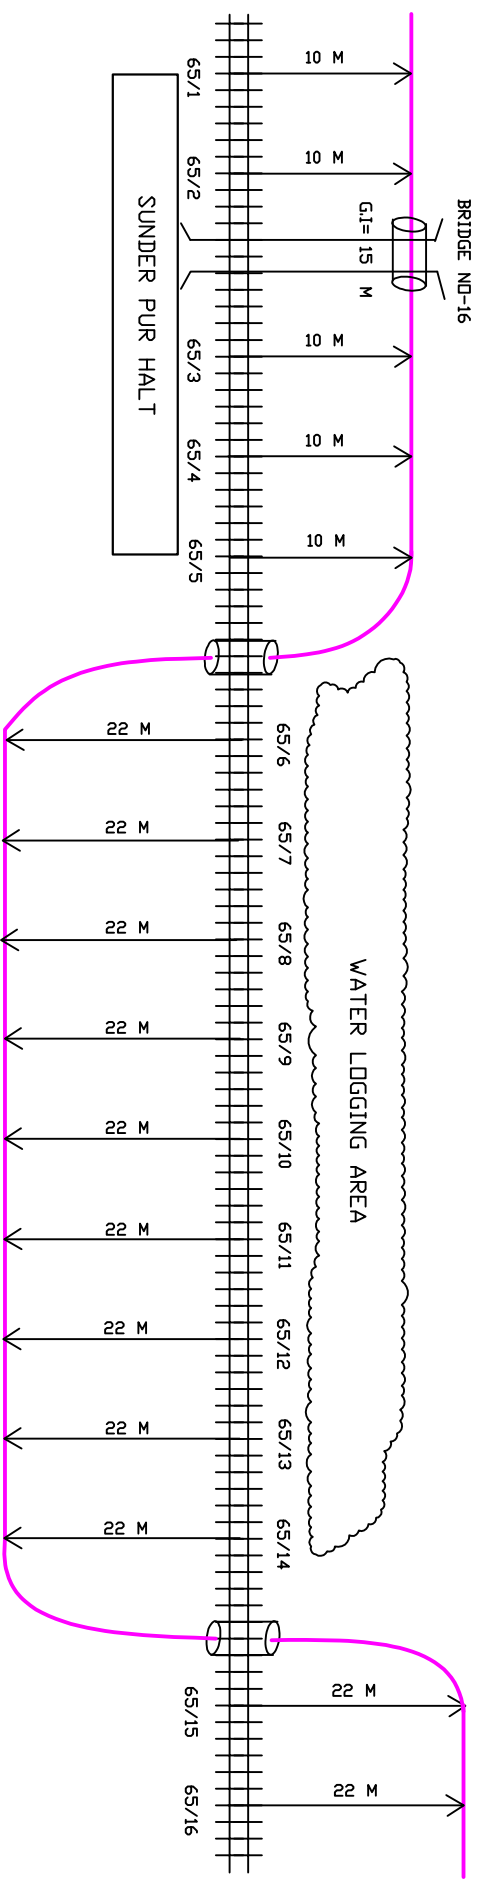

## LEGANDS

Track	24" DFC
Gate	Bridge
Road	
DWC/GI	

M/s Silica Infotech Pvt. Ltd.	ASTE CDN/SPJ	DY CSTE CDN/SPJ	ASTE/SPJ	Sr. DSTE/ SPJ	AEN/SPJ	Sr. DEN/ SPJ	AEE/SPJ	Sr. DEE/SPJ

The distance of proposed Cable is from Centre of the Nearest Track




← SHC


PROPOSED OFC ROUTE PLAN FROM GADHBARUARI-SUPAUL SECTION

09

FBG →

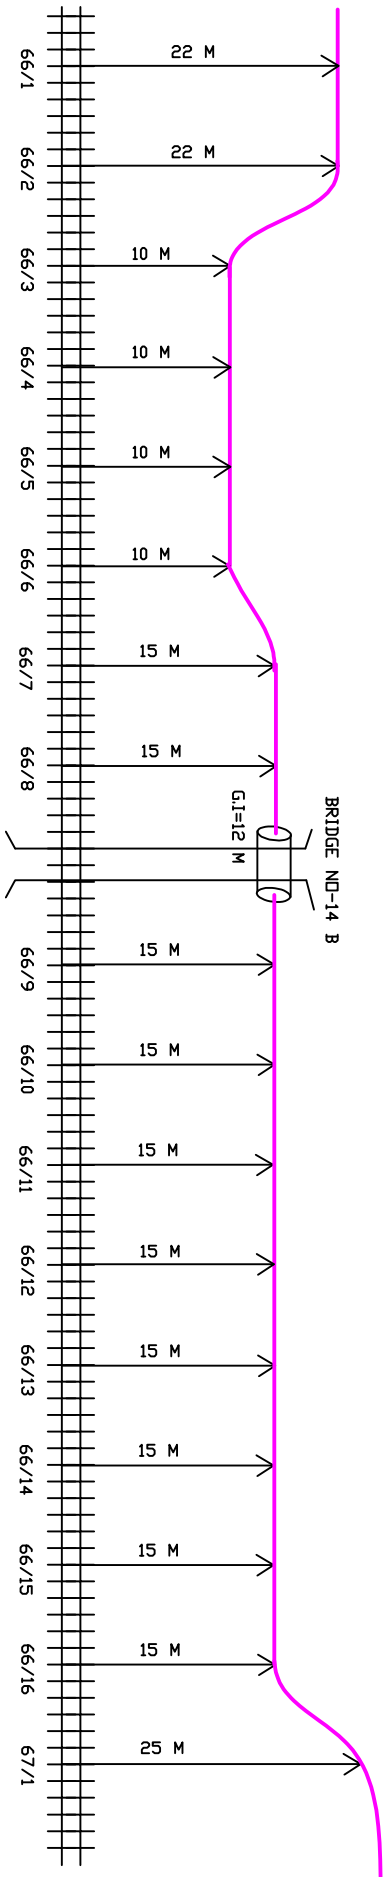


LEGANDS

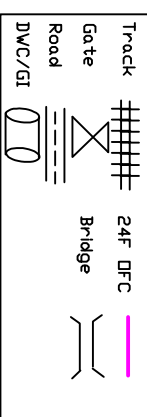

M/s Silica Infotech Pvt. Ltd.	ASTE CDN/SPJ	DY CSTE CDN/SPJ	ASTE/SPJ	Sr. DSTE/ SPJ	AEN/SPJ	Sr. DEN/ SPJ	AEE/SPJ	Sr. DEE/SPJ

The distance of proposed Cable is from Centre of the Nearest Track

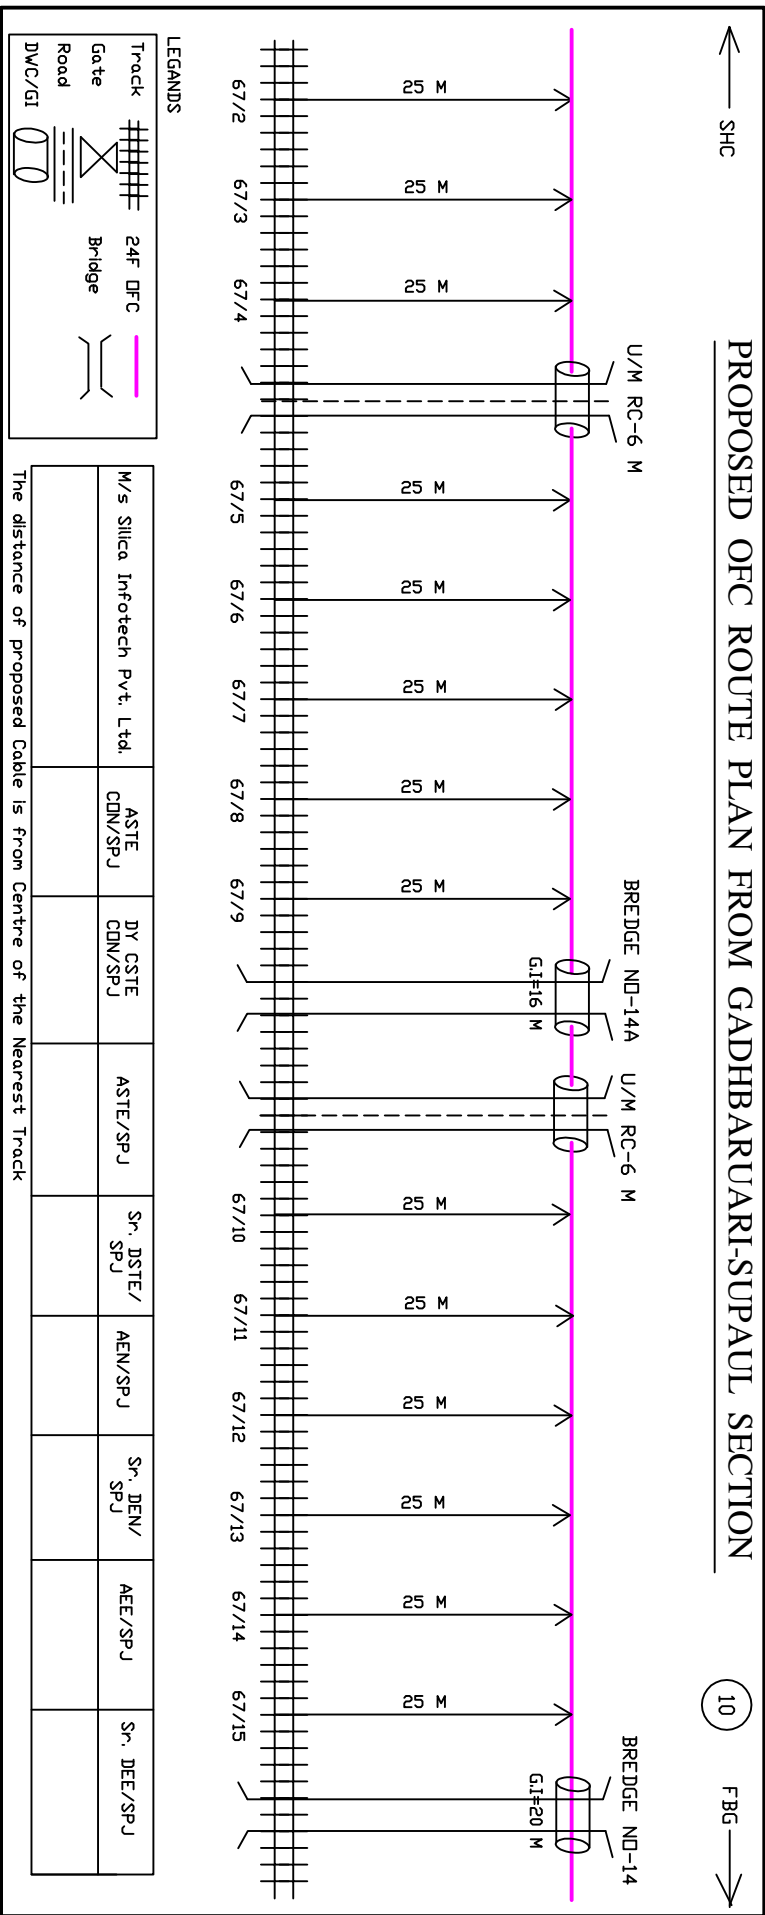

← SHC

## PROPOSED OFC ROUTE PLAN FROM GADHARUARI-SUPAUL SECTION

10

FBG →

U/M RC-6 M

BRIDGE ND-14A

U/M RC-6 M

BRIDGE ND-14

61.16 M

61.20 M

25 M

25 M

25 M

25 M

25 M

25 M

25 M

25 M

25 M

25 M

25 M

25 M

25 M

25 M

25 M

67/2

67/3

67/4

67/5

67/6

67/7

67/8

67/9

67/10

67/11

67/12

67/13

67/14

67/15

