


SHC →


PROPOSED OFC ROUTE PLAN FROM SUPAUL-THRABITIA SECTION

2


← FBG

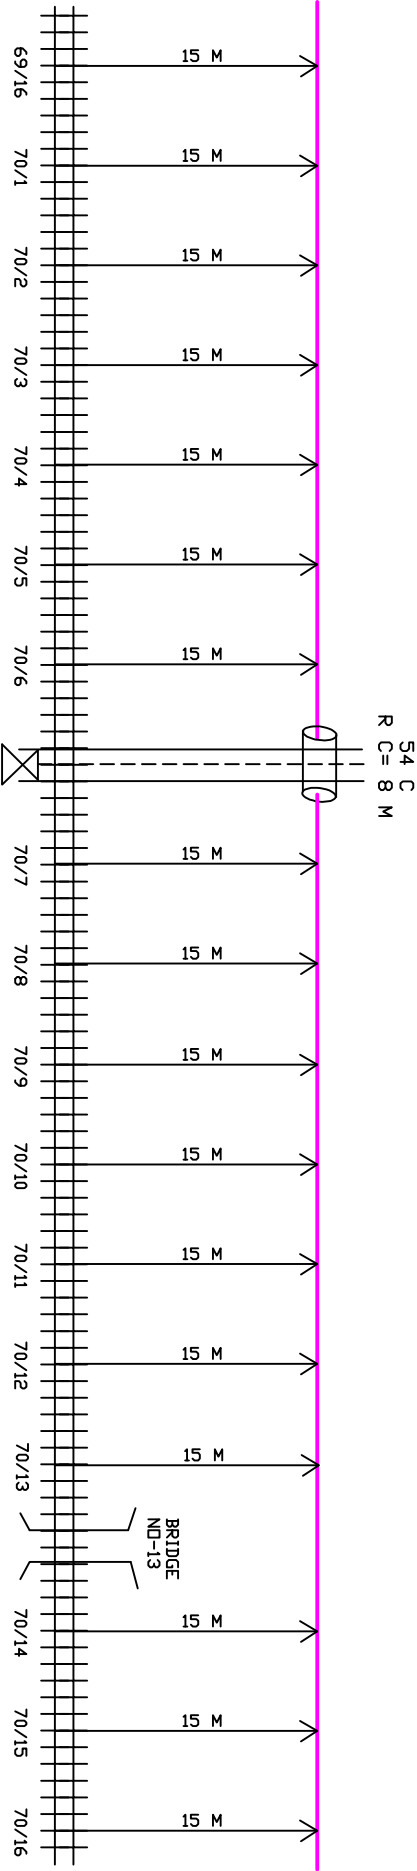


LEGANDS

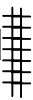


Track




Gate

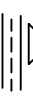


Road



24F DFC

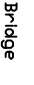

Bridge

 

DWC/GI

M/s Silica Infotech Pvt. Ltd.	ASTE CDN/SPJ	DY CSTE CDN/SPJ	ASTE/SPJ	Sr. DSTE/ SPJ	AEN/SPJ	Sr. DEN/ SPJ	AEE/SPJ	Sr. DEE/SPJ


The distance of proposed Cable is from Centre of the Nearest Track

← SHC


PROPOSED OFC ROUTE PLAN FROM SUPAUL-THRABITIA SECTION


3


→ FBG

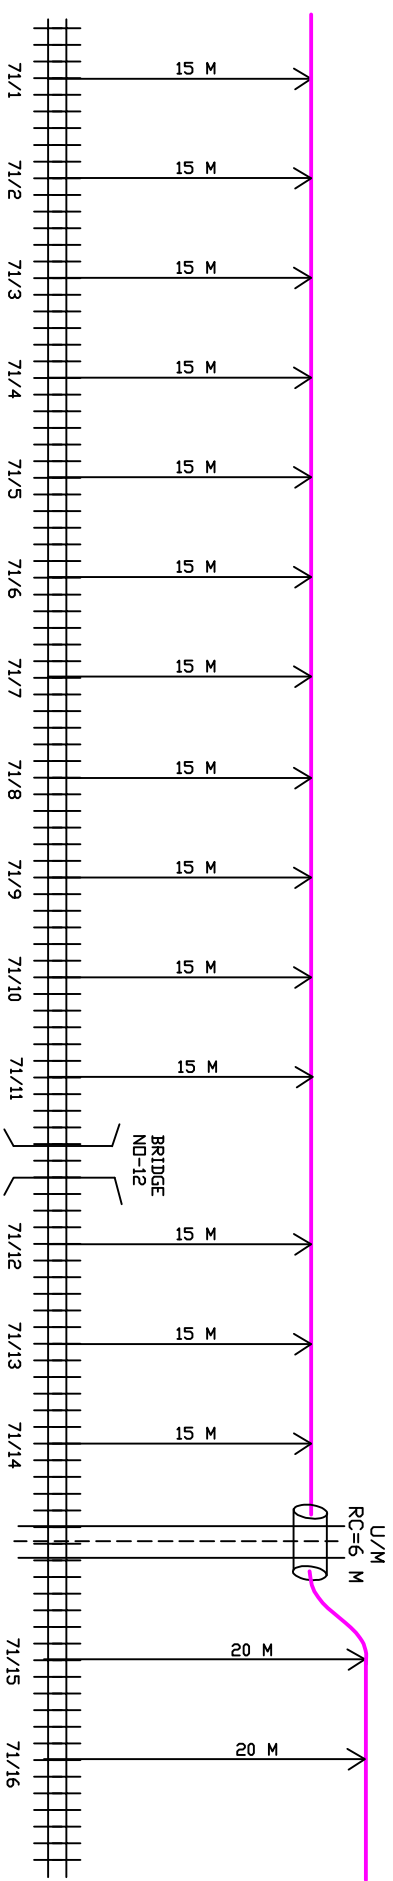


LEGANDS

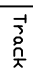Track  24F DFC

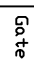Gate  Bridge

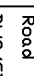Road 

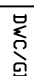DWC/GI 

M/s Silica Infotech Pvt. Ltd.	ASTE CDN/SPJ	DY CSTE CDN/SPJ	ASTE/SPJ	Sr. DSTE/ SPJ	AEN/SPJ	Sr. DEN/ SPJ	AEE/SPJ	Sr. DEE/SPJ


The distance of proposed Cable is from Centre of the Nearest Track

← SHC

PROPOSED OFC ROUTE PLAN FROM SUPAUL-THRABITIA SECTION

4

FBG →

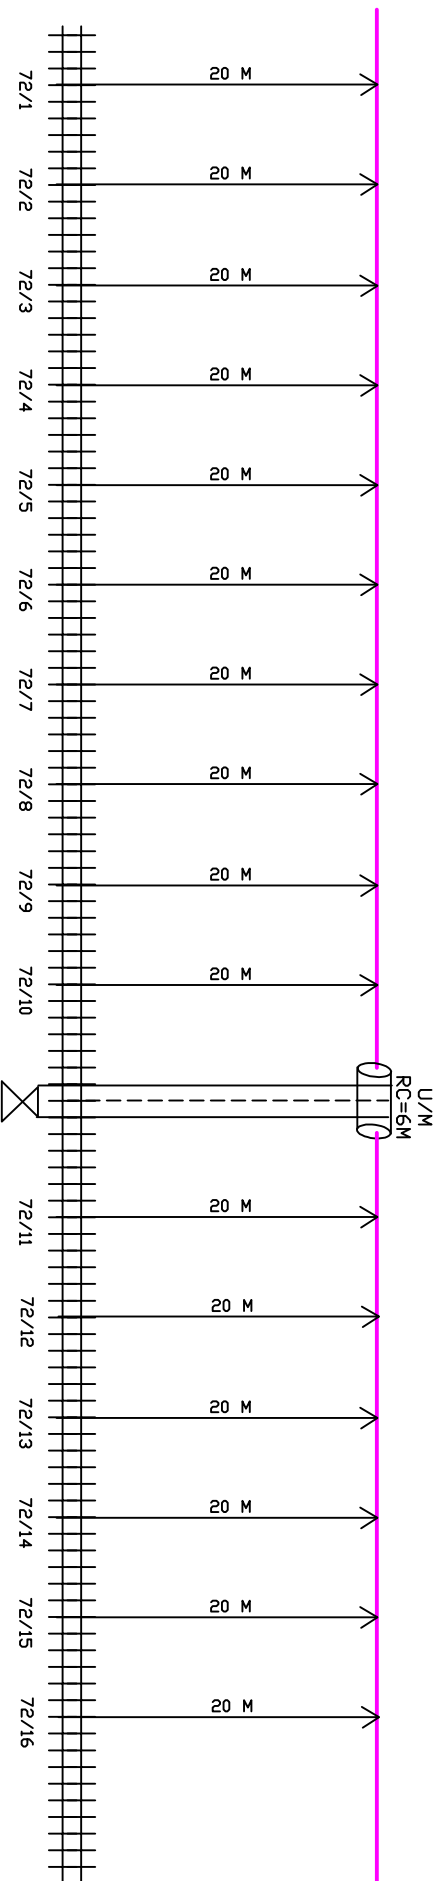

LEGANDS

Track

Gate

Road


DWC/GI

24F DFC

Bridge

M/s Silica Infotech Pvt. Ltd.	ASTE CDN/SPJ	DY CSTE CDN/SPJ	ASTE/SPJ	Sr. DSTE/ SPJ	AEN/SPJ	Sr. DEN/ SPJ	AEE/SPJ	Sr. DEE/SPJ

The distance of proposed Cable is from Centre of the Nearest Track

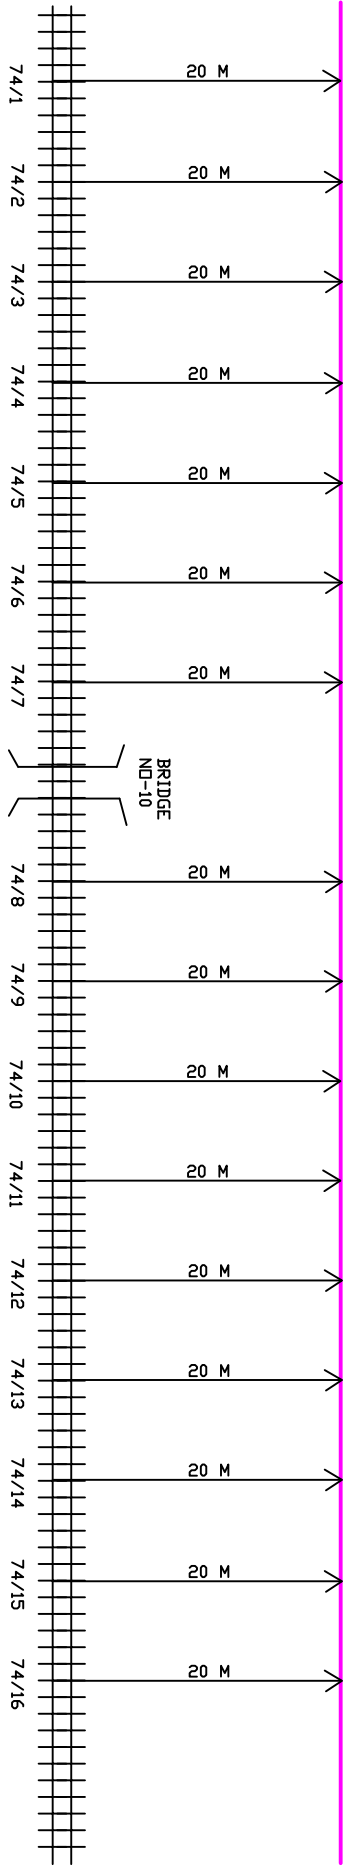

LEGANDS

Track

Gate

Road

DWC/GI

24F OFC

Bridge

M/s Silica Infotech Pvt. Ltd.	ASTE CDN/SPJ	DY CSTE CDN/SPJ	ASTE/SPJ	Sr. DSTE/ SPJ	AEN/SPJ	Sr. DEN/ SPJ	AEE/SPJ	Sr. DEE/SPJ


The distance of proposed Cable is from Centre of the Nearest Track

← SHC

PROPOSED OFC ROUTE PLAN FROM SUPAUL-THRABITIA SECTION

8

FBG →

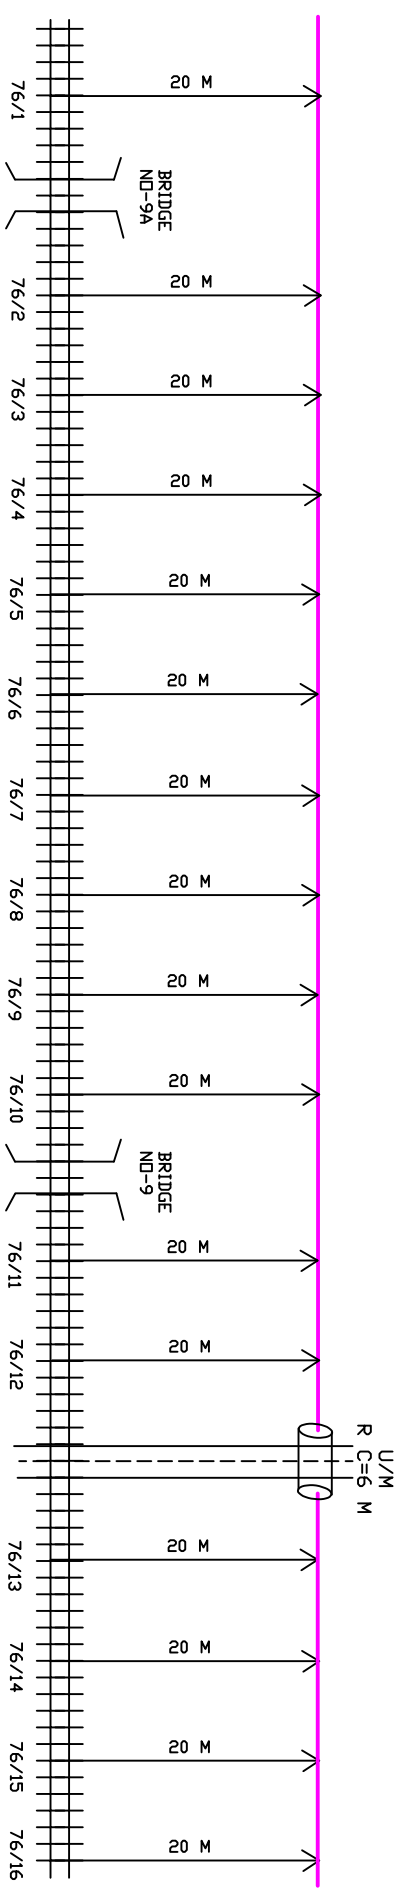

LEGANDS

Track		24F OFC
Gate		Bridge
Road		
DWC/GI		

M/s Silica Infotech Pvt. Ltd.	ASTE CDN/SPJ	DY CSTE CDN/SPJ	ASTE/SPJ	Sr. DSTE/ SPJ	AEN/SPJ	Sr. DEN/ SPJ	AEE/SPJ	Sr. DEE/SPJ


The distance of proposed Cable is from Centre of the Nearest Track

← SHC

PROPOSED OFC ROUTE PLAN FROM SUPAUL-THRABITIA SECTION

09

FBG →

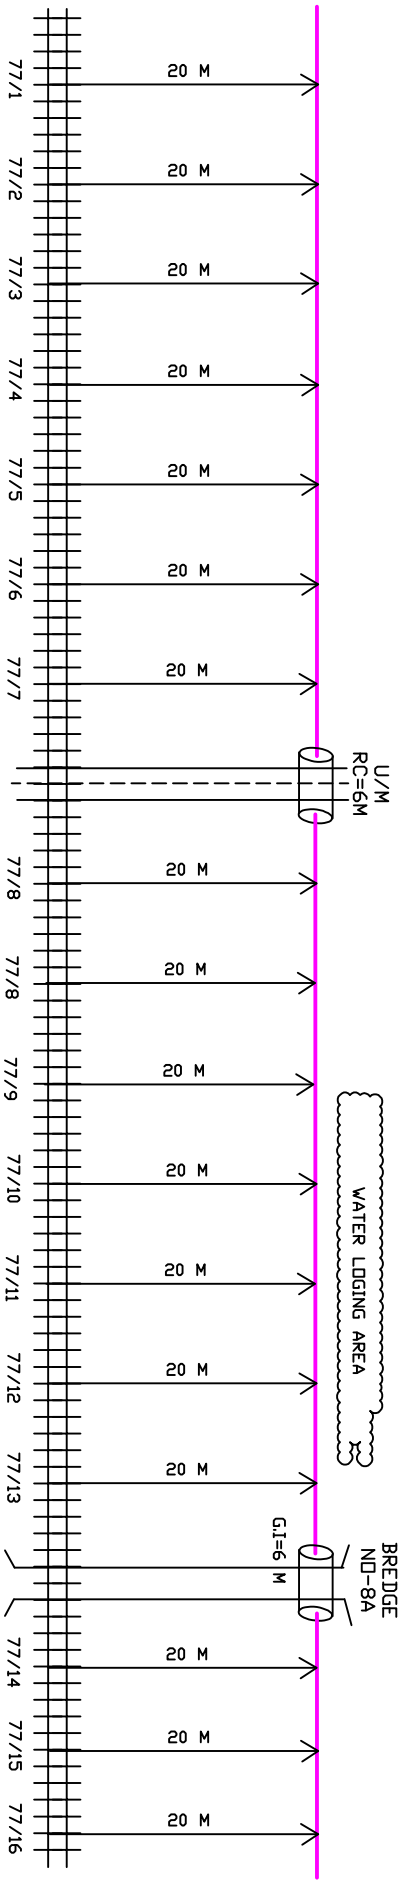

LEGANDS

Track

Gate

Road

DWC/GI

24F DFC

Bridge

M/s Silica Infotech Pvt. Ltd.	ASTE CDN/SPJ	DY CSTE CDN/SPJ	ASTE/SPJ	Sr. DSTE/ SPJ	AEN/SPJ	Sr. DEN/ SPJ	AEE/SPJ	Sr. DEE/SPJ


The distance of proposed Cable is from Centre of the Nearest Track

← SHC


PROPOSED OFC ROUTE PLAN FROM SUPAUL-THRABITIA SECTION

10


FBG →

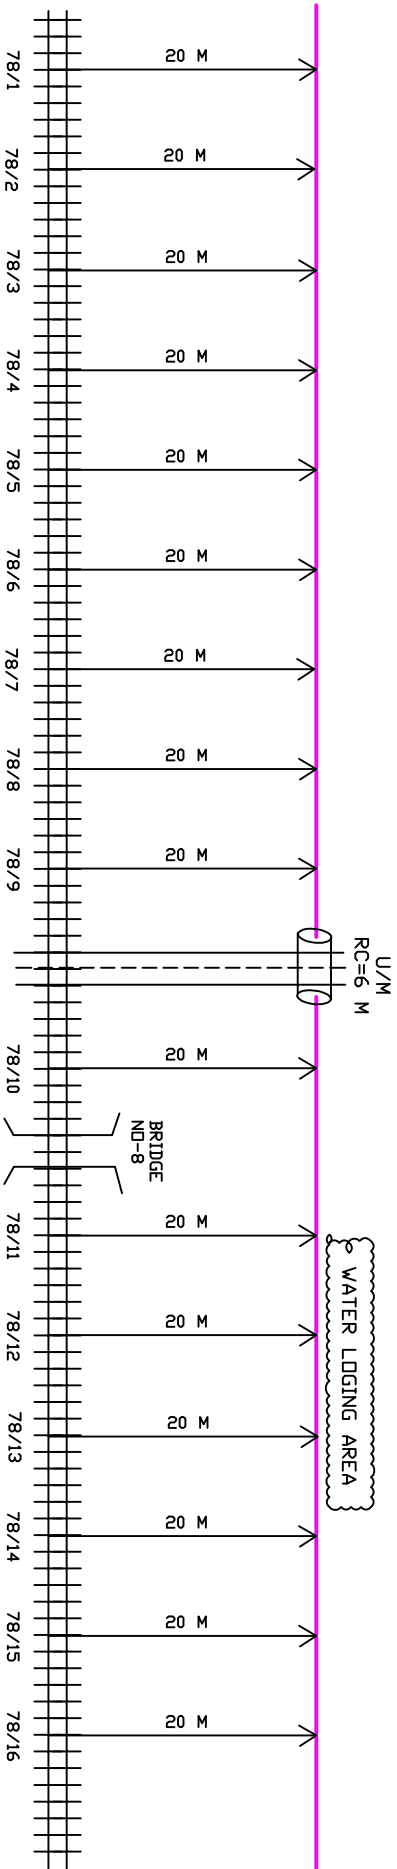


LEGANDS

 


Track

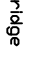


Gate




Road




DVC/GI

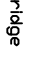

24F DFC



Bridge



M/s Silica Infotech Pvt. Ltd.	ASTE CDN/SPJ	DY CSTE CDN/SPJ	ASTE/SPJ	Sr. DSTE/ SPJ	AEN/SPJ	Sr. DEN/ SPJ	AEE/SPJ	Sr. DEE/SPJ


The distance of proposed Cable is from Centre of the Nearest Track

← SHC

PROPOSED OFC ROUTE PLAN FROM SUPAUL-THRABITIA SECTION

11

FBG →

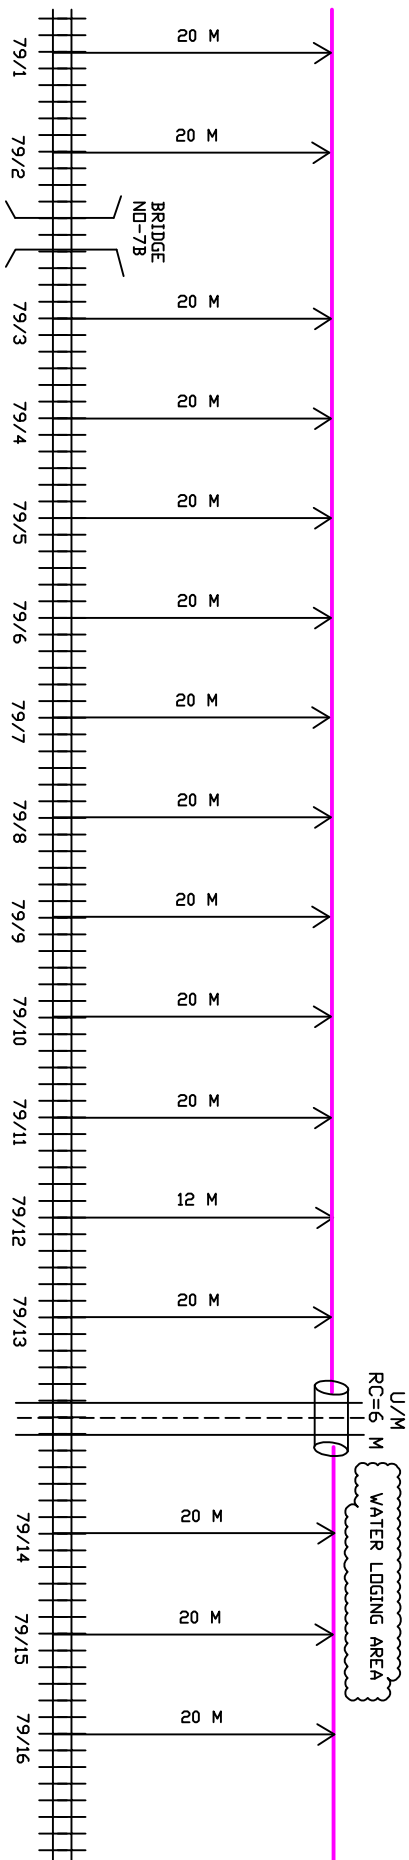

LEGANDS

Track

Gate

Road

DWC/GI

24F DFC

Bridge

M/s Silica Infotech Pvt. Ltd.	ASTE CON/SPJ	DY CSTE CON/SPJ	ASTE/SPJ	Sr. DSTE/ SPJ	AEN/SPJ	Sr. DEN/ SPJ	AEE/SPJ	Sr. DEE/SPJ


The distance of proposed Cable is from Centre of the Nearest Track

← SHC


PROPOSED OFC ROUTE PLAN FROM SUPAUL-THRABITIA SECTION

(12)


FBG →

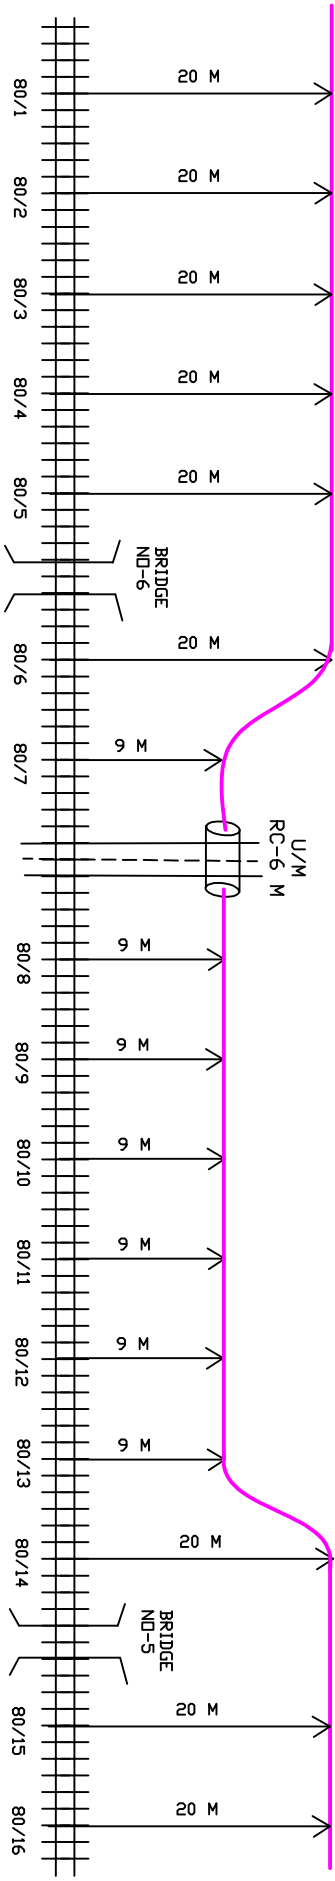


LEGANDS




Track




Gate

 


Road

 


DWC/GI

 

24F DFC

 

Bridge



M/s Silica Infotech Pvt. Ltd.	ASTE CDN/SPJ	DY CSTE CDN/SPJ	ASTE/SPJ	Sr. DSTE/ SPJ	AEN/SPJ	Sr. DEN/ SPJ	AEE/SPJ	Sr. DEE/SPJ


The distance of proposed Cable is from Centre of the Nearest Track

← SHC

PROPOSED OFC ROUTE PLAN FROM SUPAUL-THARABITIA SECTION

13

FBG →

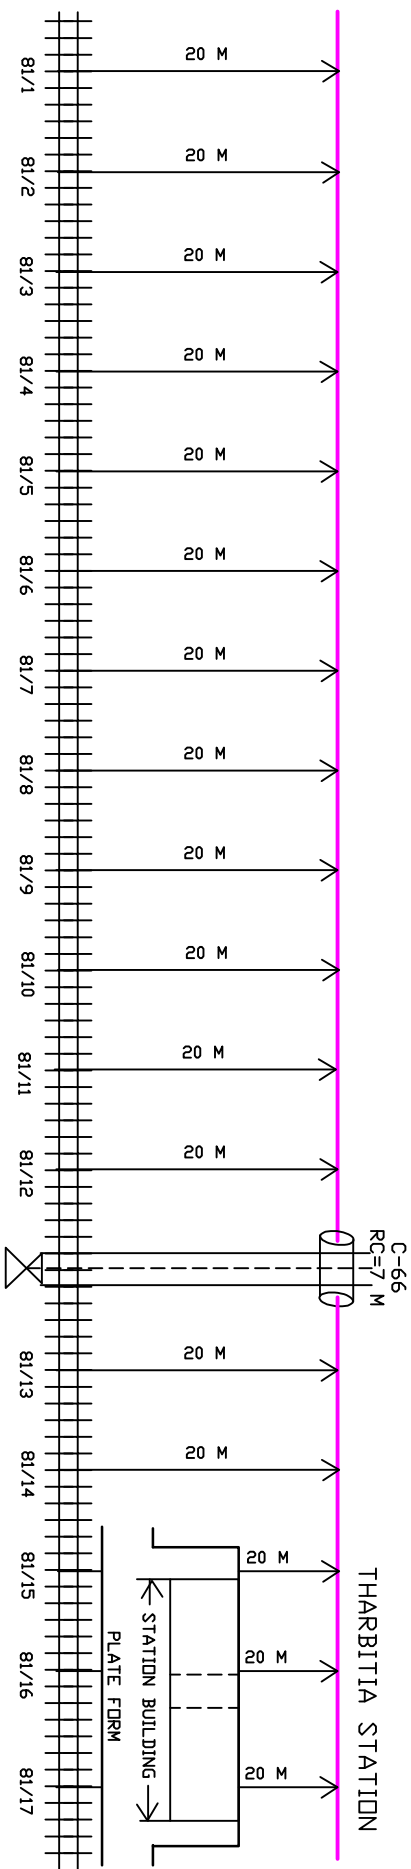

LEGANDS

Track

Gate

Road

DWC/GI

24F DFC

Bridge

M/s Silica Infotech Pvt. Ltd.	ASTE CDN/SPJ	DY CSTE CDN/SPJ	ASTE/SPJ	Sr. DSTE/ SPJ	AEN/SPJ	Sr. DEN/ SPJ	AEE/SPJ	Sr. DEE/SPJ

The distance of proposed Cable is from Centre of the Nearest Track