



BHAIROGANJ STATION

भैरोगंज स्टेशन

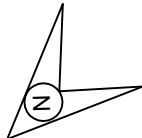


NEXT BLOCK STN.
HARINAGAR(HIR)
AT KM-261.84 (FROM
BCA) DISTANCE 8.517
KM (FROM BRU)

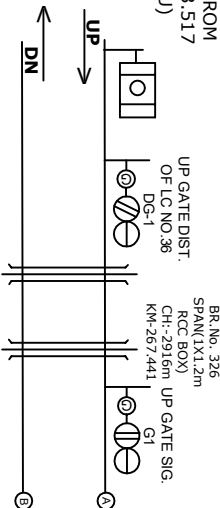

BR.No. 325
SPAN(LX) 2.0m
RCC BOX
CH:-2916m
KM-267.441


INTERLOCKED
L-XING NO. 36 (M)
'SPL' CLASS
CH. 2063
KM-268.294

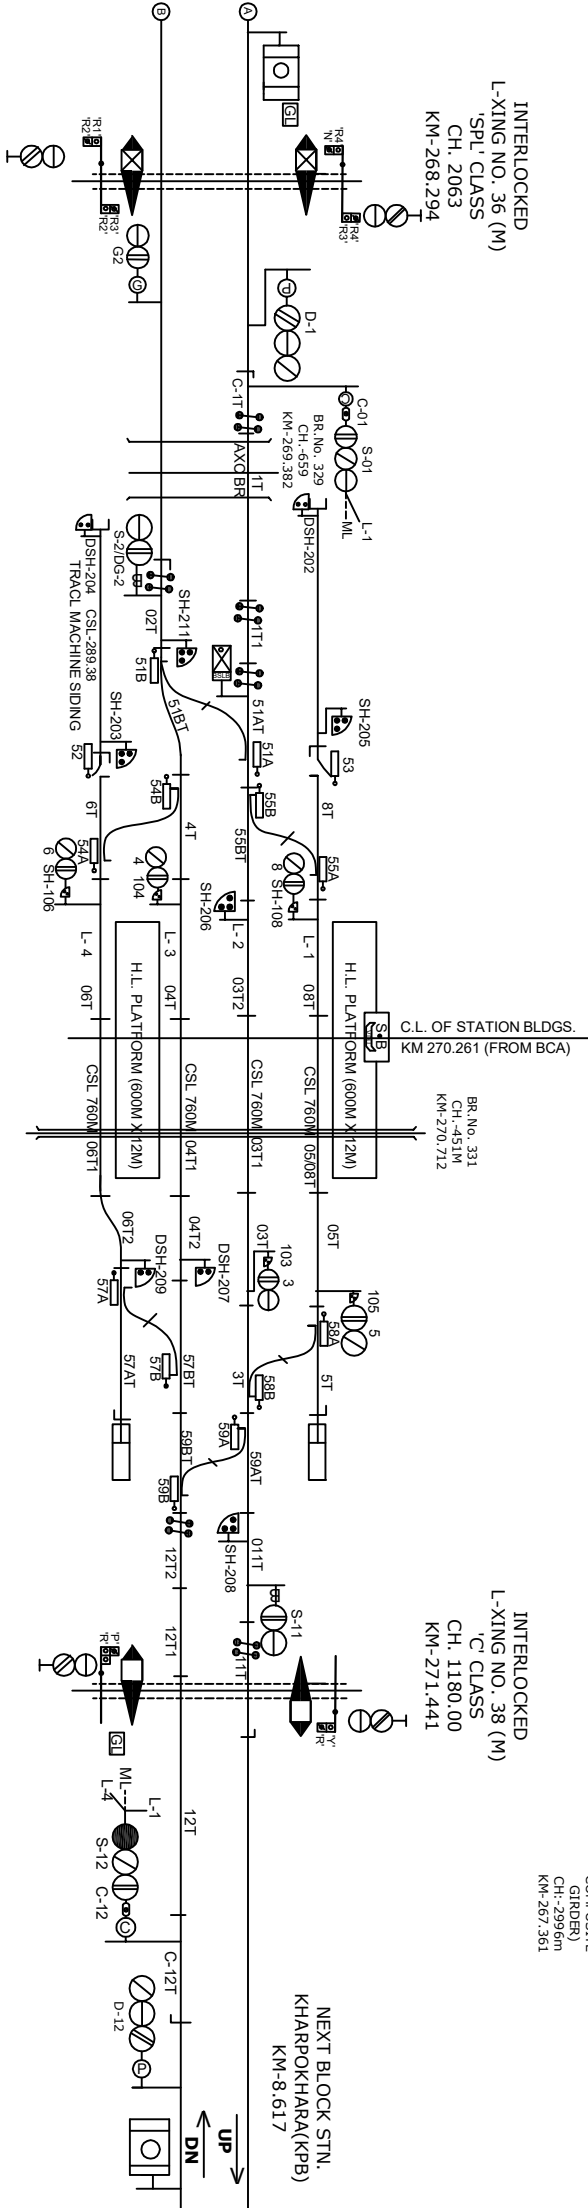

INTERLOCKED
L-XING NO. 38 (M)
'C' CLASS
CH. 1180.00
KM-271.441


NEXT BLOCK STN.
KHARPOKHARA(KPB)
KM-8.617

UP ASPECT CONTROL CHART →

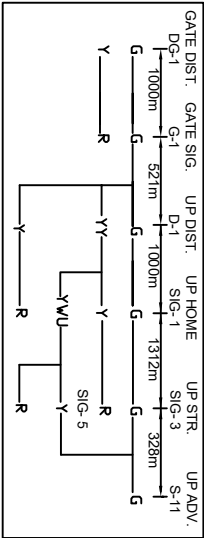

NOTE:-
MAGNETO TELEPHONE CONNECTION PROVIDED WITH L.C NO.34 'C', 35 'C' & 36'SPL' BETWEEN BRU-HIR
AND LC GATE NO.38 'C' & 39 'C' BETWEEN BRU - KPB.

← DN ASPECT CONTROL CHART

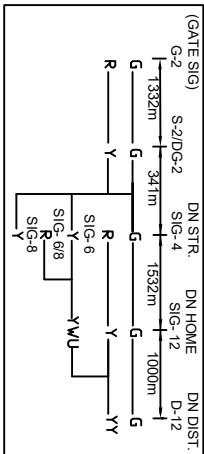

CLASS OF STATION : B
STD OF SIG & INTERLOCKING: STD-II

EAST CENTRAL RAILWAY SAMASTIPUR DIVISION				ELECTRONIC INTERLOCKING (E.I) STATION WORKING RULE DIAGRAM MACT. STD-II, CLASS 'B'		BHAIROGANJ	SWRD NO.-
SR.DSTE/SPJ	DSTE/SPJ	JE/DRG	TO SUIT SP NO. ECR/SR/SPJ-BRU/346/2024		ECR/SWRD/ SPJ-HIR/346/2024		