


SAHARSA STATION

Igjlk LV'ku

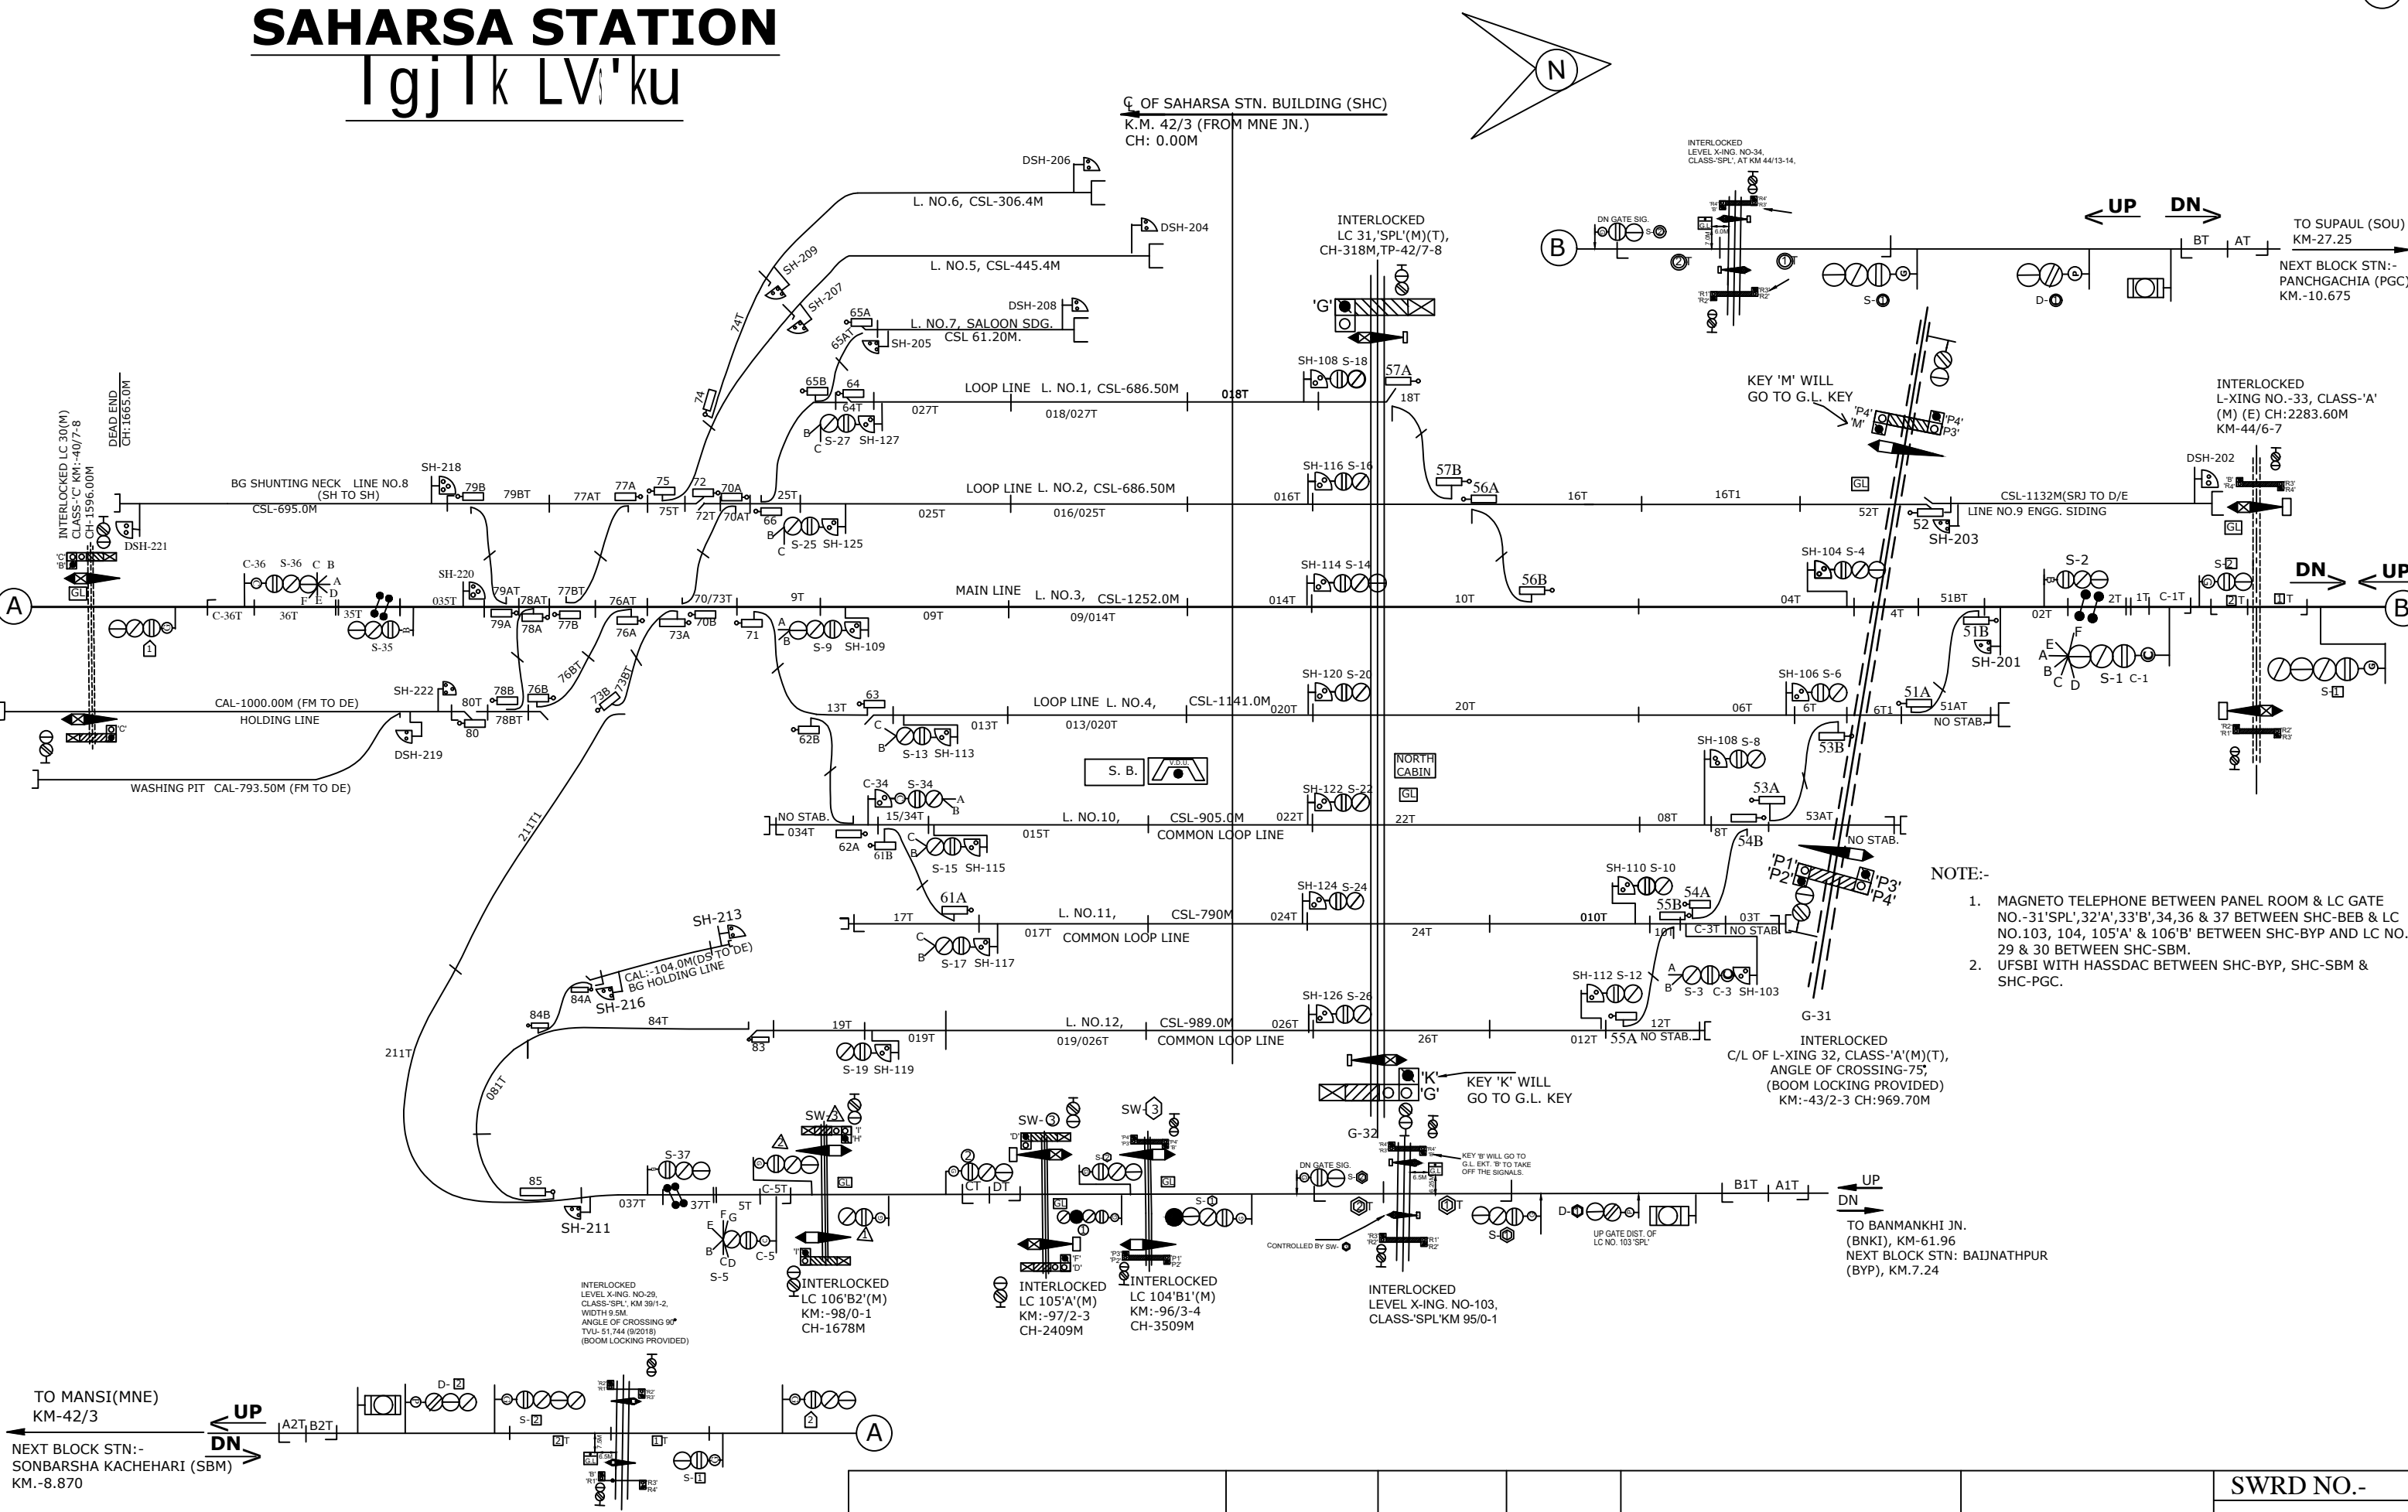

- NOTE:-
- MAGNETO TELEPHONE BETWEEN PANEL ROOM & LC GATE NO.-31'SPL', 32'A', 33'B', 34, 36 & 37 BETWEEN SHC-BEB & LC NO.103, 104, 105'A' & 106'B' BETWEEN SHC-BYP AND LC NO. 29 & 30 BETWEEN SHC-SBM.
 - UFSBI WITH HASSDAC BETWEEN SHC-BYP, SHC-SBM & SHC-PGC.

TO MANSI(MNE) KM-42/3
NEXT BLOCK STN:- SONBARSHA KACHEHARI (SBM) KM.-8.870

EAST CENTRAL RAILWAY
SAMASTIPUR DIVISION

STATION WORKING RULE DIAGRAM
MACL, STD-II®(R), CLASS 'B'

SAHARSA

SWRD NO.-
DY.CSTE/C/SPJ/
2018/RD/03

CLASS OF STATION : B
STD OF SIG & INTERLOCKING: STD-II®(R)

SR.DSTE/SPJ DSTE/SPJ JE/DRG