
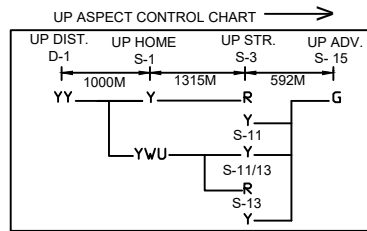
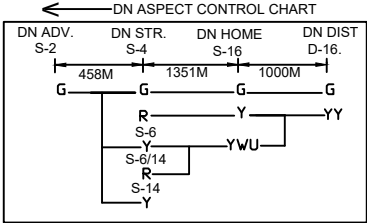
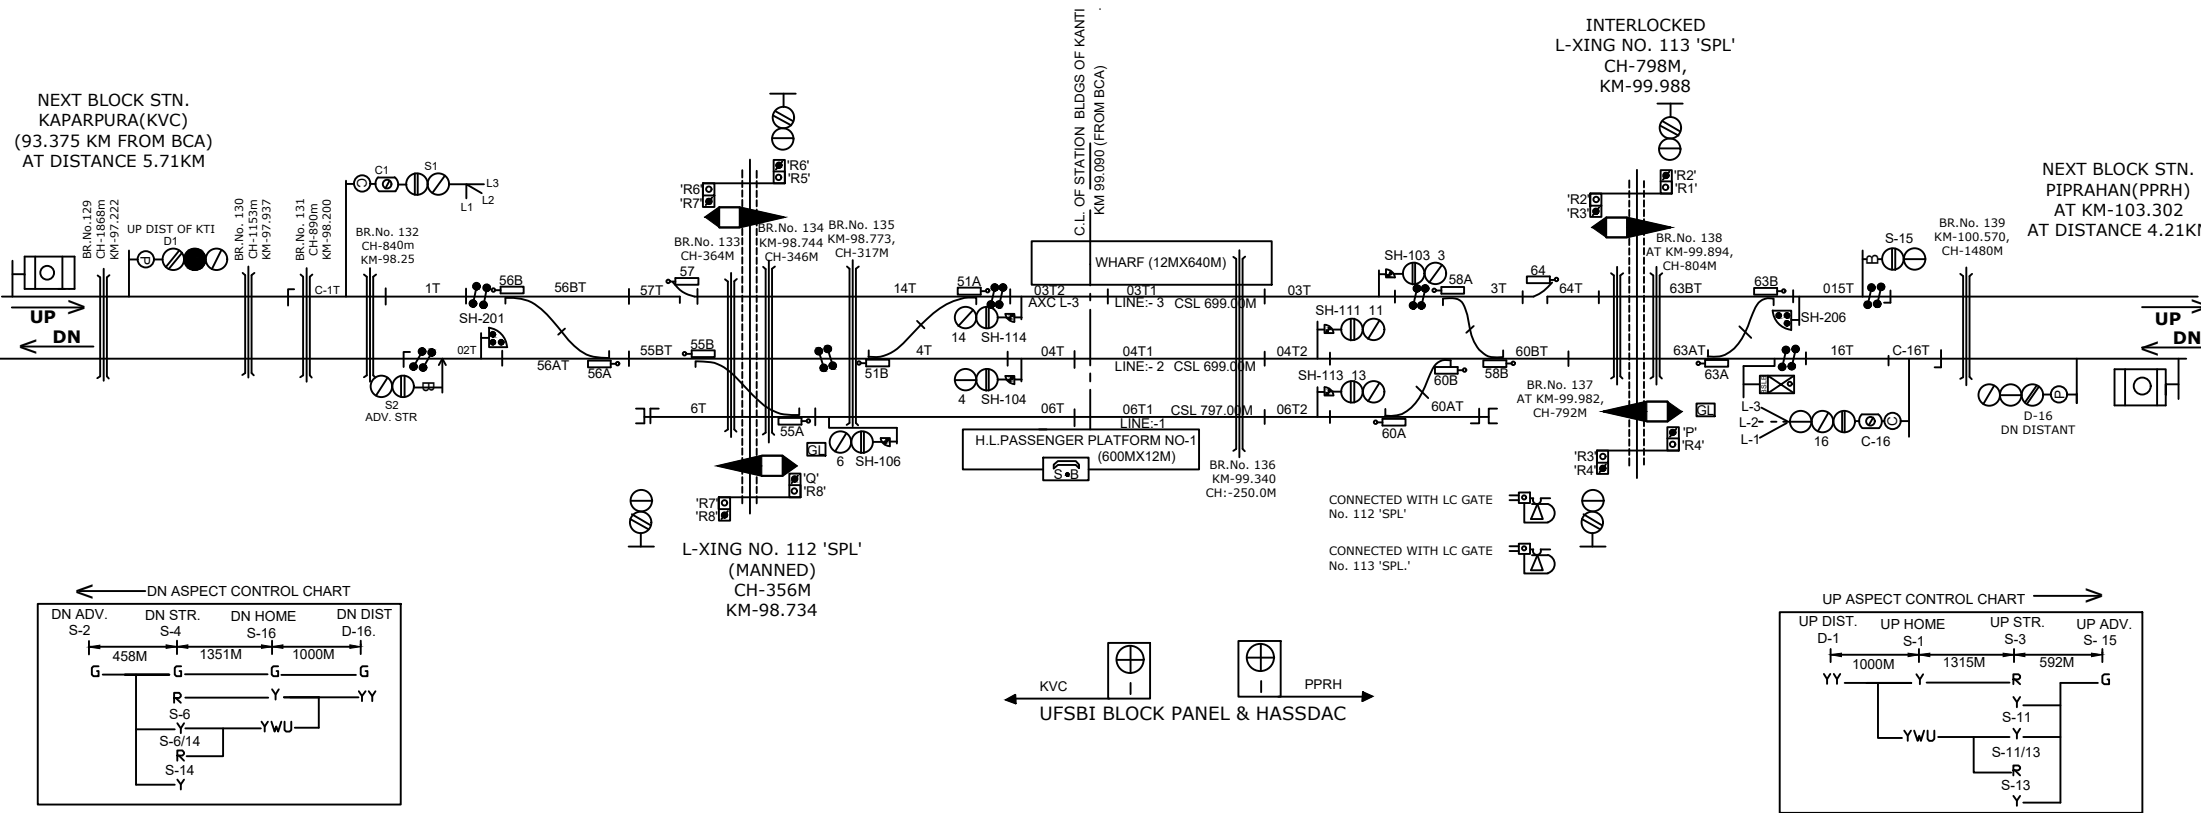


KANTI STATION

dkVh LV'ku

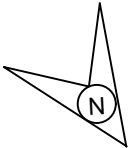

CLASS OF STATION : B
STD OF SIG & INTERLOCKING: STD-II

EAST CENTRAL RAILWAY SAMASTIPUR DIVISION	SR.DSTE/SPJ	DSTE/SPJ	JE/DRG	ELECTRONIC INTERLOCKING (E.I) STATION WORKING RULE DIAGRAM MACL, STD-II, CLASS 'B' TO SUIT SIP NO. ECR/SIP/SPJ/328/2023,	KANTI	SWRD NO.-
						ECR/SWRD/SPJ KTI/328/2024